


GROUND FLOOR

GREAT QUEEN STREET

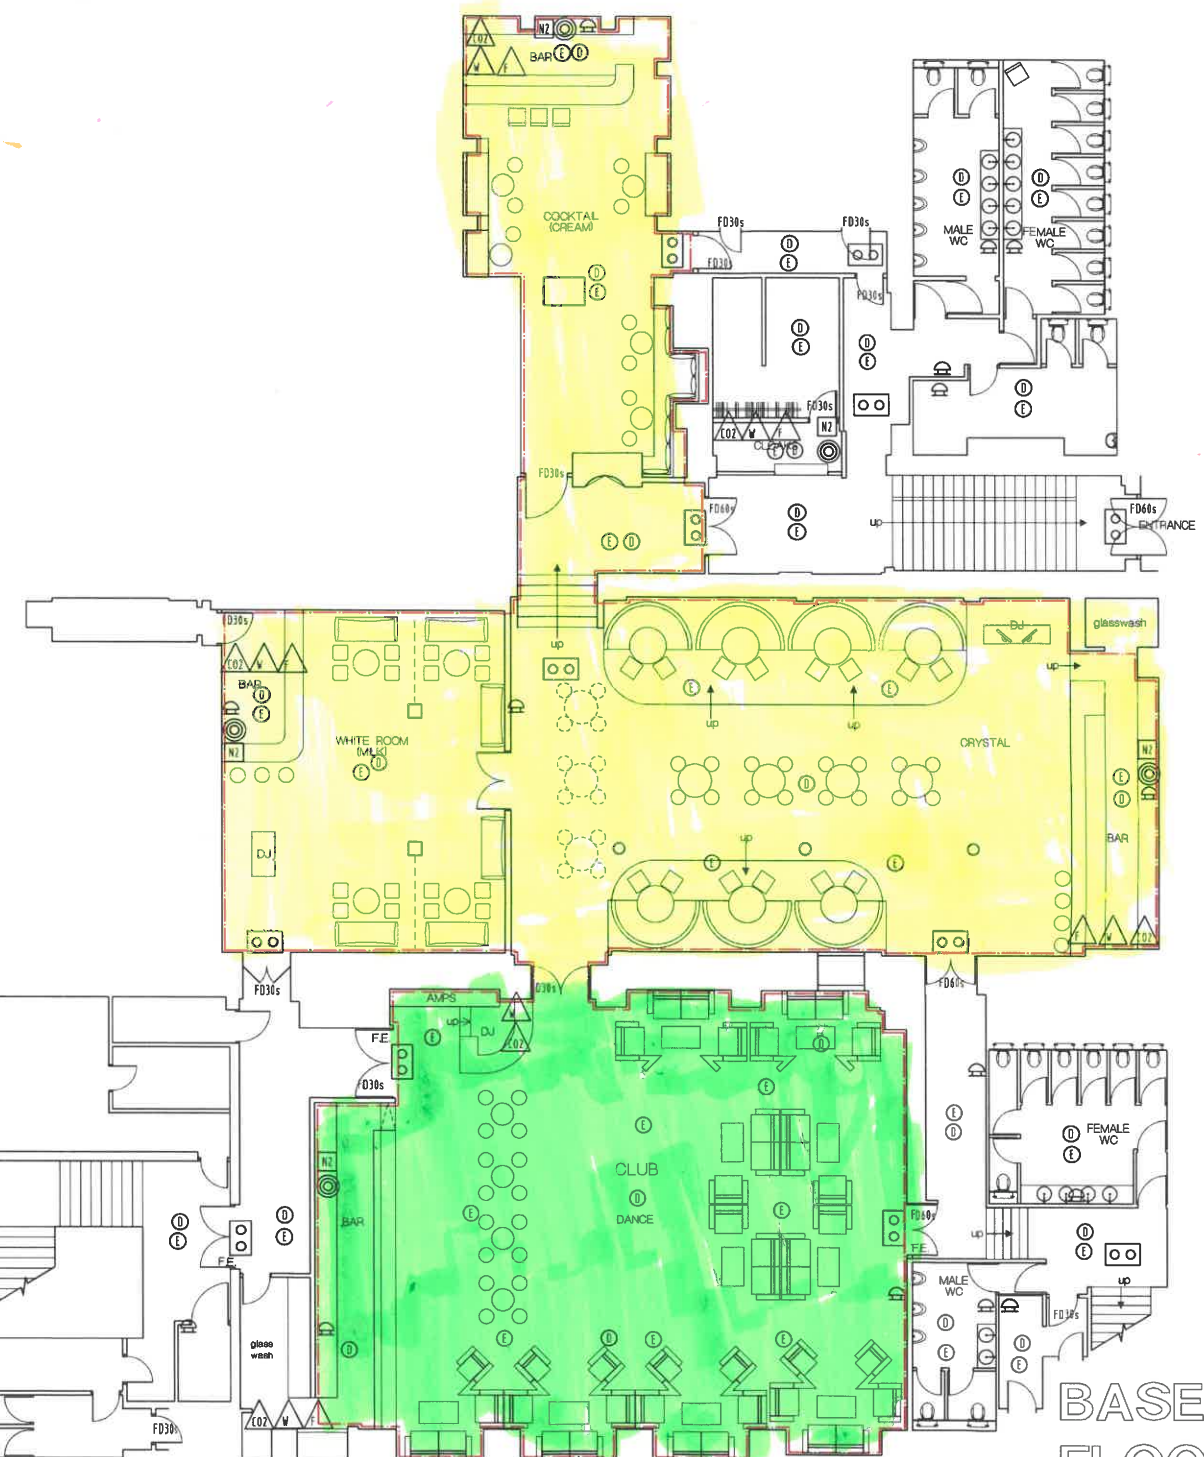

GREAT QUEEN STREET

BASEMENT FLOOR

FIRE KEY SYMBOLS	
	Carbon dioxide Fire Extinguisher
	Fire Blanket Fire Extinguisher
	Dry Powder Fire Extinguisher
	Foam Fire Extinguisher
	Water Fire Extinguisher
	Fire Alarm Call Point
	Fire Alarm Panel
	Illuminated Exit Sign
	Emergency Lighting
	automatic fire detection smoke/heat
	Alarm Sounder
	30 minute fire door and frame with intumescent strips, cold smoke seals and self closing device
	60 minute fire door and frame with intumescent strips, cold smoke seals and self closing device
	Staff Fire Notice
	Denotes Licensed Area
THE LOCATION AND TYPE OF ANY FIRE SAFETY AND ANY OTHER SAFETY EQUIPMENT IS SHOWN AS AT PRESENT. THIS MAY BE VARIED AT TIME TO TIME WITH AGREEMENT OF THE FIRE OFFICER OR AFTER A FIRE RISK ASSESSMENT	

REV:	DESCRIPTION:	DATE:	PROJECT:	SWAY, COVENT GARDEN	INFORMATION
			TITLE:	PROPOSED BF & GF LAYOUT AS LICENSING	COMMENT
			CLIENT:	NOVUS LEISURE	APPROVAL
			DATE:	JUN '15	TENDER
			DRAWING NO.:	5120-15- 100	CONSTRUCTION
			SCALE:	1:100@ A1	
			DRAWN BY:	MF	
			REVISION:	A	
			<b>DAKOTA</b> HOUSE OF DESIGN		
			1 DINSDALE PLACE SANDYFORD NEWCASTLE UPON TYNE NE2 1BD UNITED KINGDOM		
			WWW.DAKOTAHOUSEOFDESIGN.COM T: +44 (0) 191 261 0261		