
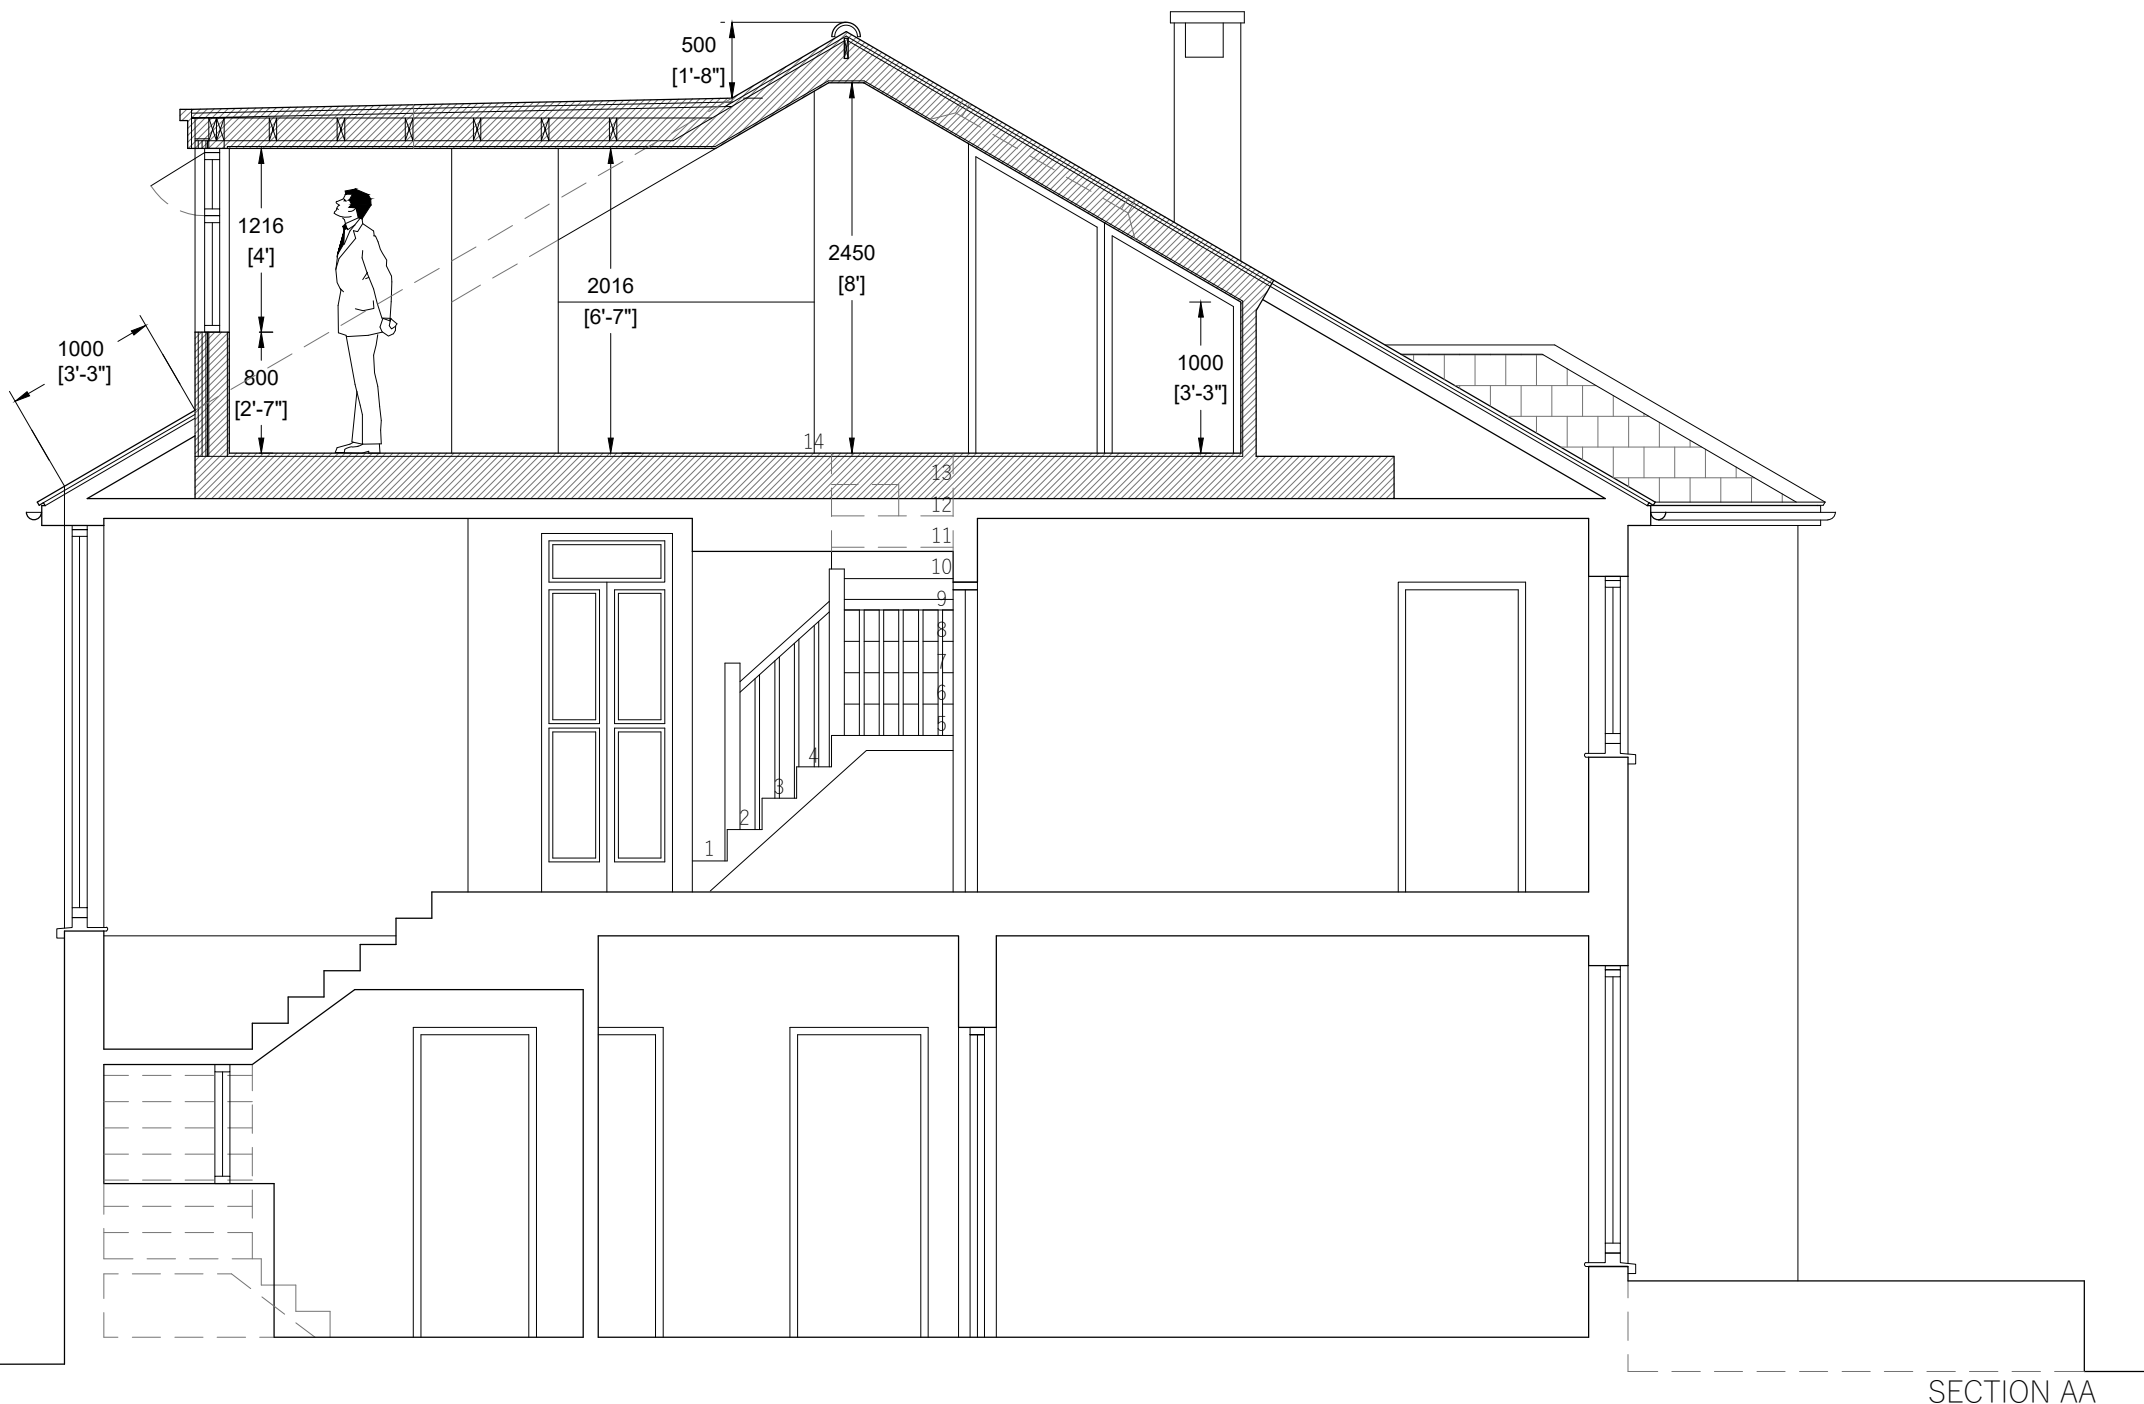


This drawing and design is copyright of Ferranti's Point of View Ltd and must not be reproduced in part or in whole without prior written consent. Contractors must verify all dimensions on site before commencing work. Any discrepancies in the drawing must be reported to the Agent.

The contractors are to check all dimensions, drain runs and general conditions on site before commencing all works are to be carried out in accordance with current building regulations, British standards, code of practice and local authority requirements. Do not set out the building or order materials by scaling the drawings.

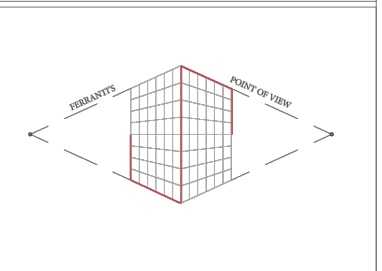

Client's Address	12 Holly Lodge Gardens London N6 6AA
Client's Details	Mrs Leslye Jourdan
Drawing Reference	RE007 - 05
Drawing Name	Proposed Section AA
Drawing Scale	1:50 @ A3 - 1:25 @ A1
Revision	E