


## 1:100 Proposed Side Elevation

(98 Regents Park Road)

SCALE 1:100 (METRES)

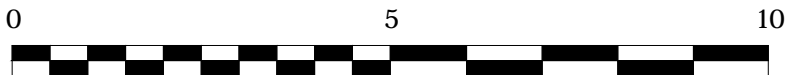

Rev	Description	Date
	TAB Architecture tel (01638) 482862	
	info@tabarchitecture.co.uk	
	Russet Drive, Suffolk, IP28 8GA	
	Rosewood Offices, Cambs, CB7 5QH	
Client	: Mrs Cobianchi	
Job title	: 100 Regents Park Road	
Drg	: Side Elevation from 98 Regents Park Road	
scale @ A4	1:100	date: Jan 2019 drg. no. TAB350-06