



1 - Elevation

EXDB01 Unit 4, EXDB02 Unit 3
 Fire Rating: 30 mins
 Total timber door number: 2
 Total metal window number: 2

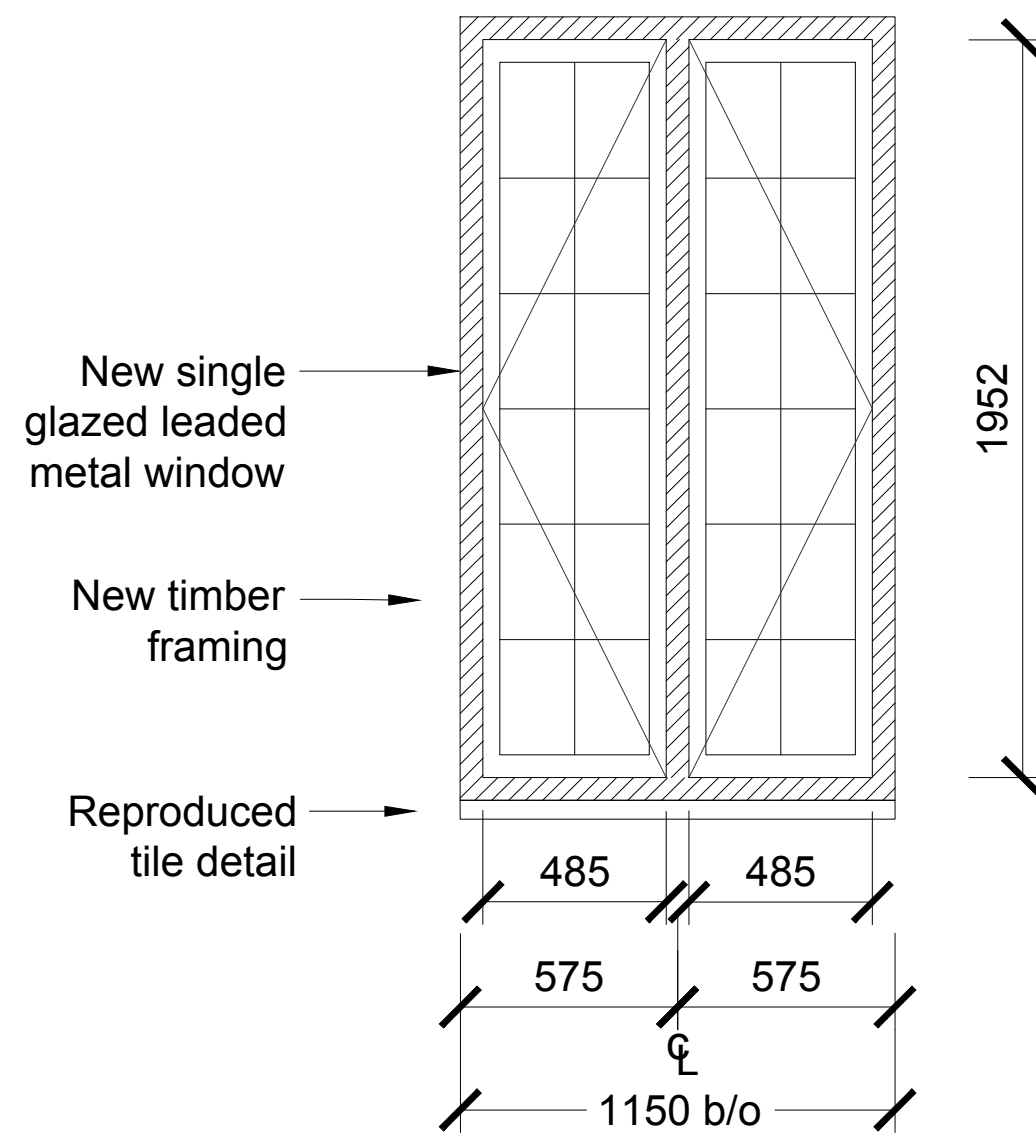


2 - Elevation

WB04 Unit 3
 Fire Rating: NA
 Window limited to opening by 100m
 Glass to be toughened or laminated to comply with Dock K.
 Total metal window number: 2

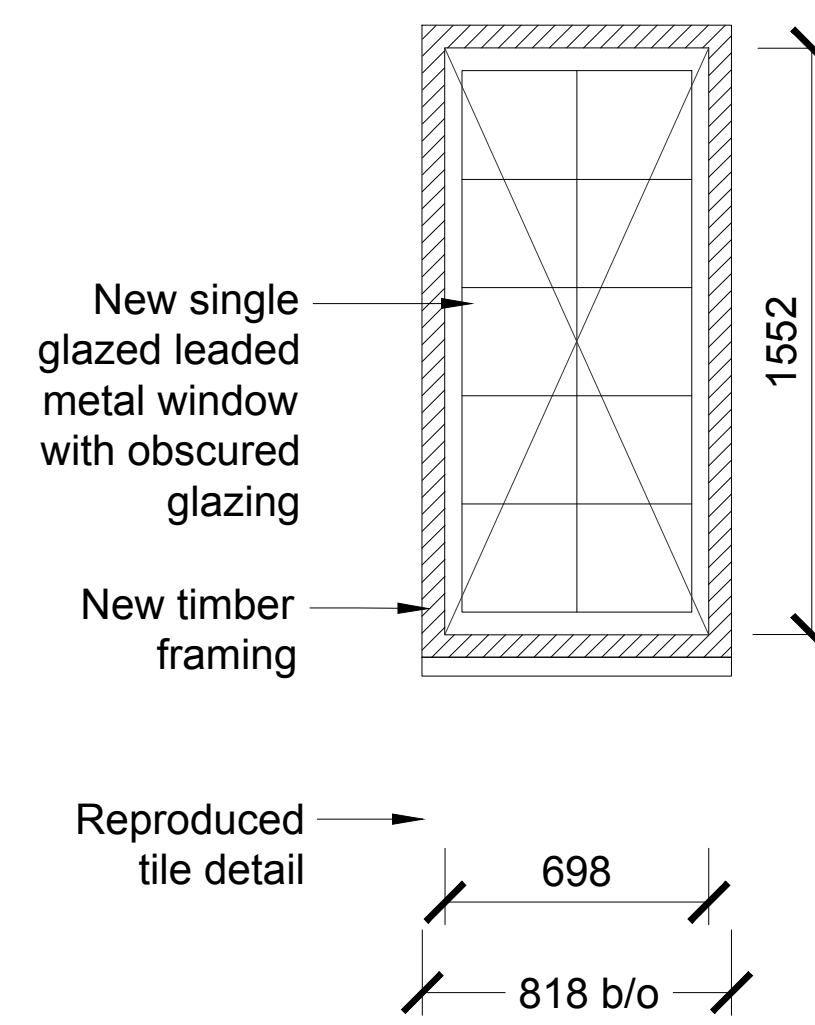


3 - Elevation

WB03 Unit 3
 Fire Rating: NA
 Glass to be toughened or laminated to comply with Dock K.
 Total metal window number: 1

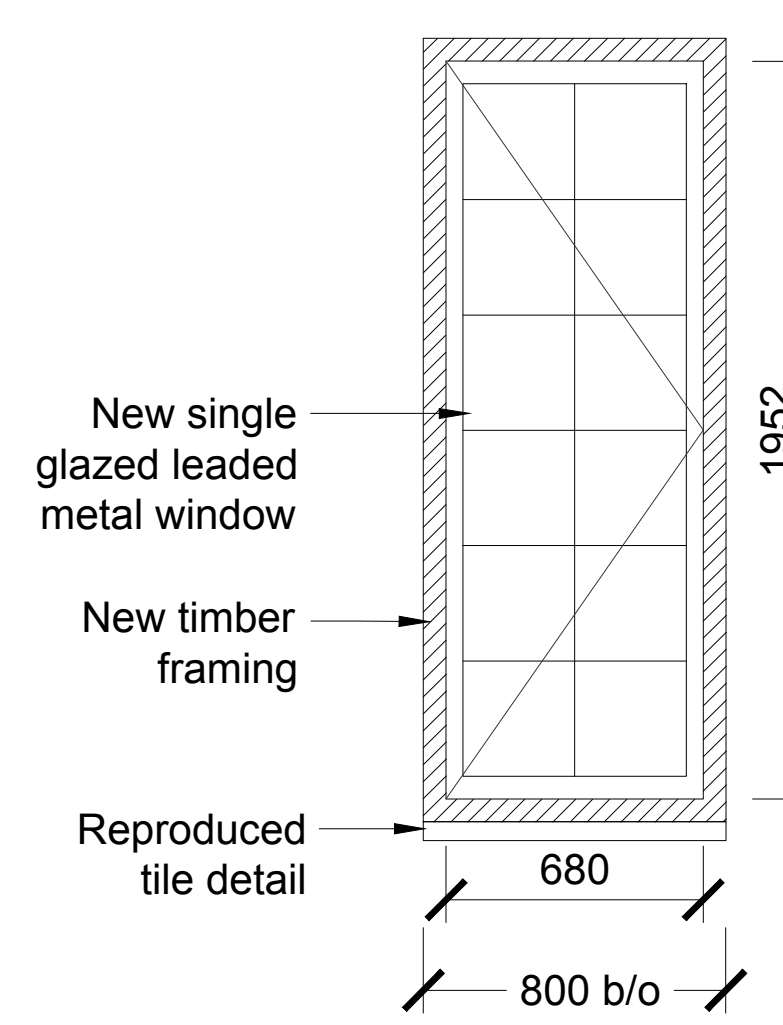


4 - Elevation

WB02 Unit 4
 Fire Rating: NA
 Window limited to opening by 100m
 Glass to be toughened or laminated to comply with Dock K.
 Total metal window number: 1

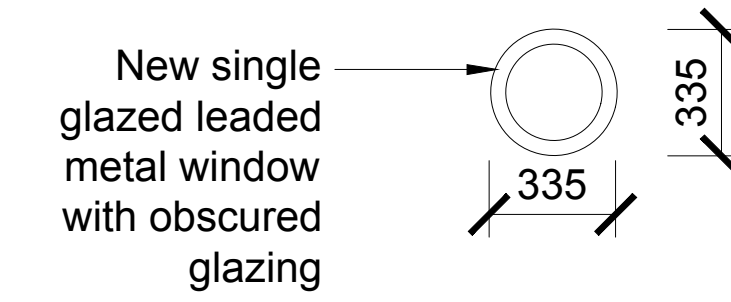

5 - Elevation

WB14 Unit 2
 Fire Rating: NA
 Total metal window number: 1

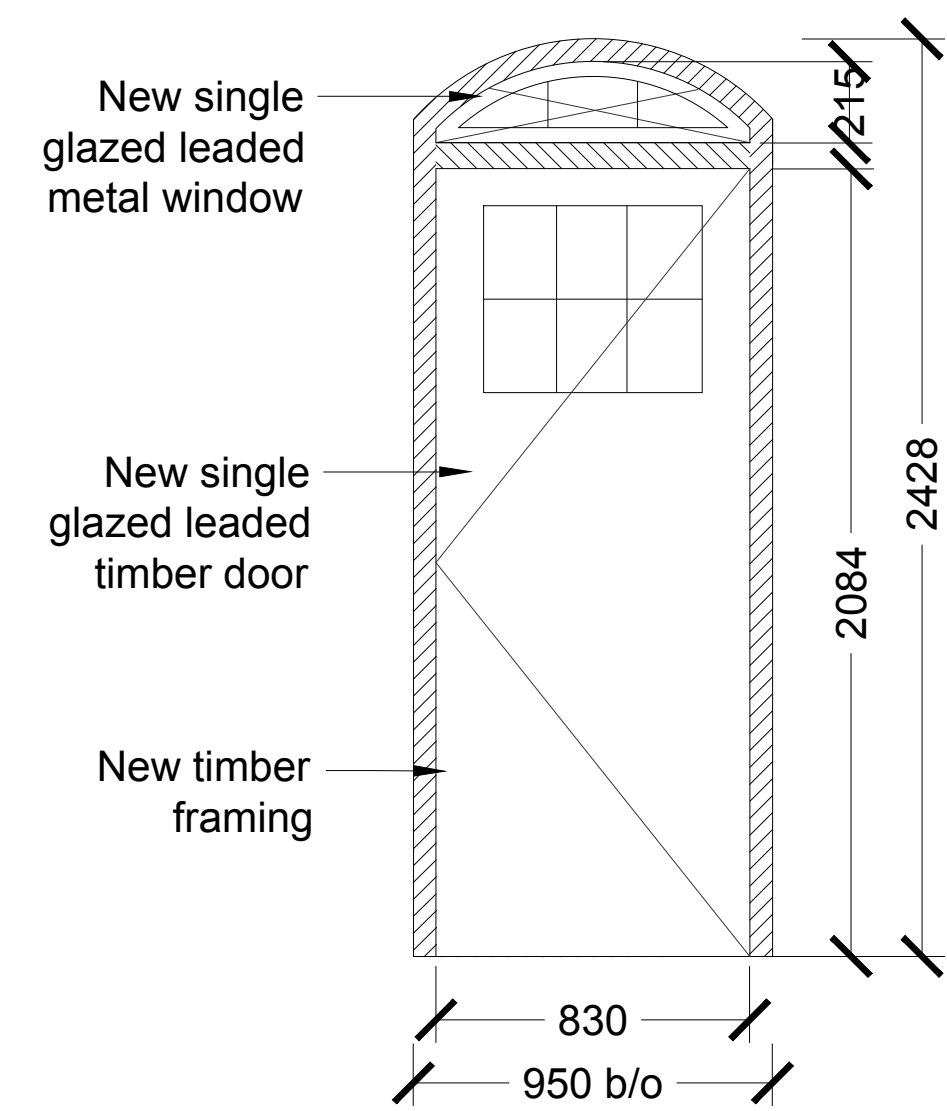

6 - Elevation

EXDB03 Unit 2
 Fire Rating: 30 mins
 Total timber door number: 1
 Total metal window number: 1

Revisions					Revisions						
Rev	Date	By	Description	Checked	Approved	Rev	Date	By	Description	Checked	Approved
P1	21.12.18	TS	For NBS issue	JM	RM						

Window leading thickness - 12mm

b/o : Brick opening

▨ Timber frame surround

Window handles and restrictions to match existing originals on all openable panels

A1
A3

Architect/Originator: Tate Hartley	Unit G162, Stamford Works, 3 Clarendon Street, London N16 6JH Tel: +44 (0)207 241 7481 Email: studio@tatehartley.com	Do not scale. All dimensions to be checked on site. This drawing is copyright.
Client: Platinum Land	8 Quercet House, 1 Duke of York Square, Kings Road, London, SW3 4LY	Date of Origin: 28.11.17
Project: Belsize Park Firestation		Drawn By: ABF
Drawing Title: Window, door and grille types to existing building		Scale: 1:20 @ A1
Client Sign Off	Drawing Number: BFS THA PR PA 522 P1	Revision