


Revisions					Revisions						
Rev	Date	By	Description	Checked	Approved	Rev	Date	By	Description	Checked	Approved
P1	21.12.16	TS	For NMA Issue	JM	RM						

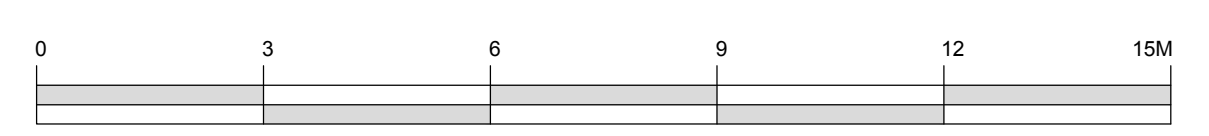

- KEY**
- Existing Retained Walls
  - Proposed Walls
  - BT Balustrade Type
  - DT Dormer Type
  - D Internal Door Reference
  - EXD External Door Reference
  - W External Window Reference

A1  
A3

Client Sign Off	Architect/Originator: Fore Hamner	Unit 1182, Stamford Works, 3 Gilett Street, London N16 8JH	Do not scale. All dimensions to be checked on site. This drawing is copyright.
	Client: Platinum Land	8 Overpel House, 1 Duke of York Square, Kings Road, London, SW3 4LY	
	Project: Belsize Park Firestation	Date of Origin: 28.11.17	Drawn By: ABF
	Drawing Title: Proposed Basement Plan	Scale: 1:100 @ A1	Drawing Status: Planning
	Drawing Number: BFS THA PR AL 090 P1	Revision	