


General Notes



FOR APPROVAL

REV	DATE	DESCRIPTION	BY	CHK'D

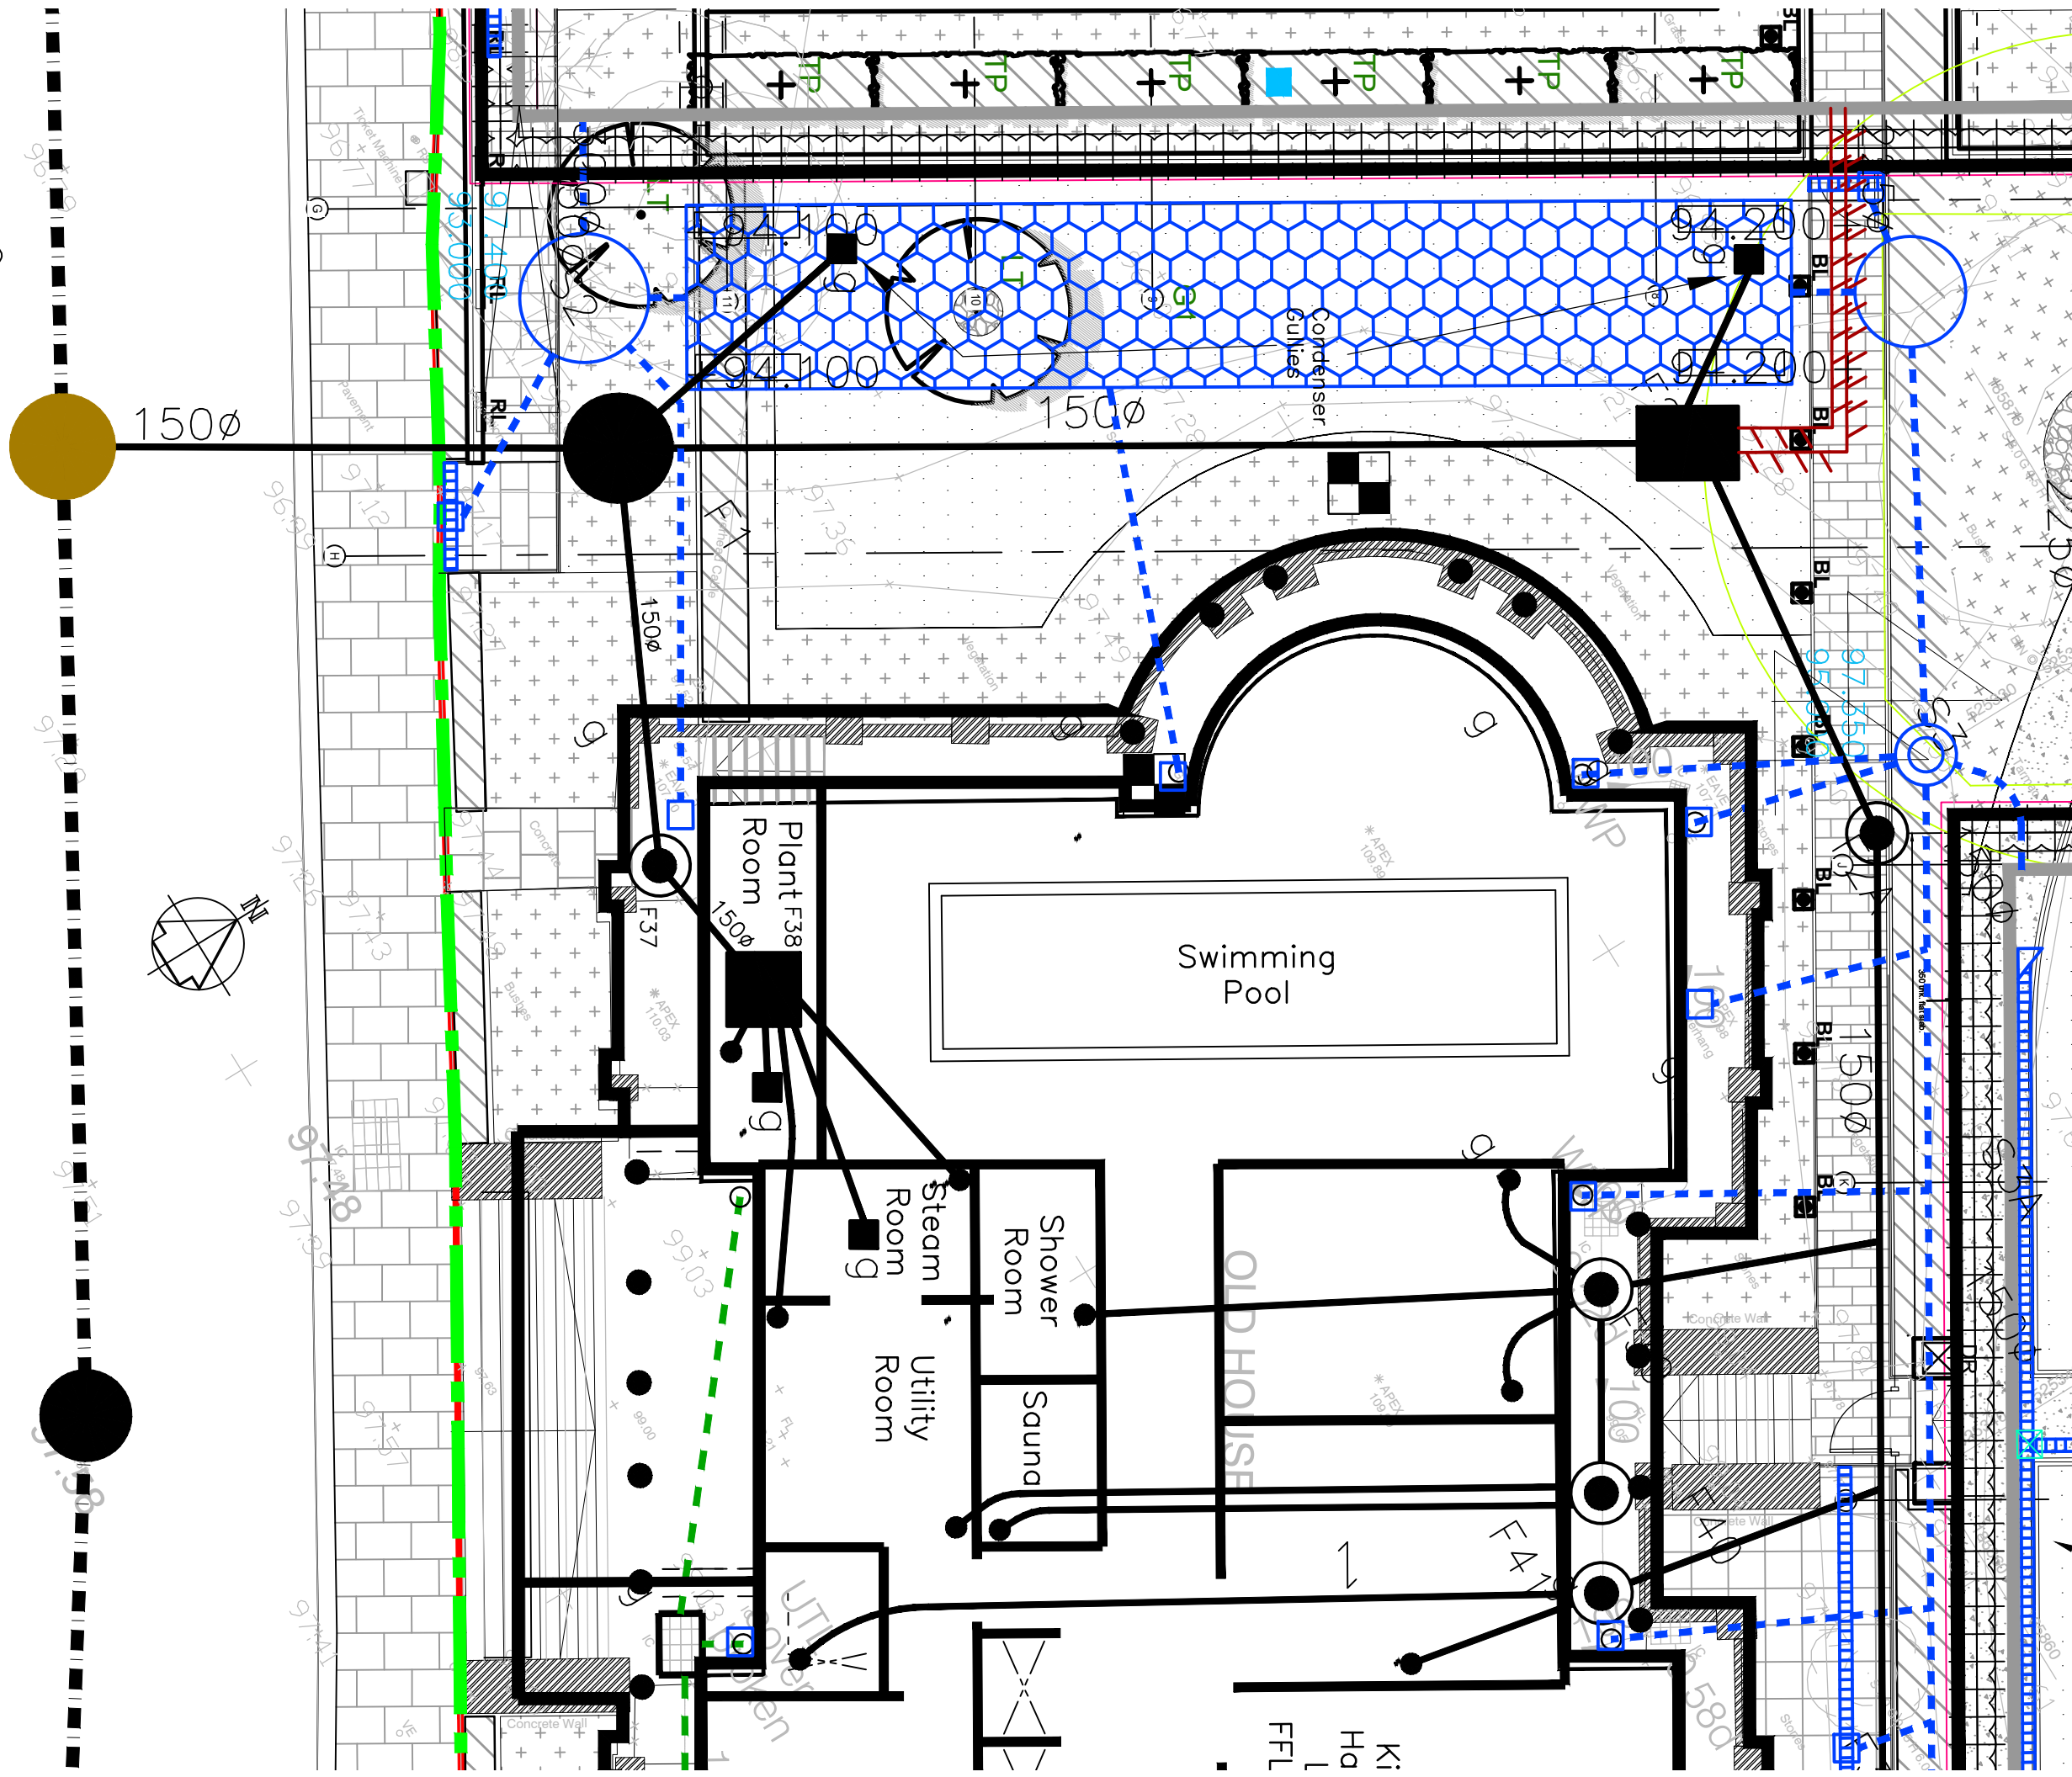

TITLE:
Kidderpore Hall
Revised Basement Drainage

PROJECT:
Kidderpore Avenue

SCALE: 1:100@A3 DATE: Dec 18 DRAWN: SFK CHK'D: REV.

DRG NO. 9100-DRG-34KH-LG217

Tully De'Ath consultants
Engineering at its Best

T: 01342 828 000
E: info@tullydeath.com
W: www.tullydeath.com