


Section 1-1
scale 1 : 25

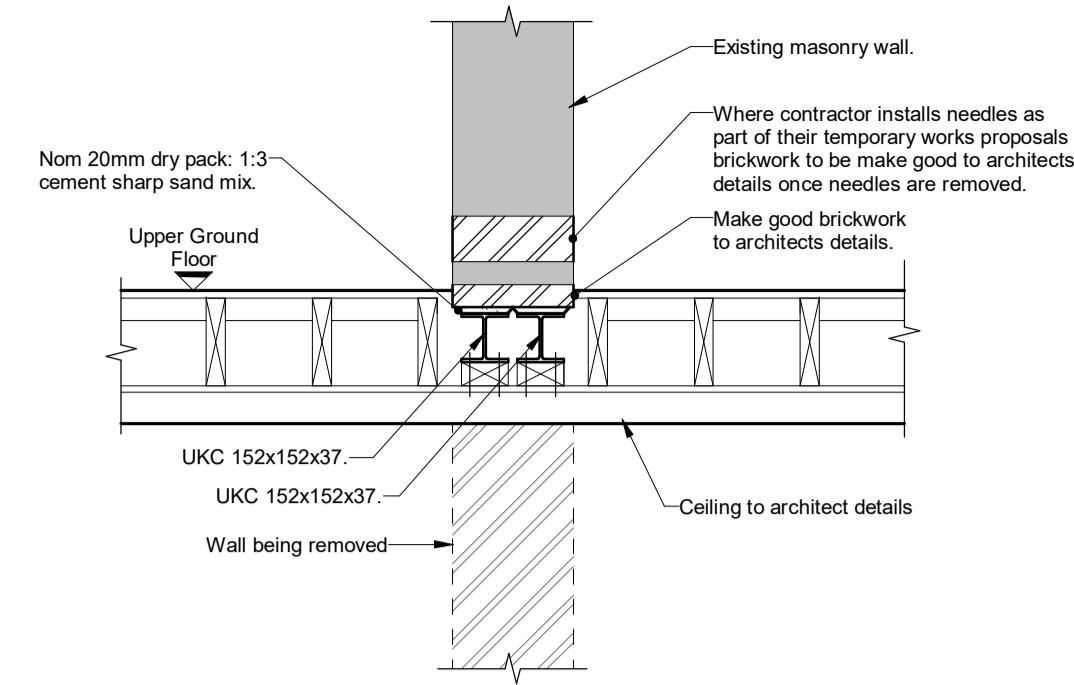

Section 2-2
scale 1 : 25

General Notes

1. Drawings shall be referred to for structural work only unless otherwise stated and read in conjunction with Architect's, Service Engineer's and Sub-Contractor's drawings.
2. The Contractor shall check all levels and dimensions, any errors or omissions are to be reported at once to the Engineer.

REV	DATE	DESCRIPTION	BY	CHKD
C1	17.12.18	Drawing issued for approval	BL	DRS

FOR APPROVAL



TITLE: Proposed Upper Ground Level Details			
PROJECT: Project No. 11581 Kidderpore Avenue			
SCALE: A1@	DATE: 12/13/18	DRAWN: Author	CHKD: Checker
DRG NO. 9100-DRG-00KH-UG001	REV. C1		

Tully De'Ath consultants
Engineering at its Best

T: 01342 828 000
E: info@tullydeath.com
W: www.tullydeath.com