




01 SECTION A-A  
1:20 @ A1

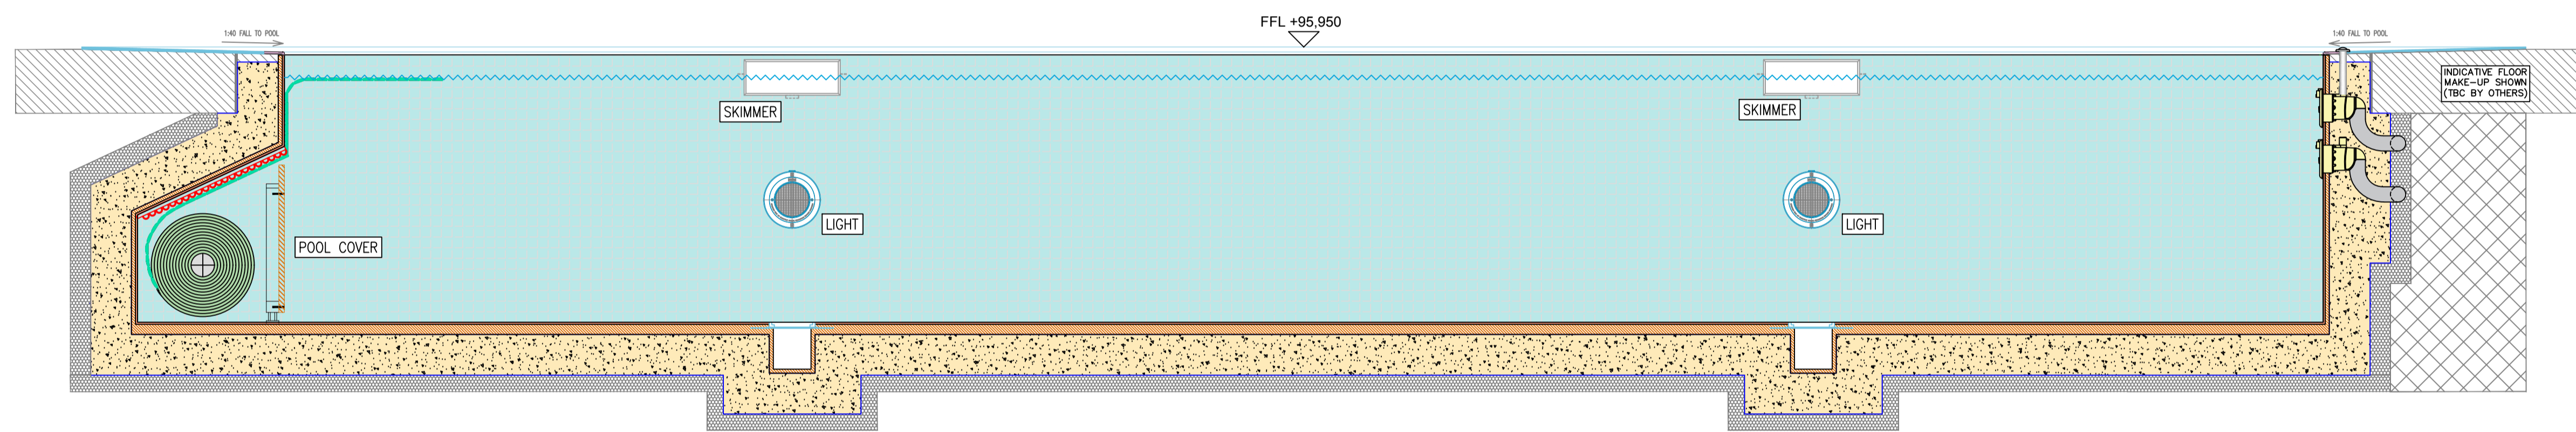

02 SECTION B-B  
1:20 @ A1

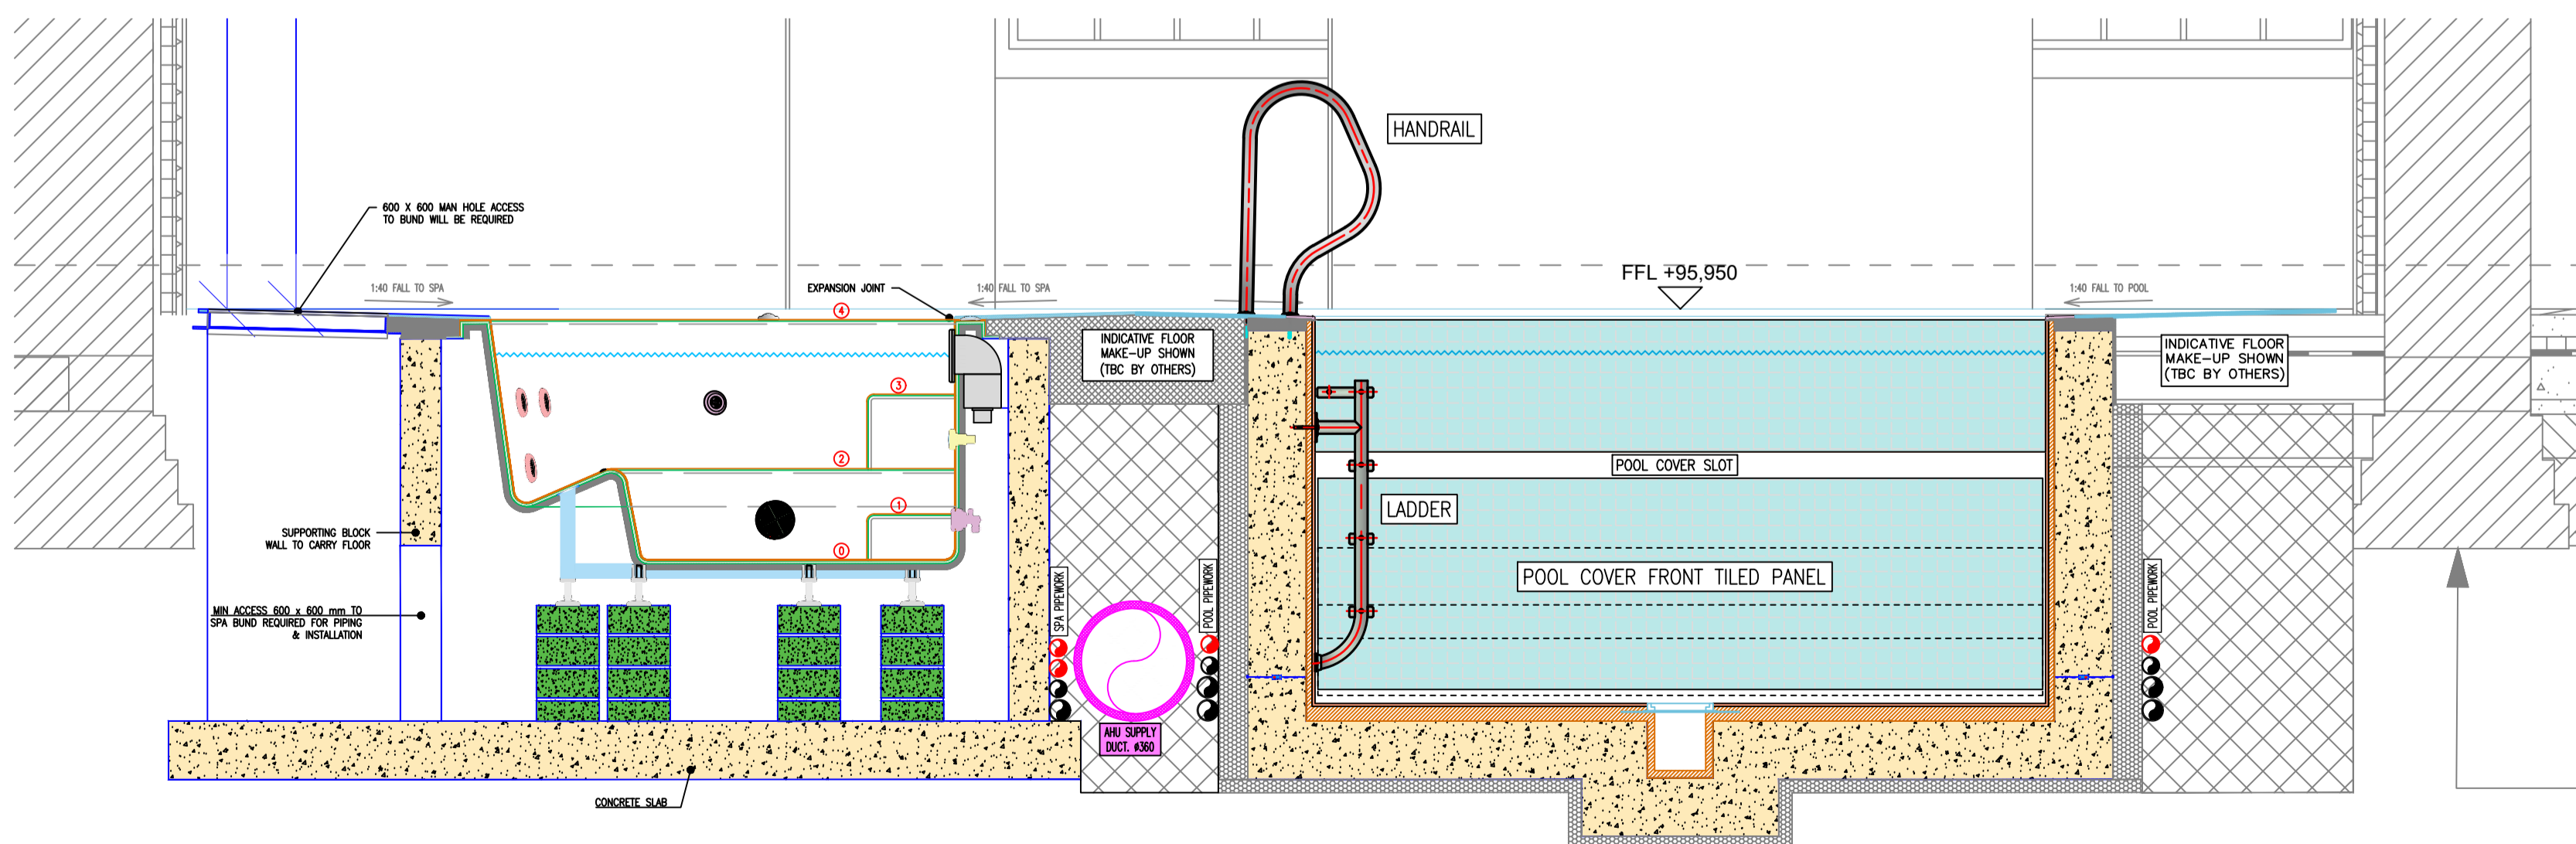


04 SECTION C-C  
1:20 @ A1

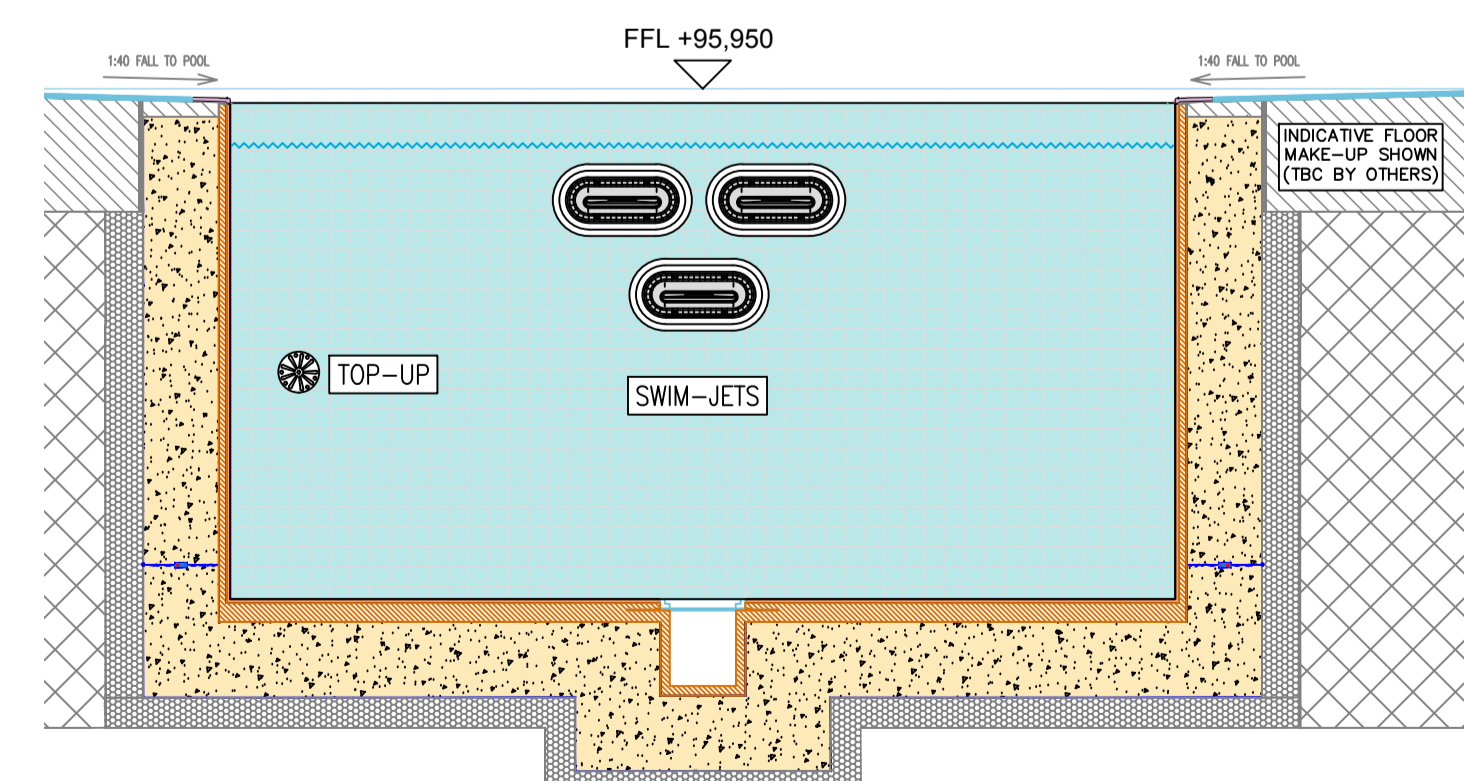

03 SECTION D-D  
1:20 @ A1

CLIENT APPROVAL	
APPROVED FOR MANUFACTURE	
BY.....	
SIGNED.....	
POSITION.....	DATE.....
APPROVAL	
BY.....	BY.....
SIGNED.....	SIGNED.....
POSITION.....	POSITION.....
DATE.....-XX-XX-XX	DATE.....-XX-XX-XX

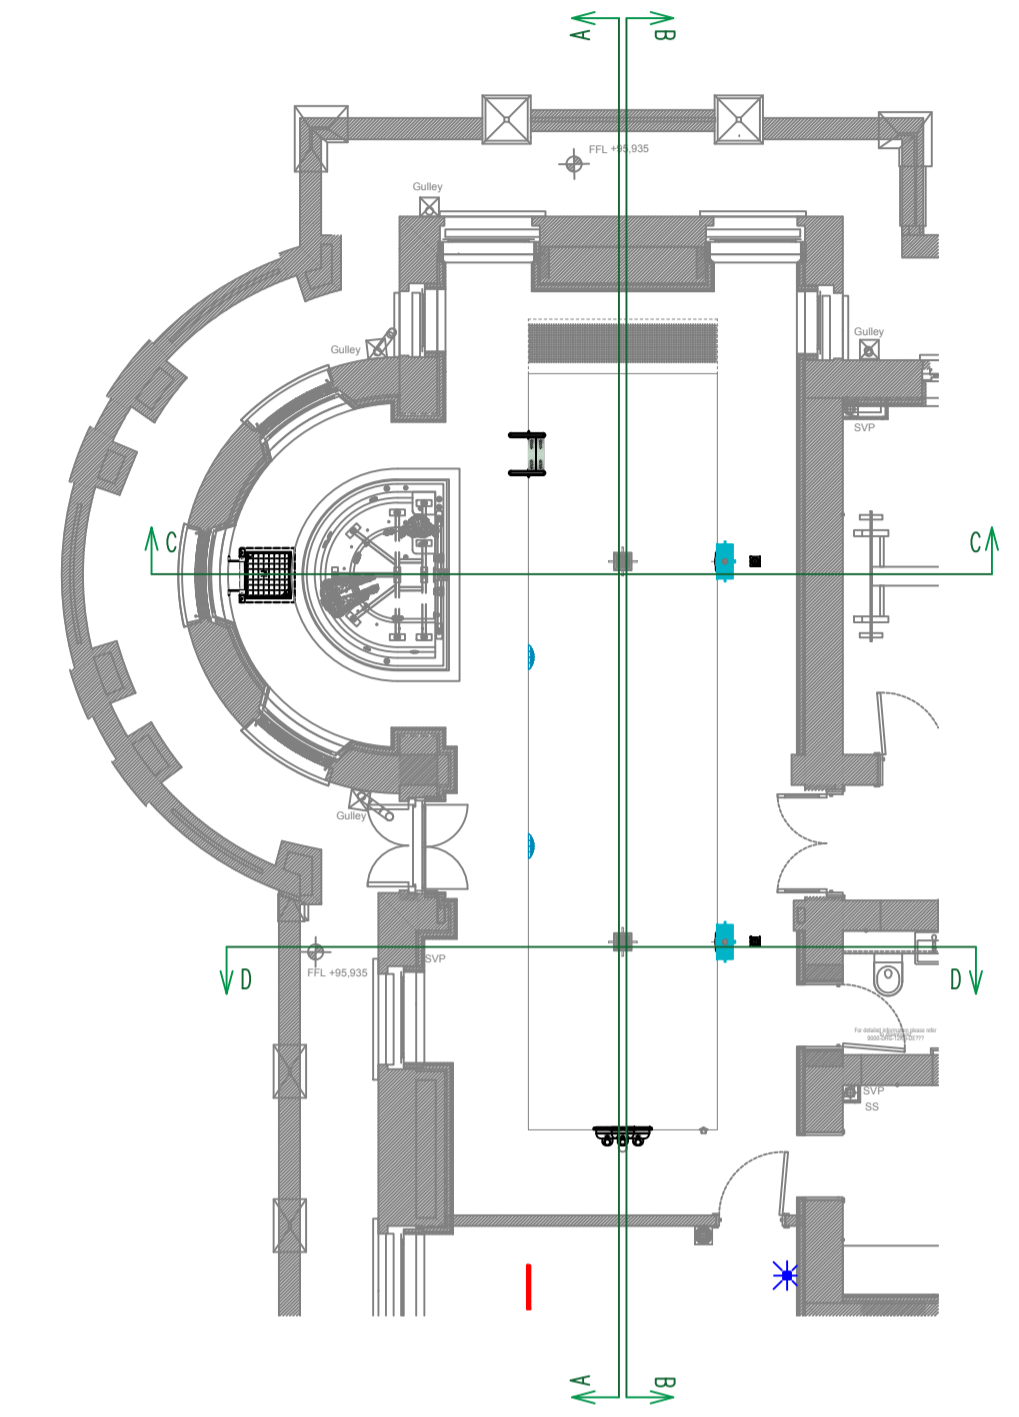

R2	18/12/2018	REVISED TO SUIT 11.12.18 CW MEETING NOTES.	PC/L
R1	07/12/2018	REVISED TO MOUNT ANVIL COMMENTS	PC/L
R0	28/11/2018	INITIAL ISSUE	PC/L
REVISION NOTES			

ALL DRAWINGS ISSUED TO CLIENT FOR CONSTRUCTION WILL BE CONSIDERED APPROVED IF NO COMMENTS ARE RETURNED WITHIN 7 DAYS.

Client: Mount Anvil

Project: Kidderpore Avenue  
Kidderpore House

Drawing Title: Indicative  
Main Pool Sections

Scale: AS DETAILED Paper: A1 Origin Date: 28.11.18 Dwn: PC App: IL



Ronald House, Clayhill Industrial Park  
Neston, Cheshire CH64 3TA  
Tel: 0151 336 3417 Fax: 0151 336 8671  
Email: sales@cheshirewellnessuk.co.uk  
Web: www.cheshirewellnessuk.co.uk

Dwg No: CW-2636-10-03 Rev: R2

NO DIMENSIONS TO BE SCALED FROM THIS DRAWING.  
ANY DRAWINGS REMAIN THE INTELLECTUAL PROPERTY OF CHESHIRE WELLNESS. OUR DESIGNS ARE PROTECTED BY THE COPYRIGHT, DESIGNS AND PATENTS ACT 1988 AND MUST NOT BE USED, COPIED OR REPLICATED IN ANY WAY WITHOUT THE PRIOR WRITTEN AUTHORITY OF CHESHIRE WELLNESS

©Copyright: STAYWARM INSULATING & HEATING ENGINEERS LTD. T/A CHESHIRE SPAS & POOLS LTD.

S2 - ISSUED FOR INFORMATION