



CLIENT APPROVAL	
APPROVED FOR MANUFACTURE	
BY.....	
SIGNED.....	
POSITION.....	DATE.....
APPROVAL	
BY...	BY...
SIGNED..x	SIGNED..x
POSITION.....	POSITION.....
DATE...xx-xx-xx	DATE...xx-xx-xx

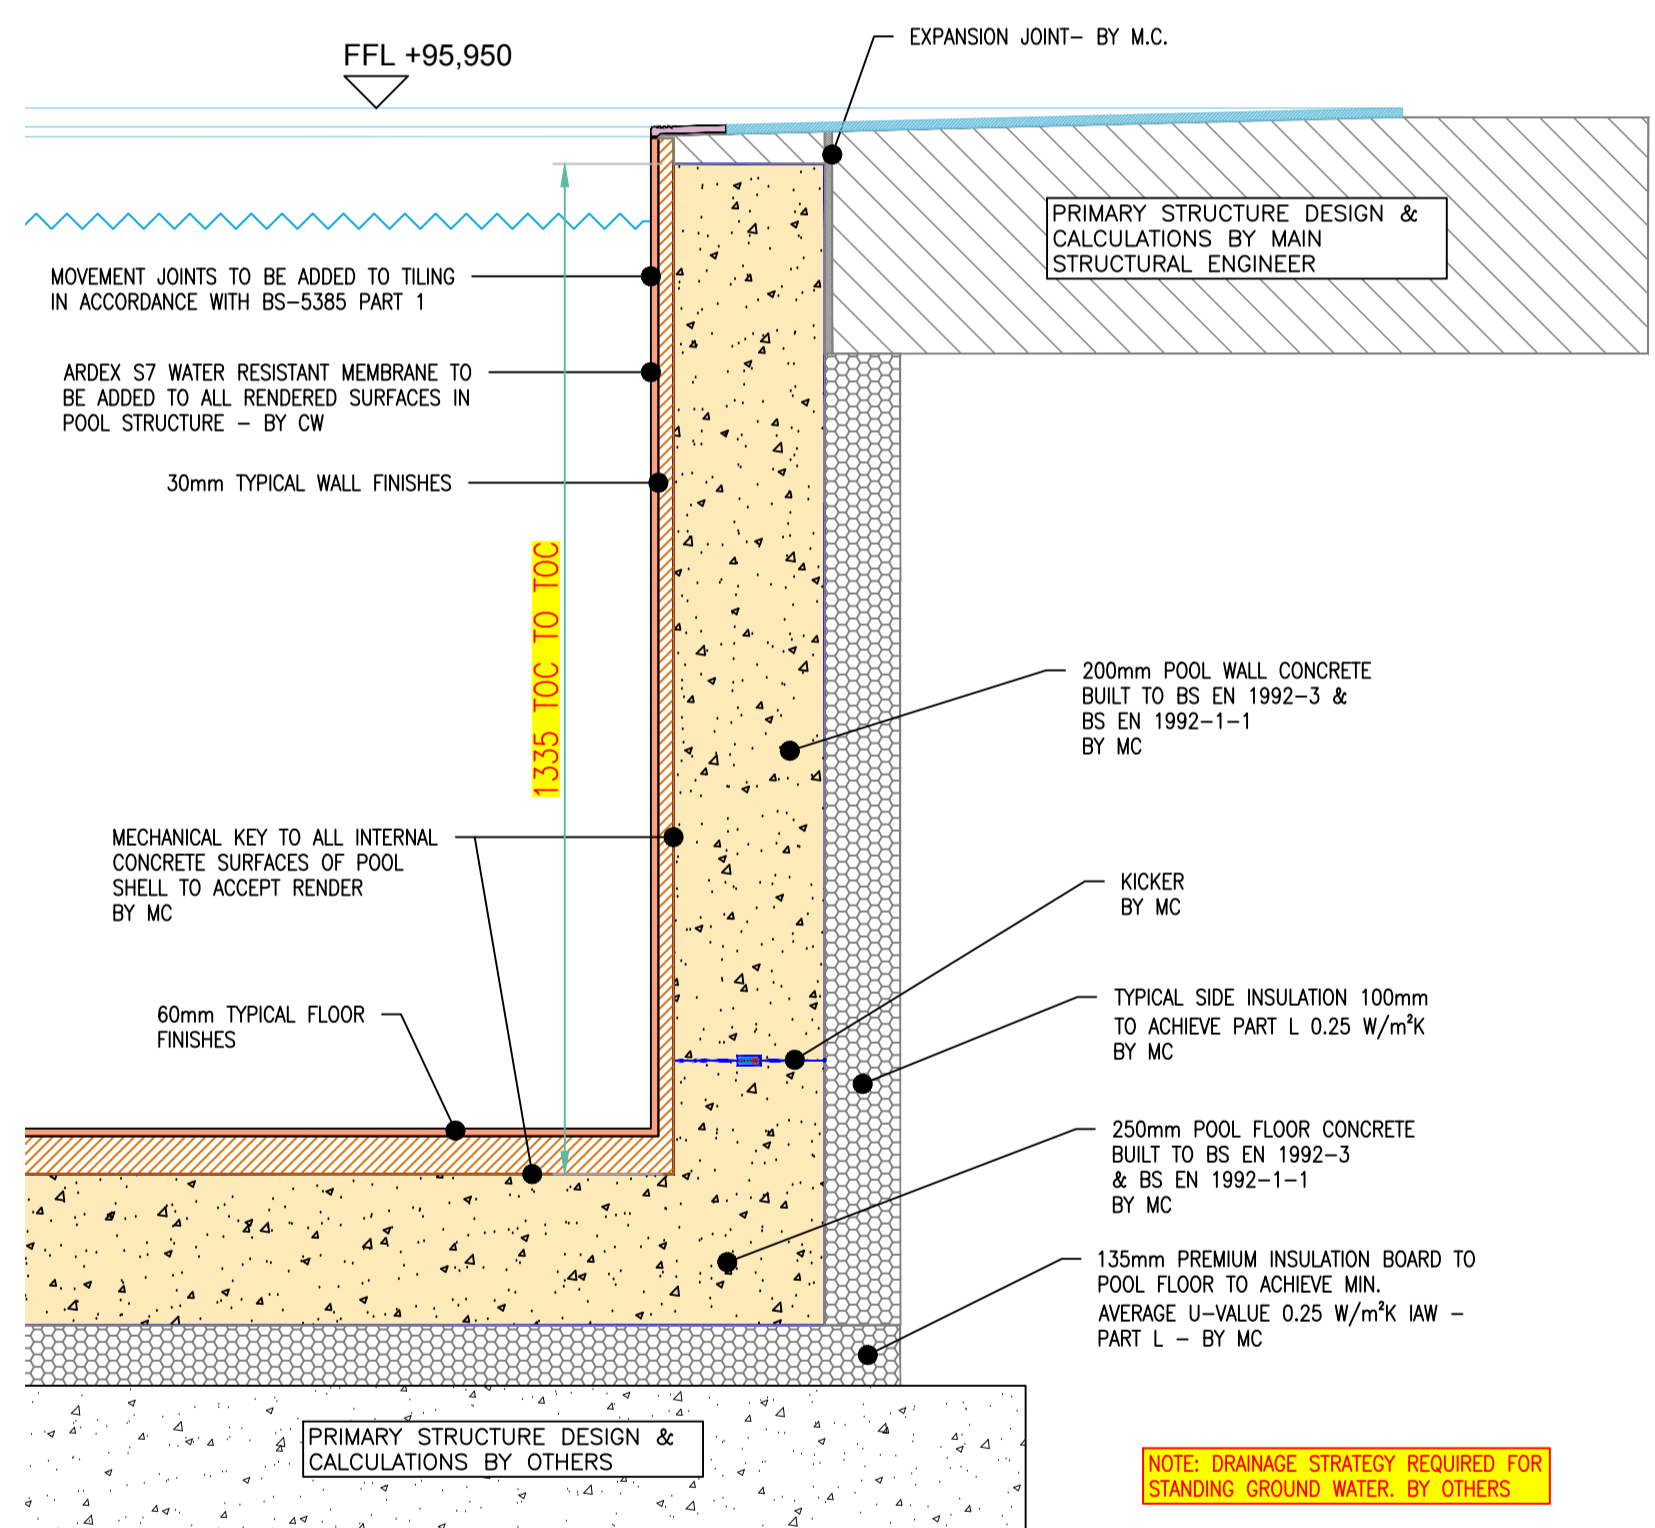

01 TYPICAL POOL SECTION
1:10 @ A1

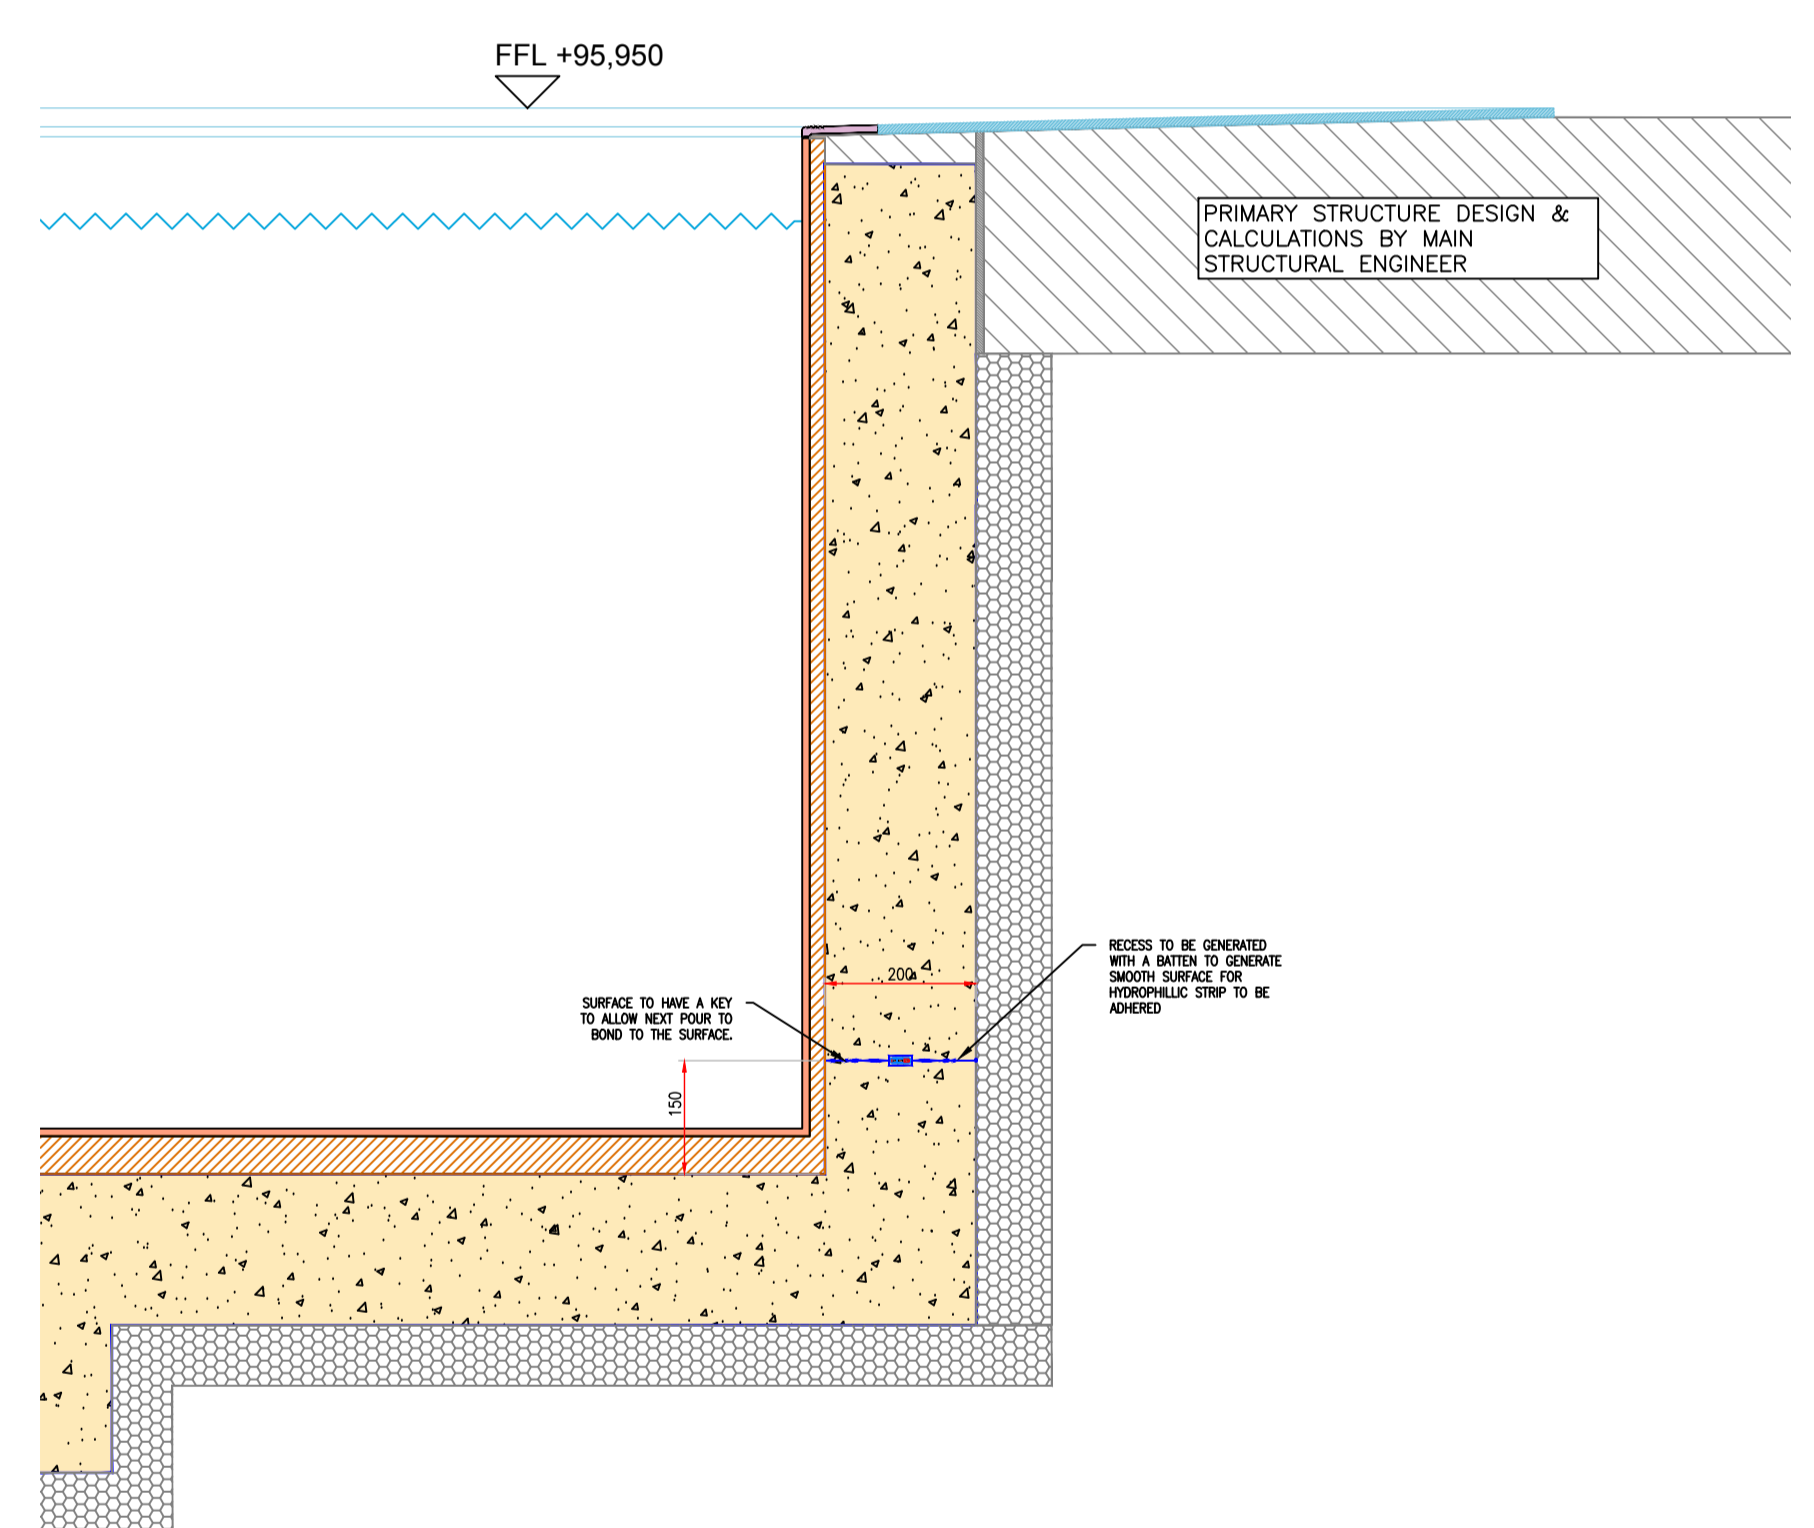

02 TYPICAL CONCRETE KICKER DETAIL
1:10 @ A1

R1	07/12/2018	REVISED TO MOUNT ANVIL COMMENTS	PC/IL
R0	28/11/2018	INITIAL ISSUE	PC/IL
REVISION NOTES			

ALL DRAWINGS ISSUED TO CLIENT FOR CONSTRUCTION WILL BE CONSIDERED APPROVED IF NO COMMENTS ARE RETURNED WITHIN 7 DAYS.

Client: Mount Anvil

Project: Kidderpore Avenue
Kidderpore House

Drawing Title: Indicative
Concrete Sections

Scale:	Paper:	Origin Date:	Dwn:	App:
AS DETAILED	A1	28.11.18	PC	IL



Ronald House, Clayhill Industrial Park
Neston, Cheshire CH64 3TA
Tel: 0151 336 3417 Fax: 0151 336 8671
Email: sales@cheshirewellnessuk.co.uk
Web: www.cheshirewellnessuk.co.uk

Dwg No:	Rev:
CW-2636-10-04	R1

NO DIMENSIONS TO BE SCALED FROM THIS DRAWING. ANY DRAWINGS REMAIN THE INTELLECTUAL PROPERTY OF CHESHIRE WELLNESS. OUR DESIGNS ARE PROTECTED BY THE COPYRIGHT, DESIGNS AND PATENTS ACT 1988 AND MUST NOT BE USED, COPIED OR REPLICATED IN ANY WAY WITHOUT THE PRIOR WRITTEN AUTHORITY OF CHESHIRE WELLNESS

©Copyright:
STAYWARM INSULATING & HEATING ENGINEERS LTD.
T/A CHESHIRE SPAS & POOLS LTD.

S2 - ISSUED FOR INFORMATION