

DO NOT SCALE: All dimensions to be checked and report any omissions or errors

**GENERAL NOTES:**

THIS DRAWING HAS BEEN PREPARED FROM A&Q PARTNERSHIP ARCHITECT'S DRGS No. : 9000-DRG-03KH-LG101 C6, 9000-DRG-04KH-SE001 C1, AND CHESHIRE WELLNESS' DRG No CW-2636-10-01 R0

ALL DIMENSIONS IN mm

THIS DRAWING IS TO BE READ IN CONJUNCTION WITH RELEVANT ABBEY PYNFORD DRAWINGS AND CALCS.

**DRAINAGE & SERVICES NOTES**

ALL SLAB PENETRATIONS TO BE CHECKED AND AGREED ON SITE PRIOR TO POUR.

THIS DRAWING SHOULD NOT BE USED FOR SETTING OUT OF ANY EXISTING OR PROPOSED INCOMING AND OUTGOING BELOW GROUND DRAINAGE AND SERVICES. LOCATION OF ALL EXISTING BELOW GROUND DRAINAGE AND SERVICES SHOULD BE DETERMINED ON SITE PRIOR TO CONSTRUCTION.

ALL DRAINAGE RUNS WITHIN THE SLAB AREA TO BE INSTALLED BELOW THE BLINDING LEVEL

**BASEMENT SLAB NOTES:**

SLAB AREA = 114 m<sup>2</sup> APPROX

SLAB THICKNESS = 350 mm

CONCRETE VOLUME = 40 m<sup>3</sup> APPROX

RC35 DESIGNATED CONCRETE MIX

BASES OF UNDERPINS INSTALLED IN A HIT AND MISS APPROACH ARE INCLUDED AS PART OF THE SLAB AREA

**RETAINING WALL NOTES:**

WALL THICKNESS = TO MATCH EXISTING FOUNDATION (ANTICIPATED 760 mm)

CONCRETE VOLUME = 35 m<sup>3</sup> APPROX

PERIMETER OF THE UNDERPINNING LINE = 47 m APPROX

RC35 DESIGNATED CONCRETE MIX

STEMS OF UNDERPINS ARE, IN FACT, THE RETAINING WALLS


**ADDITIONAL NOTES:**

SWIMMING POOL SHELL BY OTHERS


JACUZZI SHELL BY OTHERS

SLAB AT LGL LEVEL AROUND THE POLL BY OTHERS


UNDERPINS ALONG THE PERIMETER TO BE INSTALLED IN A HIT&MISS PROCEDURE IN MAX. 1.2m SECTIONS

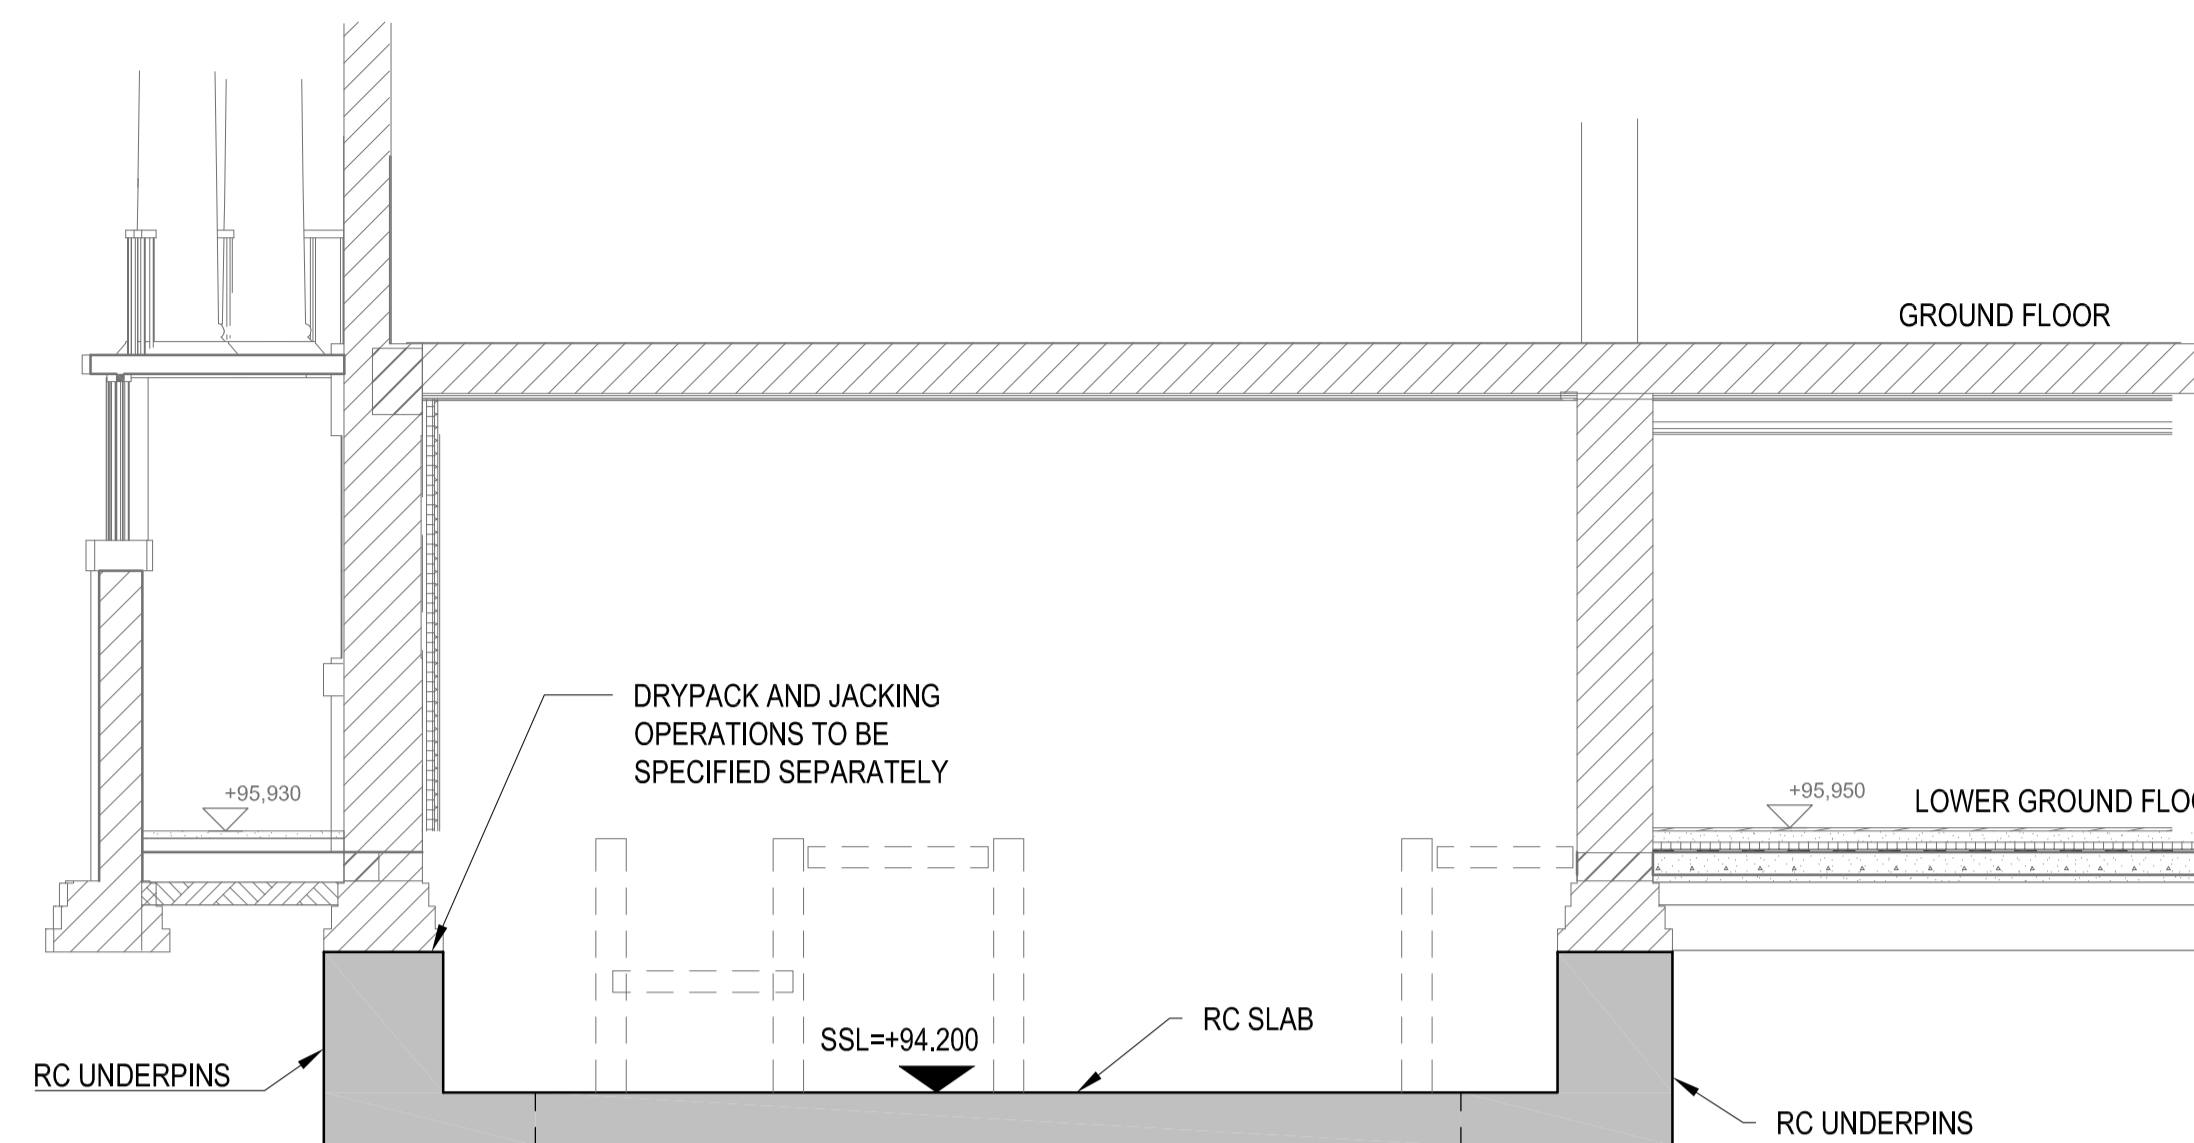

**SECTION 1-1'**  
SCALE 1:50

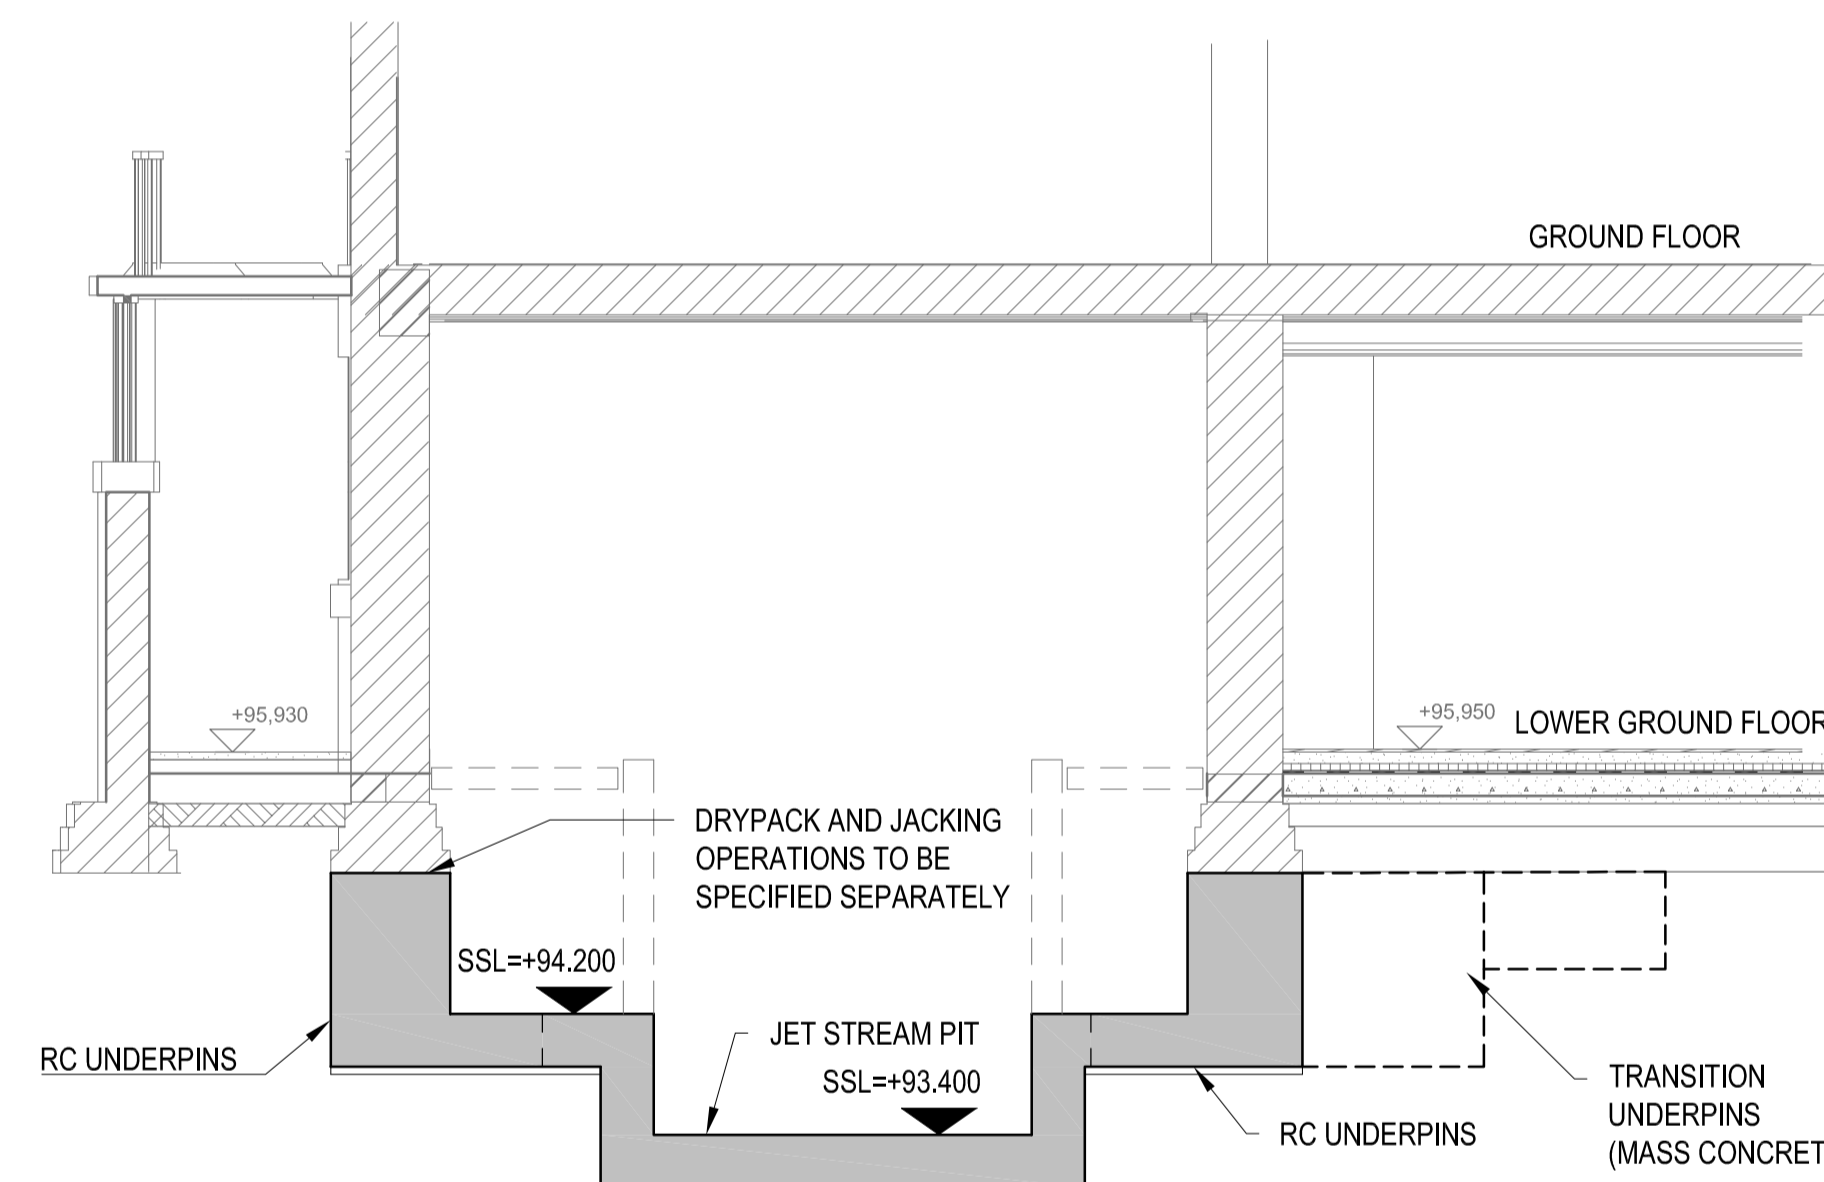


**SECTION 2-2'**  
SCALE 1:50

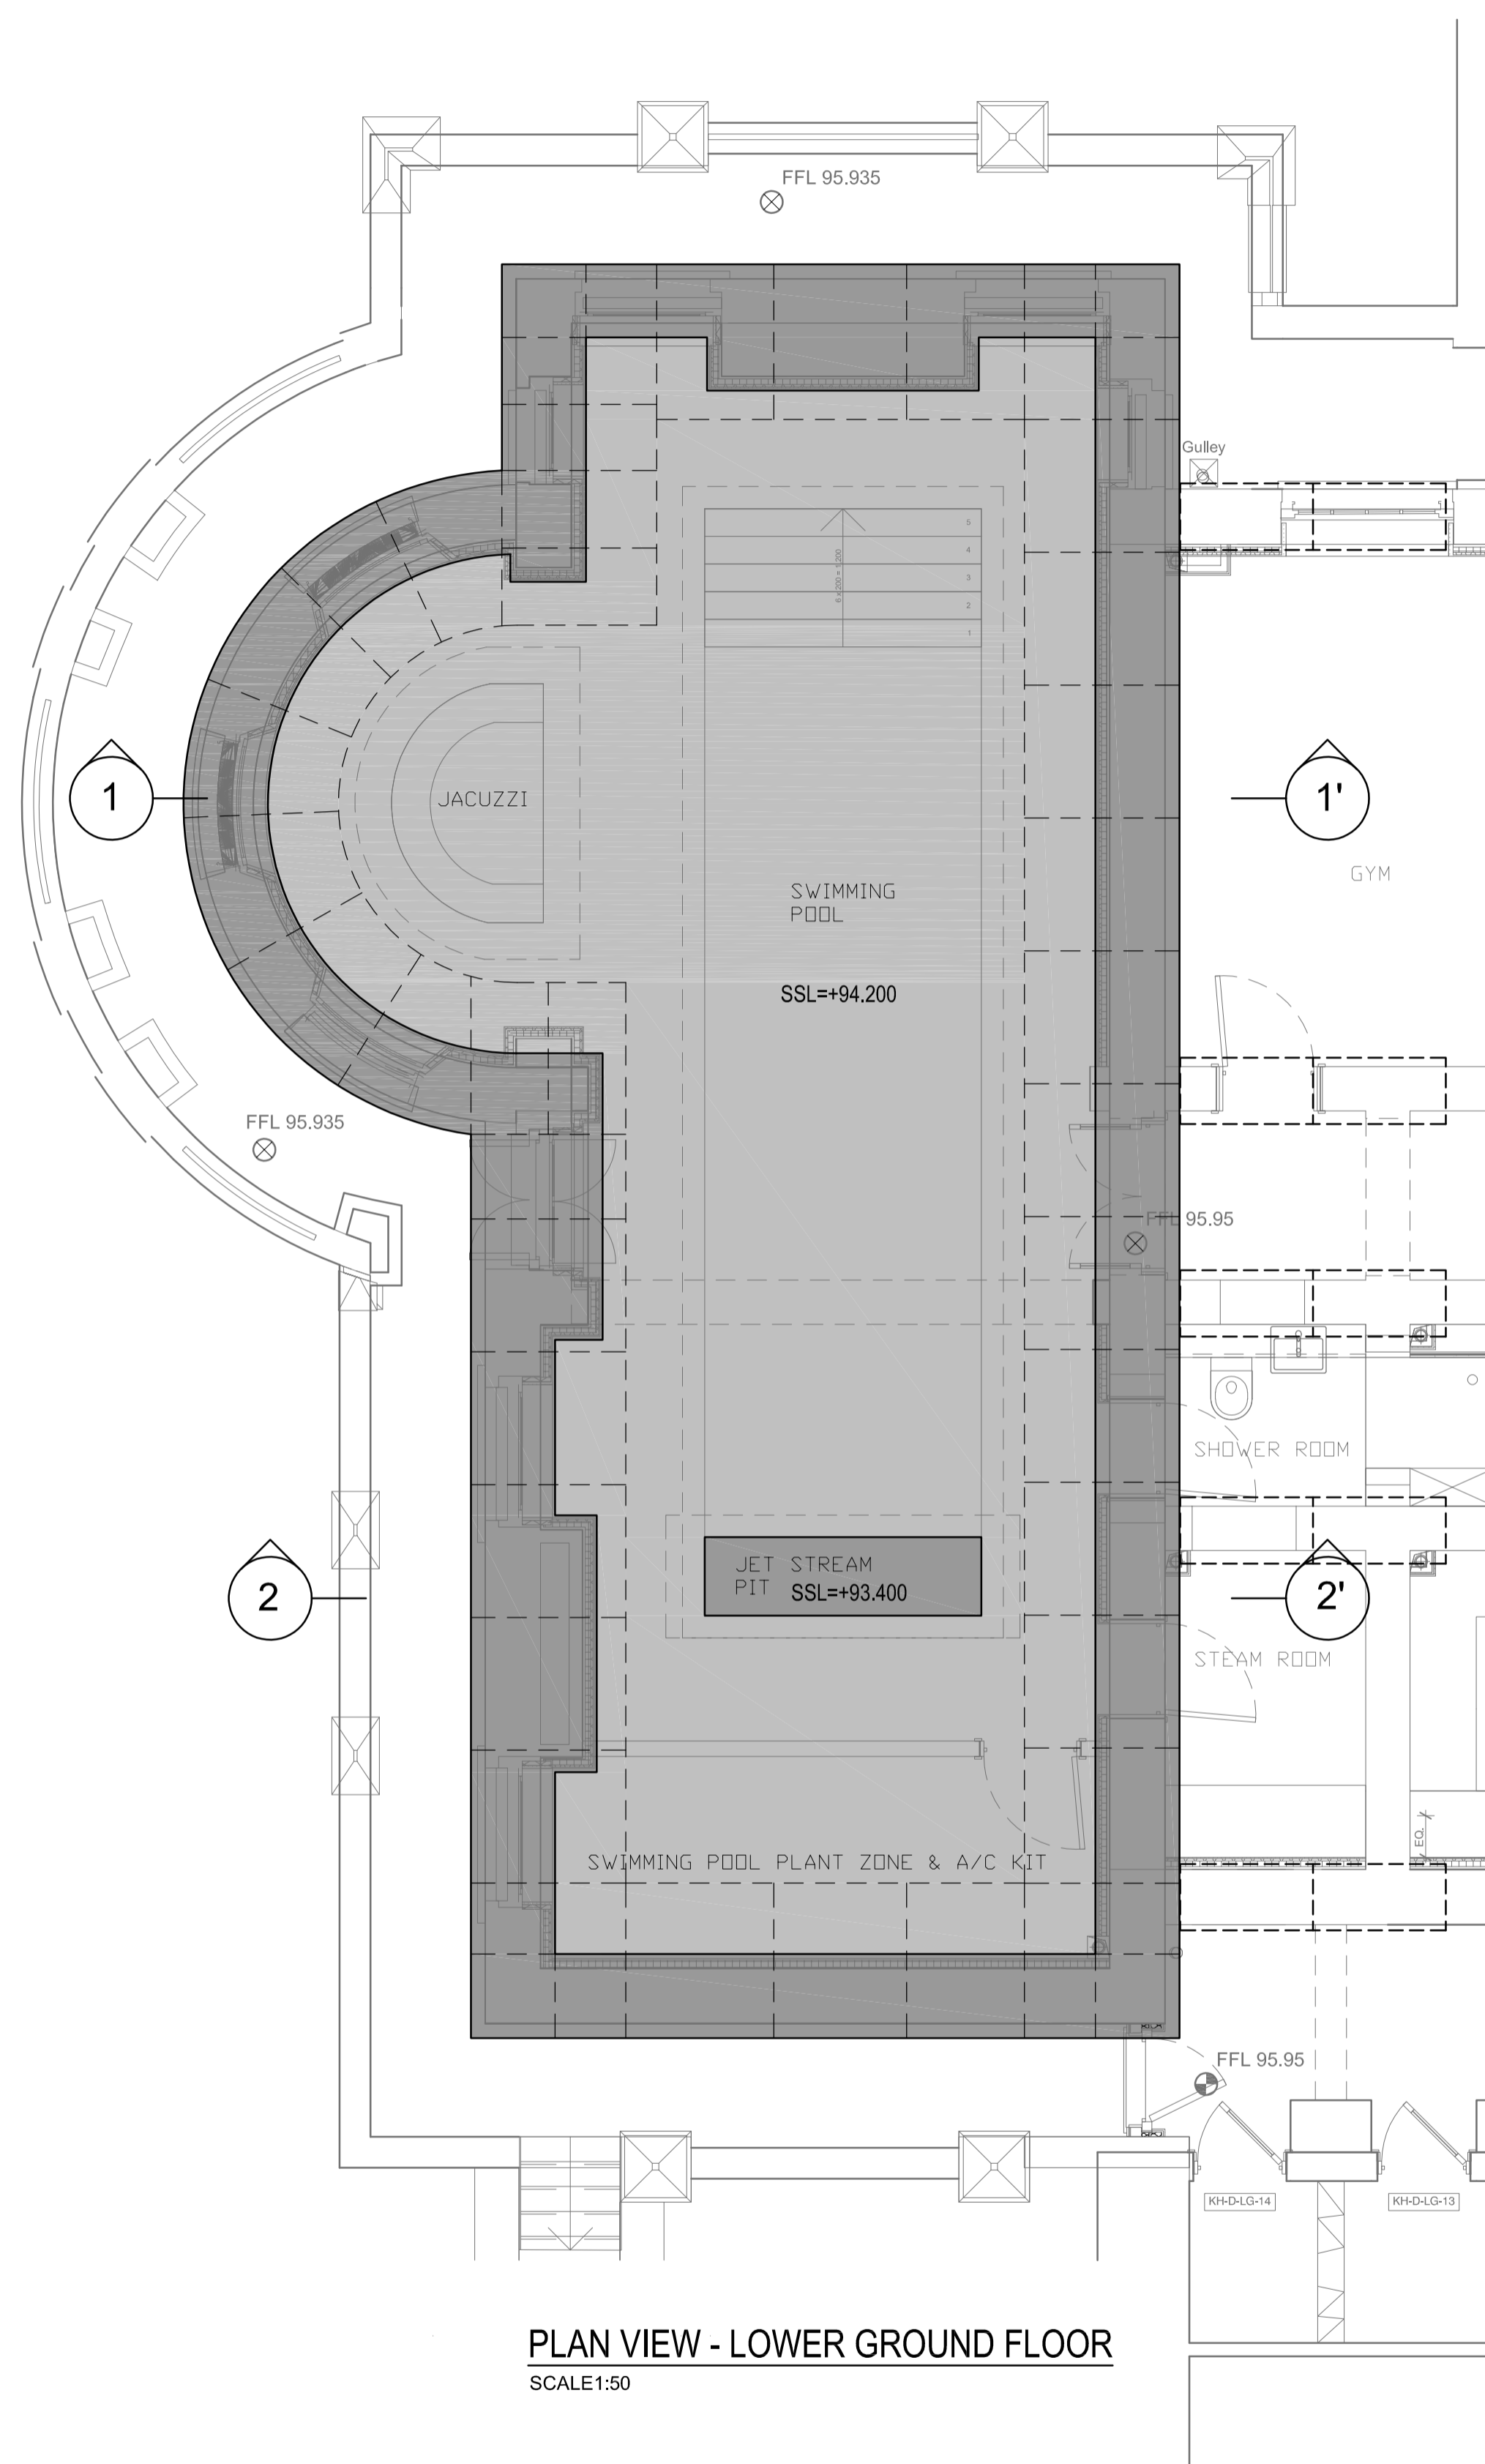

**PLAN VIEW - LOWER GROUND FLOOR**  
SCALE 1:50

**KEY PLAN**

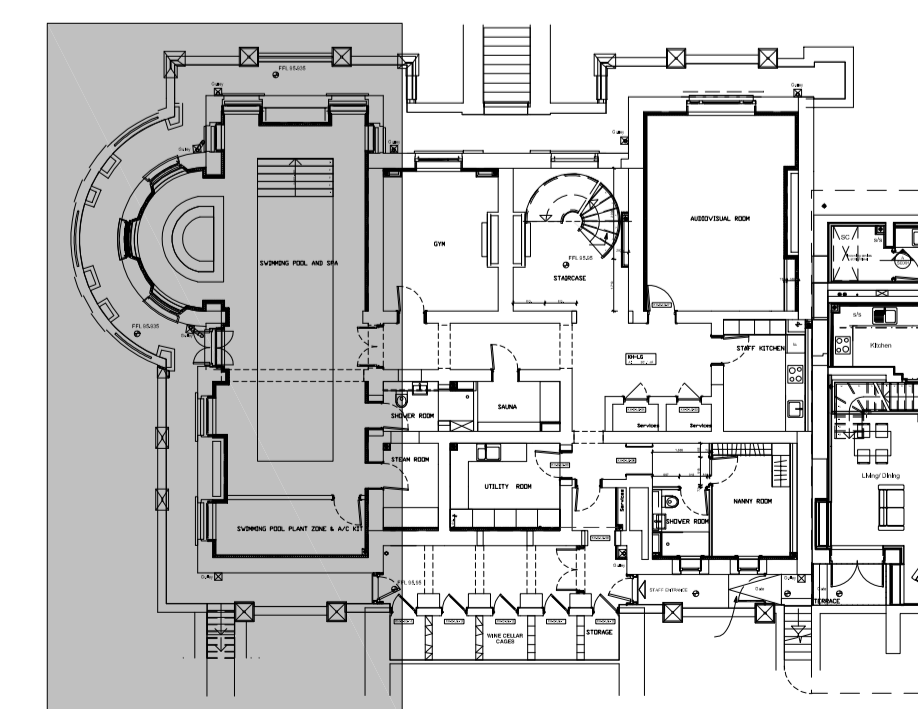

|     |                 |    |     |          |
|-----|-----------------|----|-----|----------|
| A   | FOR INFORMATION | JO | MJ  | 20.12.18 |
| REV | DESCRIPTION     | BY | CHK | DATE     |



PROJECT:  
KIDDERPORE HALL  
EXTENSION WORKS FOR SWIMMING POOL  
INSTALLATION  
DRAWING TITLE:  
GENERAL ARRANGEMENT DRAWING OF  
SWIMMING POOL RC BOX

|   |                                   |                                       |                                   |                 |
|---|-----------------------------------|---------------------------------------|-----------------------------------|-----------------|
| SCALE @ A1<br>1:50                              | DRAWN BY<br>JO                    | DATE<br>12.2018                       | CHECKED BY<br>MJ                  | DATE<br>12.2018 |
| PROJECT No.<br>GA23796                          | TYPE<br>B                         | DRAWING No.<br>01                     | REVISION<br>A                     |                 |
| INFORMATION <input checked="" type="checkbox"/> | APPROVAL <input type="checkbox"/> | CONSTRUCTION <input type="checkbox"/> | AS BUILT <input type="checkbox"/> |                 |