

GENERAL NOTES.

All dimensions to be checked on site prior to commencement of any works, and/or preparation of any shop drawings.

Sizes of and dimensions to any structural elements are indicative only. See structural engineers drawings for actual sizes / dimensions.

Sizes of and dimensions to any service elements are indicative only. See service engineers drawings for actual sizes and dimensions.


This drawing to be read in conjunction with all other Architect's drawings, specifications and other Consultants' information.

All proprietary systems shown on this drawing are to be installed strictly in accordance with the Manufacturers/Suppliers recommended details.

Any discrepancies between information shown on this drawing and any other contract information or manufacturers/suppliers recommendations is to be brought to the attention of the Architect

DO NOT SCALE FROM THIS DRAWING.

NOTES.

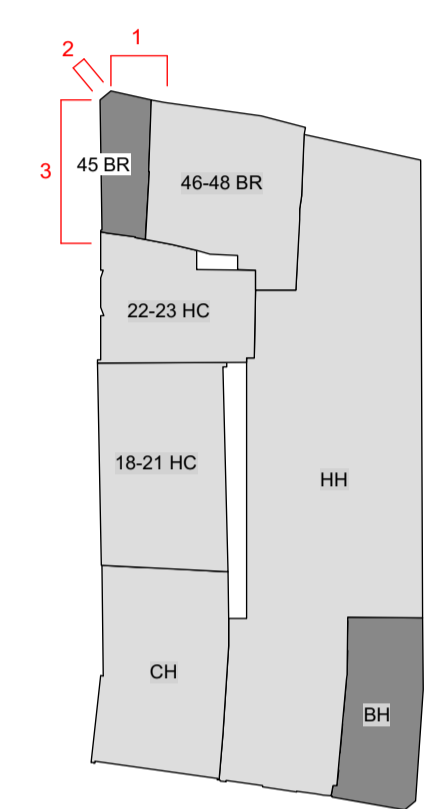

NMA-3	Shopfront windows extended	03/04/18
NMA-2	Fanlights omitted	21/02/18
NMA-1	Issue for NMA submission	09/02/18
REVISION		DATE

Buckley Gray Yeoman
 Studio 4.04 The Tea Building 56 Shoreditch High Street
 London E1 6JJ T: 020 7033 9913 F: 020 7033 9914

CLIENT
SRG Holborn Limited

PROJECT
45 Bedford Row


DRAWING
Proposed Elevations to 45 Bedford Row

SCALE 1:50 @ A1	DRAWN BY SB
DATE June, 2017	REVISION NMA-3
DWG No. 975_45BR-GE-01 NMA	DRAWING STATUS NMA

1 Proposed Elevation on Bedford Row
1:50 at A1

2 Proposed Elevation on Corner of Bedford Row / Hand Court
1:50 at A1

3 Proposed Elevation on Hand Court
1:50 at A1

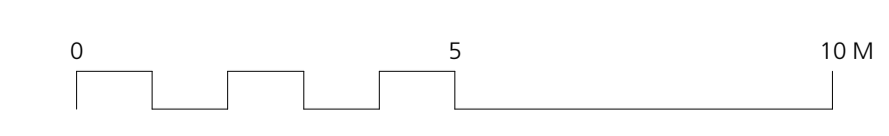

Information contained on this drawing is the sole copyright of Buckley Gray Yeoman and is not to be reproduced without their permission.