





Above: Existing Rear Garden of 24 Montague Street
Below: Existing Rear Garden Lightwell to 23 Montague Street

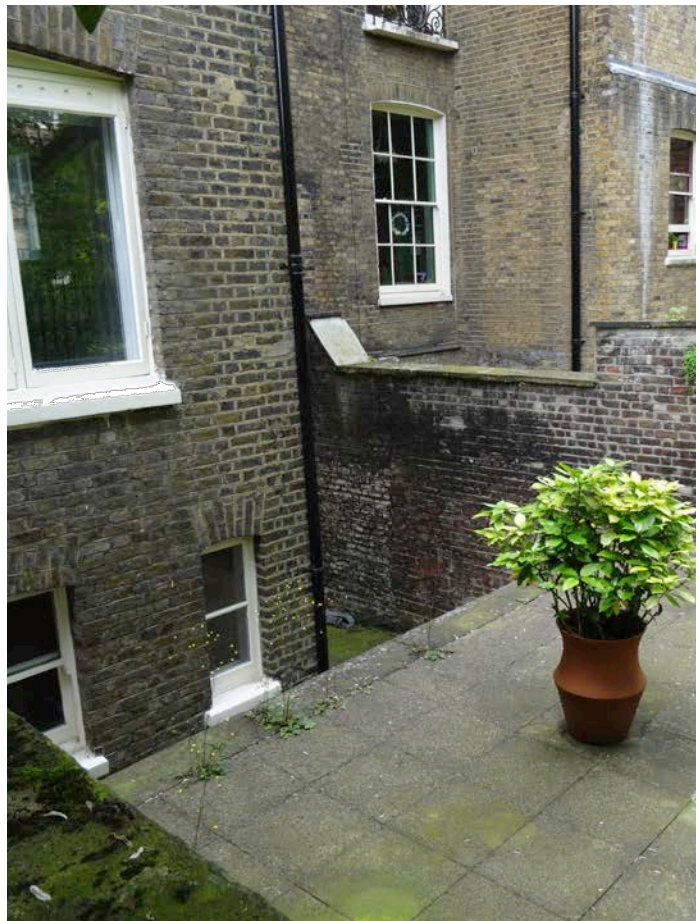

SCALE 1:50

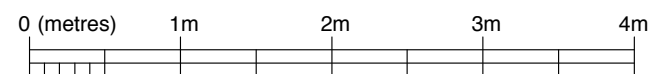

GENERAL NOTES:
DO NOT SCALE FROM THIS DRAWING.
ALL DIMENSIONS MUST BE CHECKED ON SITE AND ANY DISCREPANCIES VERIFIED WITH THE ARCHITECT.

CLIENT

THE BEDFORD ESTATES

JOB TITLE
23-24 MONTAGUE STREET LONDON WC1B 5BH

DRAWING TITLE
PROPOSED RAILINGS TO REAR GARDEN

SCALE 1:100@A3	DATE 01.19
--------------------------	----------------------

FT ARCHITECTS LTD

Hamilton House
Mabledon Place
Bloomsbury
WC1H 9BB
020 7953 0388
www.ftarchitects.co.uk

DRAWING No. 333_500_14	REVISION
----------------------------------	----------