
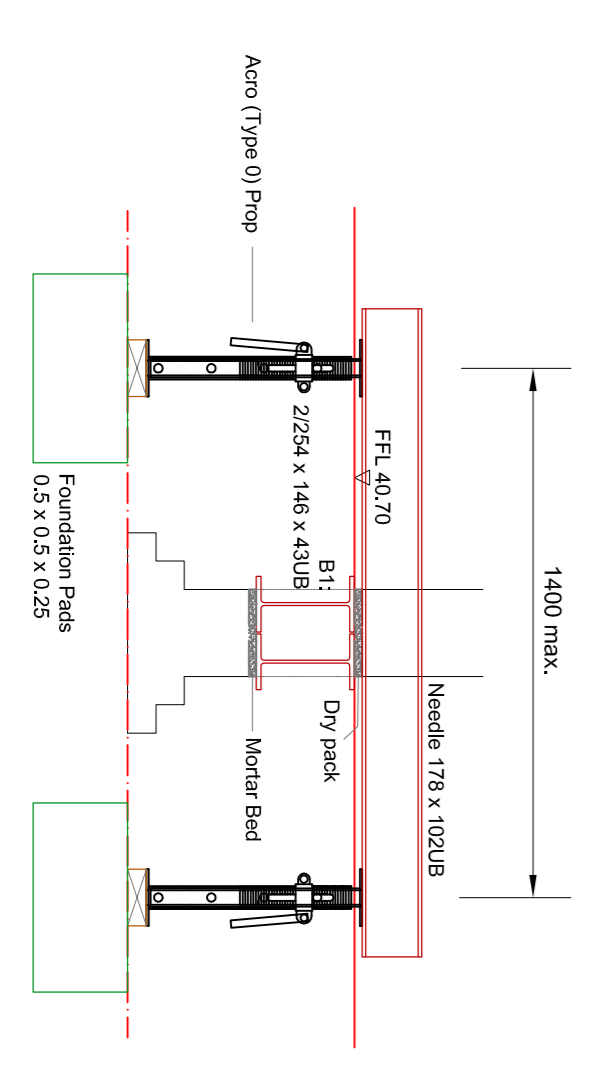
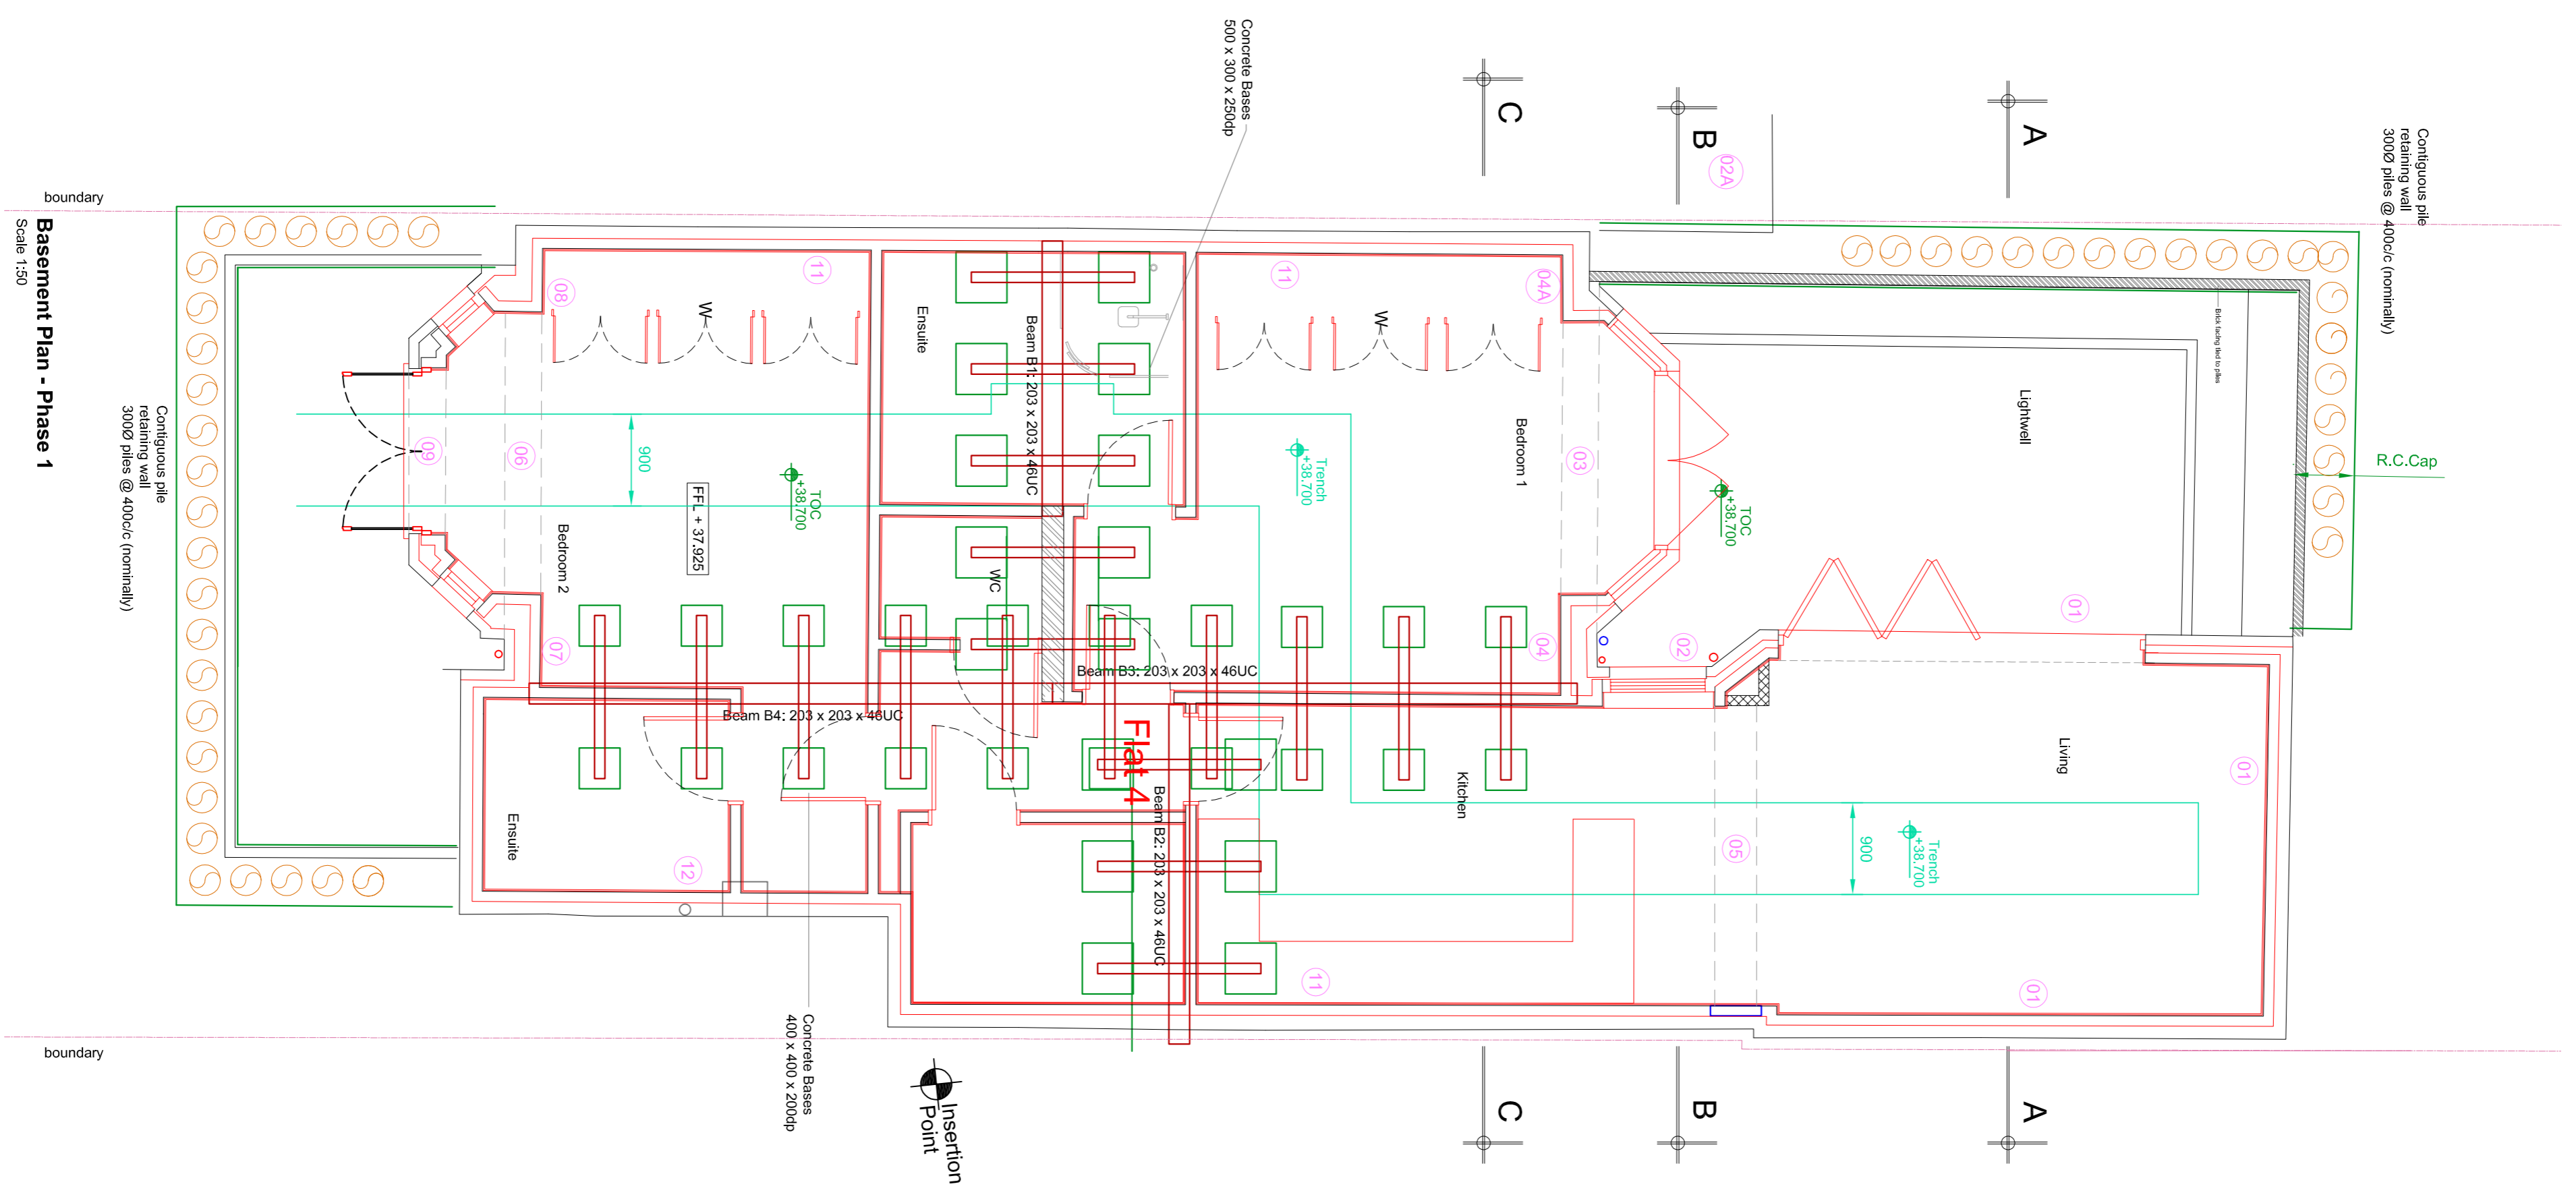
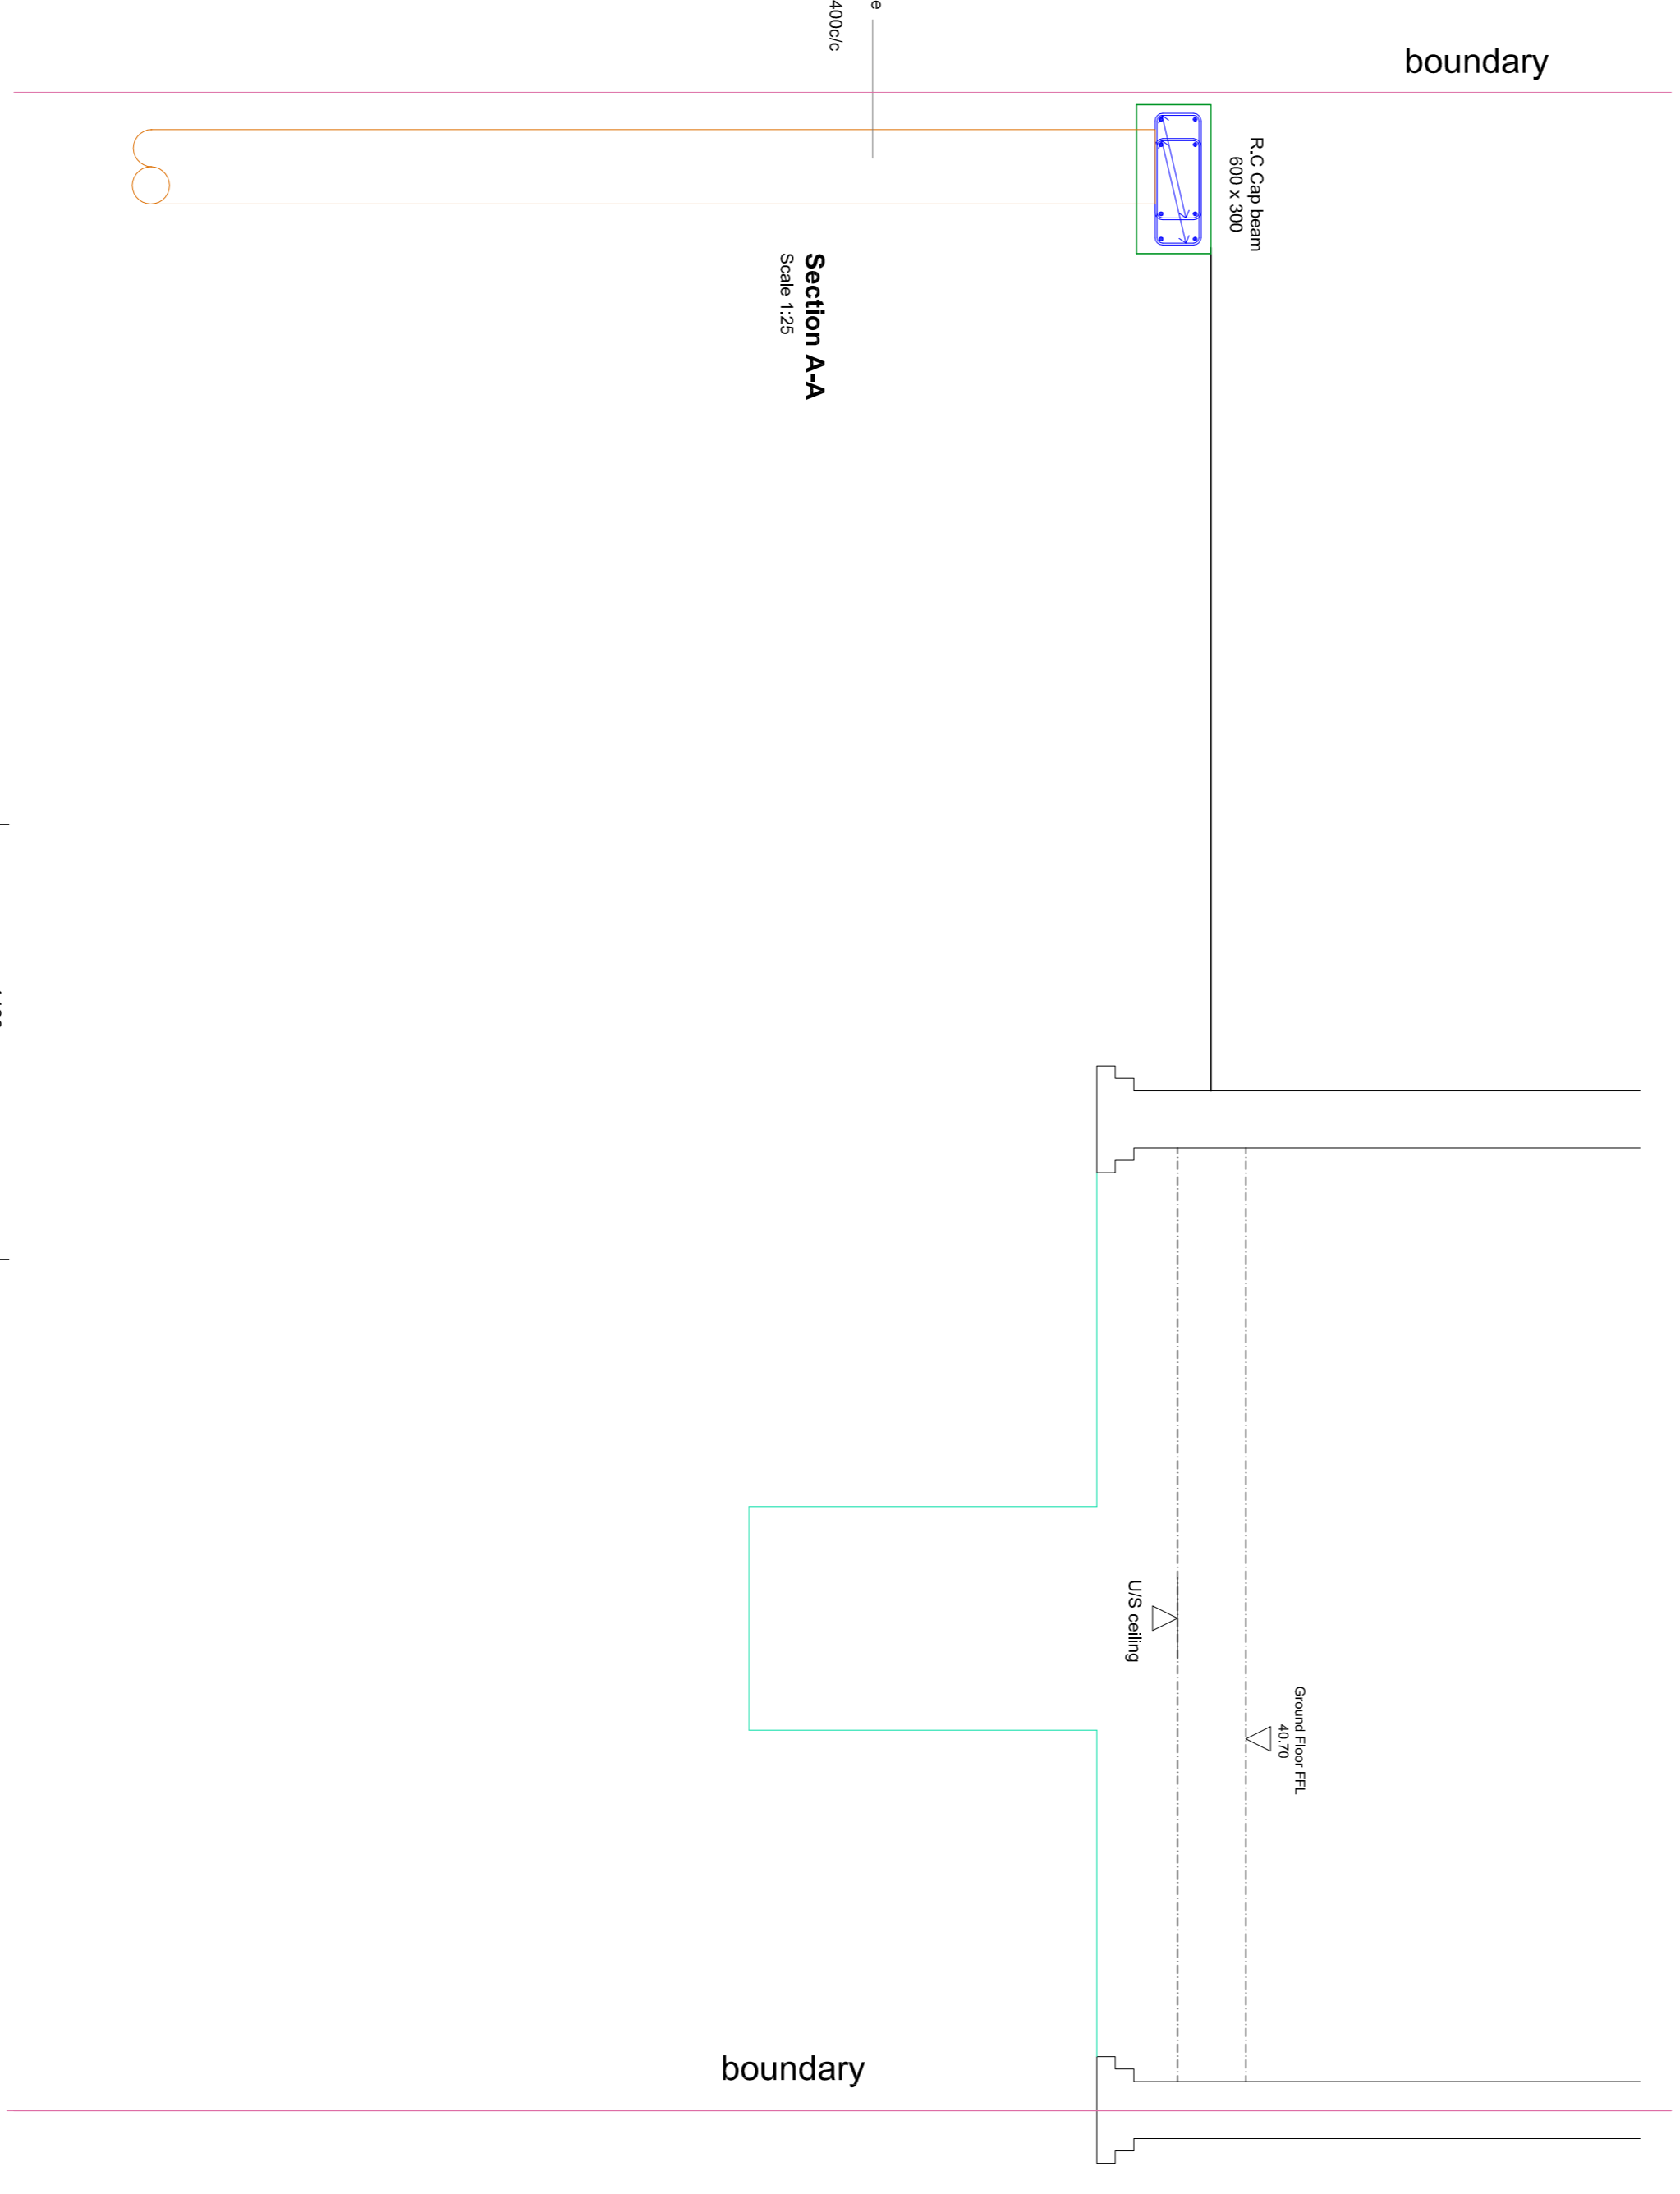


Notes:
 Do not Scale.
 Read in conjunction with engineer's suggested method statement.
 Numbers refer to loads in calculations.

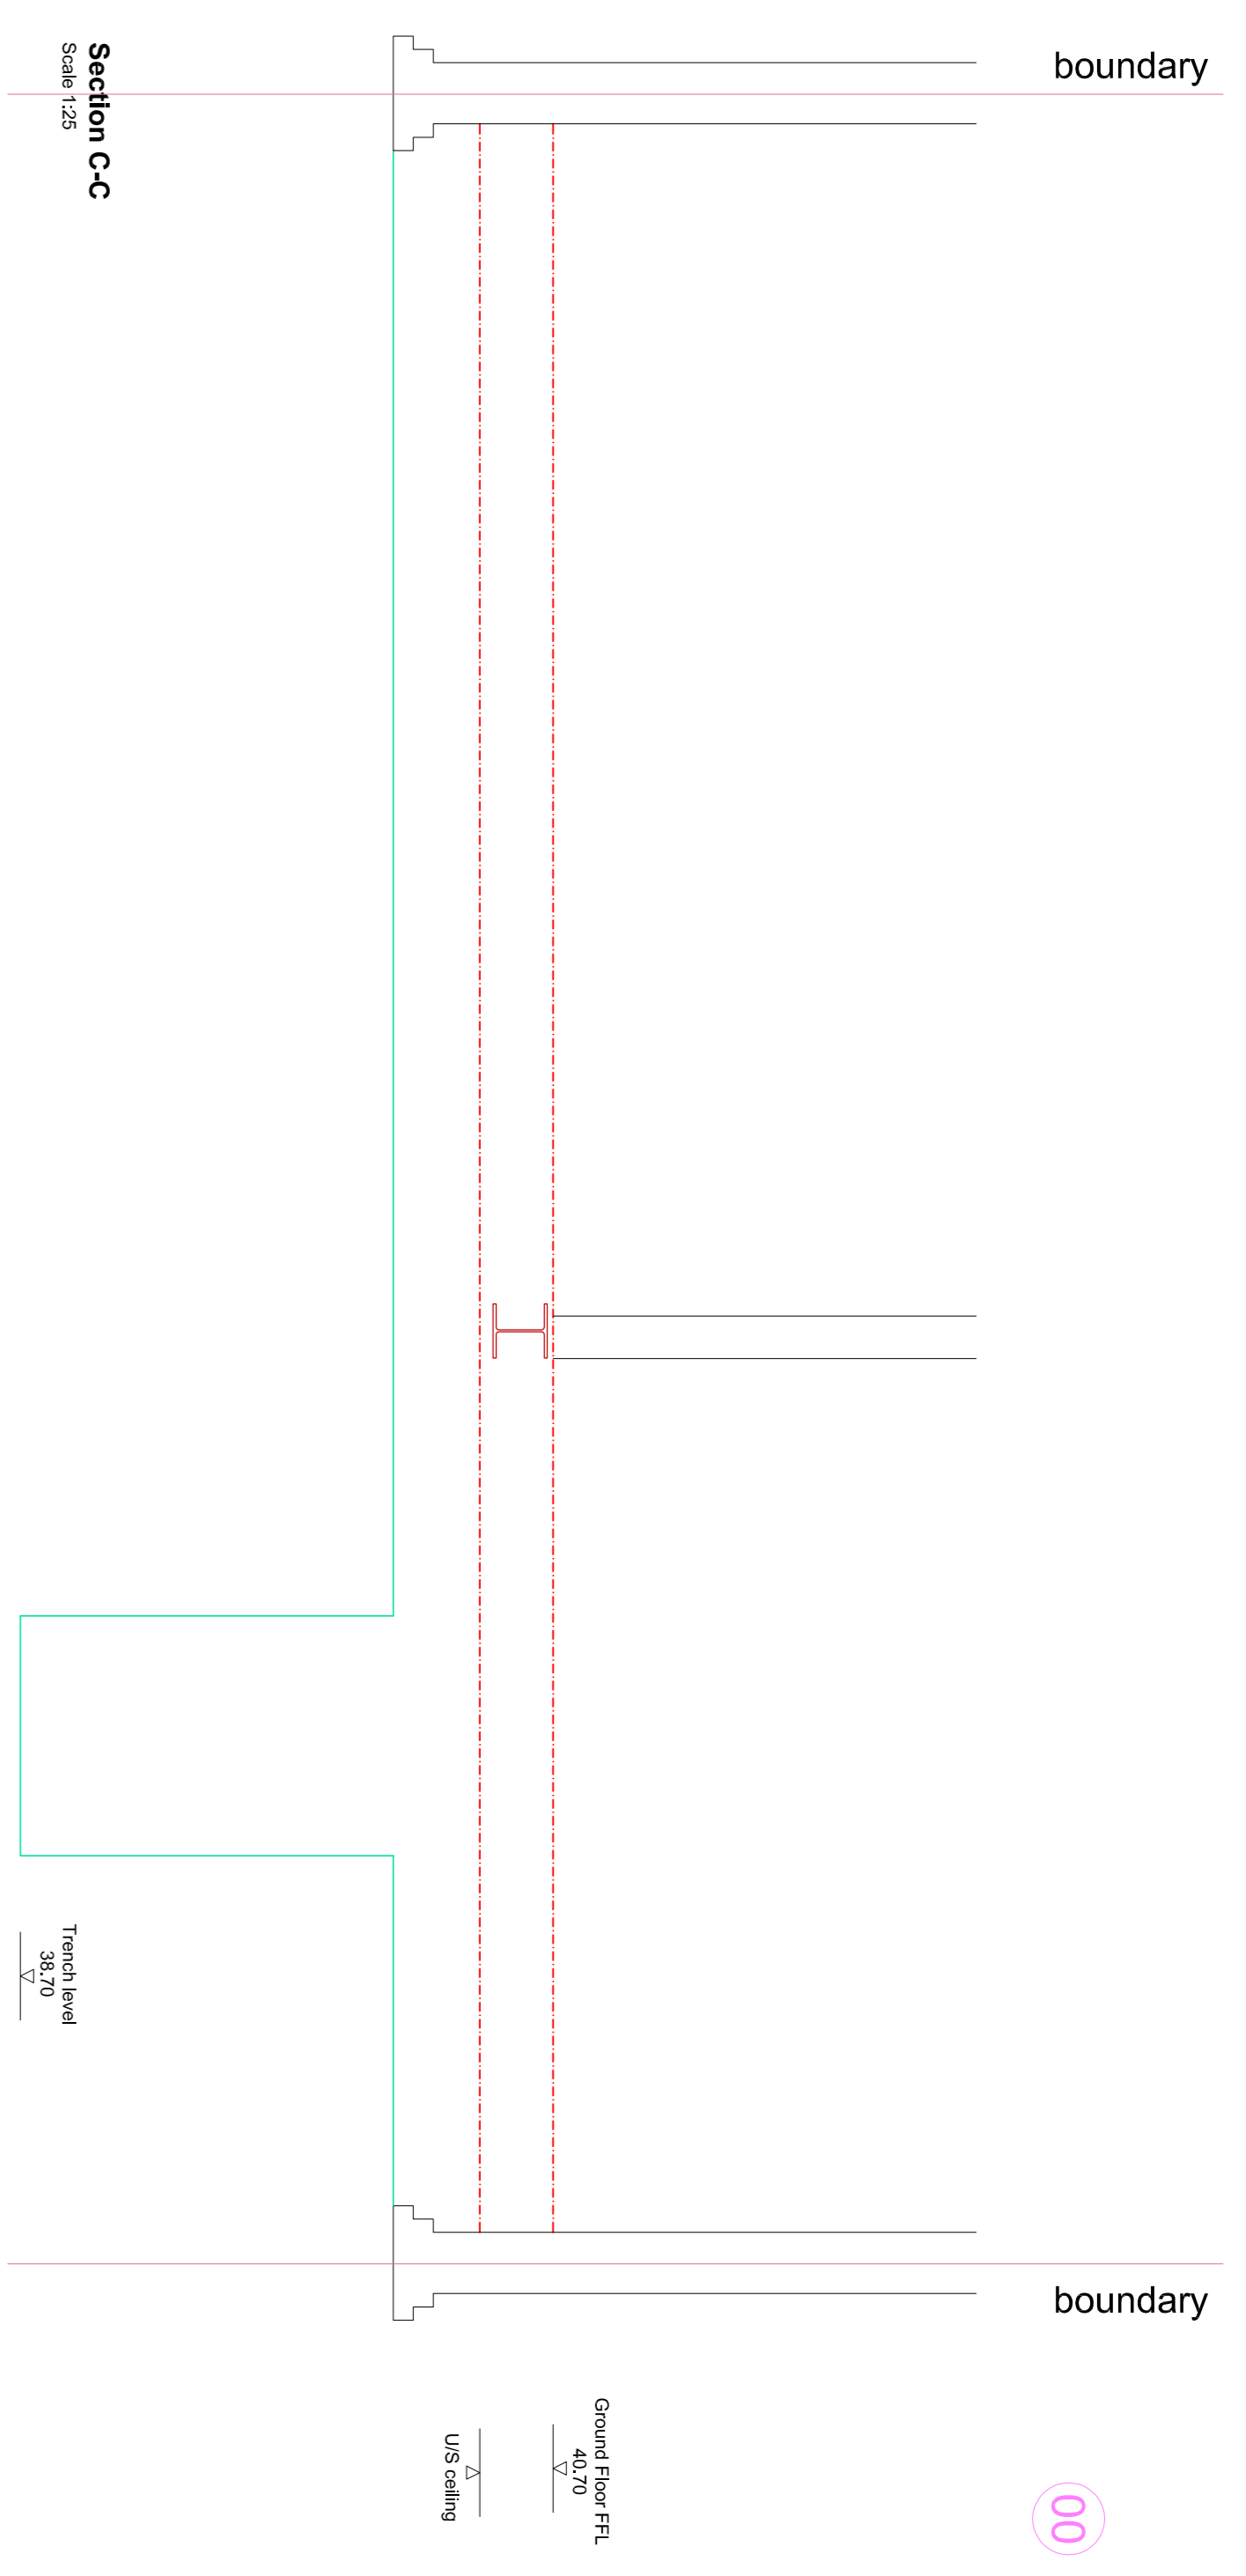

Revisions

E	28.03.18	Internal staircase removed. External access added.
D	04.10.16	References amended.
C	16.05.16	Files removed and underpinning added at rear of number 192.
B	31.08.16	Basin B1 amended.
A	01.06.16	Layout revised to amended scheme.

Drawing Status

Preliminary

S.C. Green Ltd.
 Consulting Structural Engineers
 Honeywood House
 Honeywood Rd, Whitefield
 Bolton
 Greater Manchester
 M16 3EH
 Tel: 01304 827883
 email: info@sogreen.co.uk

Client

Project Title
 New Basement at
 Flat 1, Goldhurst Terrace, London

Drawing Title
 Phase 1

Scale: 1:50 1:25
 Date: March 2016
 Drawing No: 4013/A1/01E