

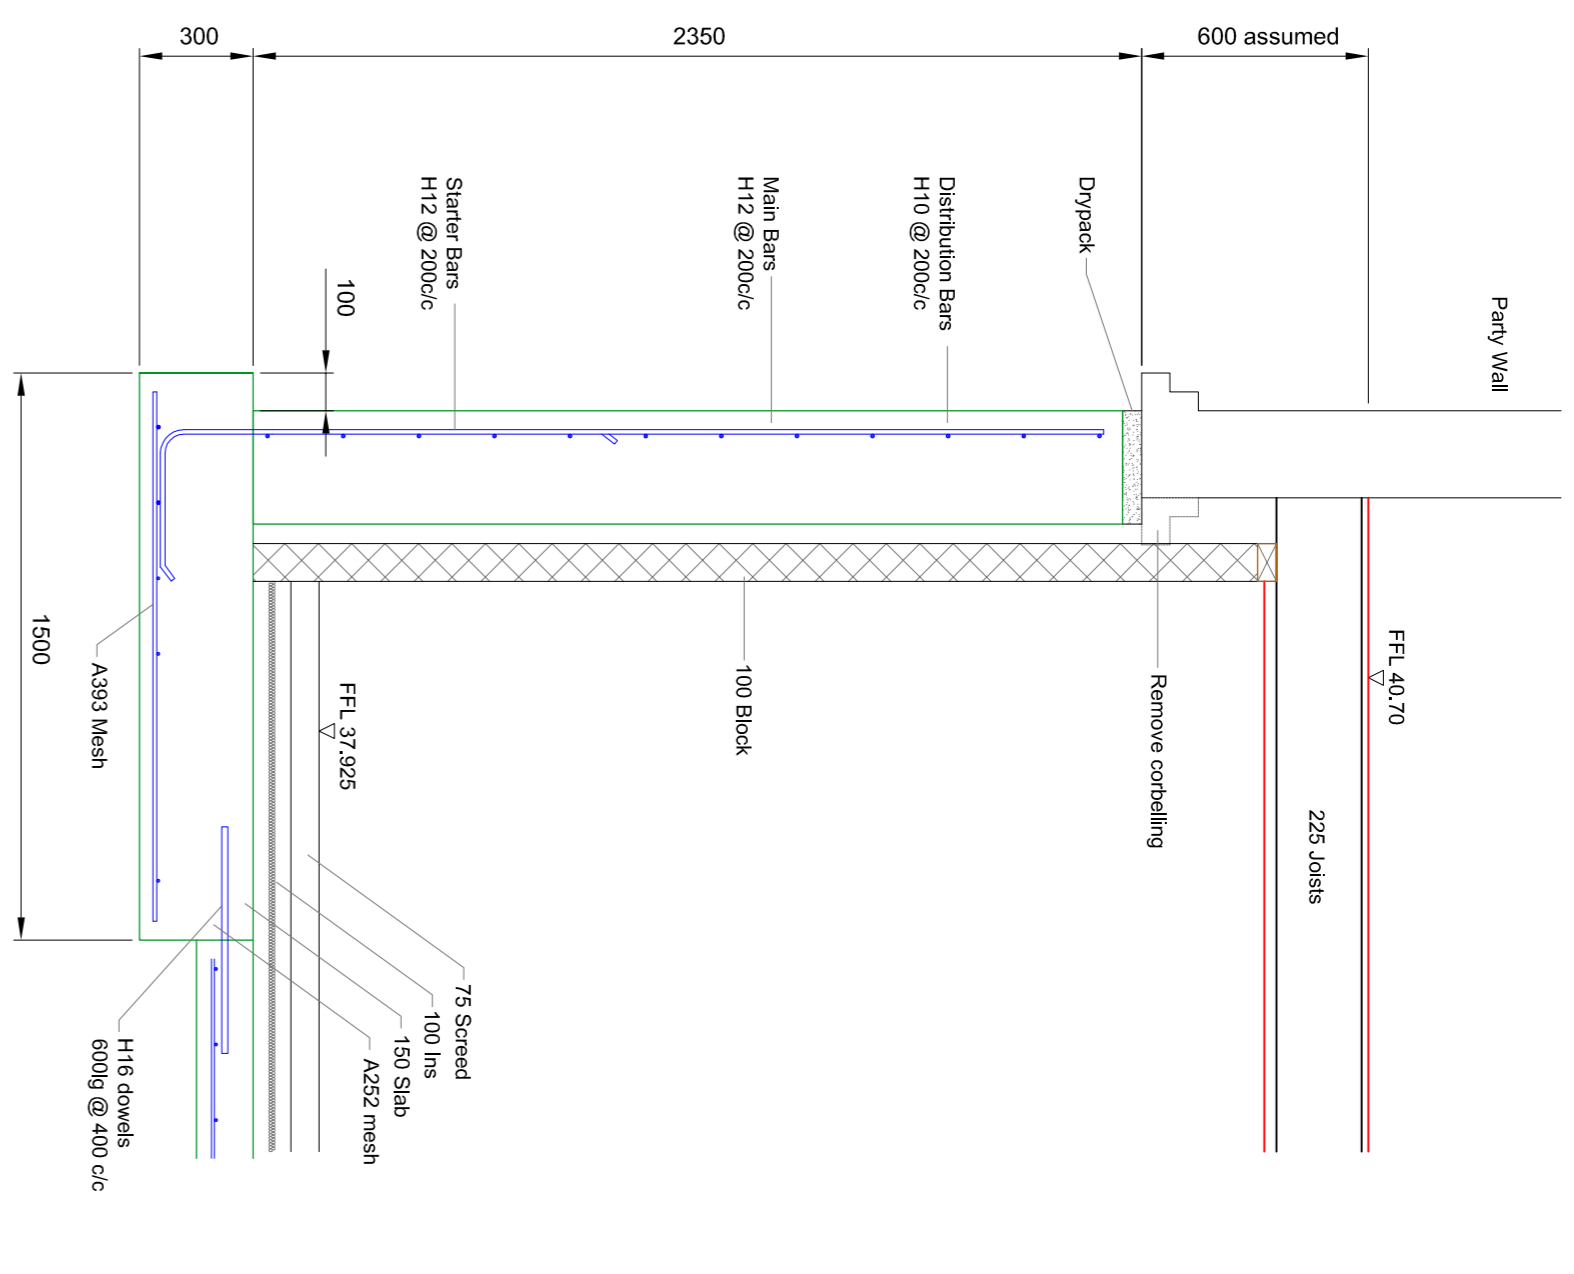


**Notes:**  
 Do not Scale.  
 Read in conjunction with engineer's suggested method statement.  
 (20) Numbers refer to loads in calculations.

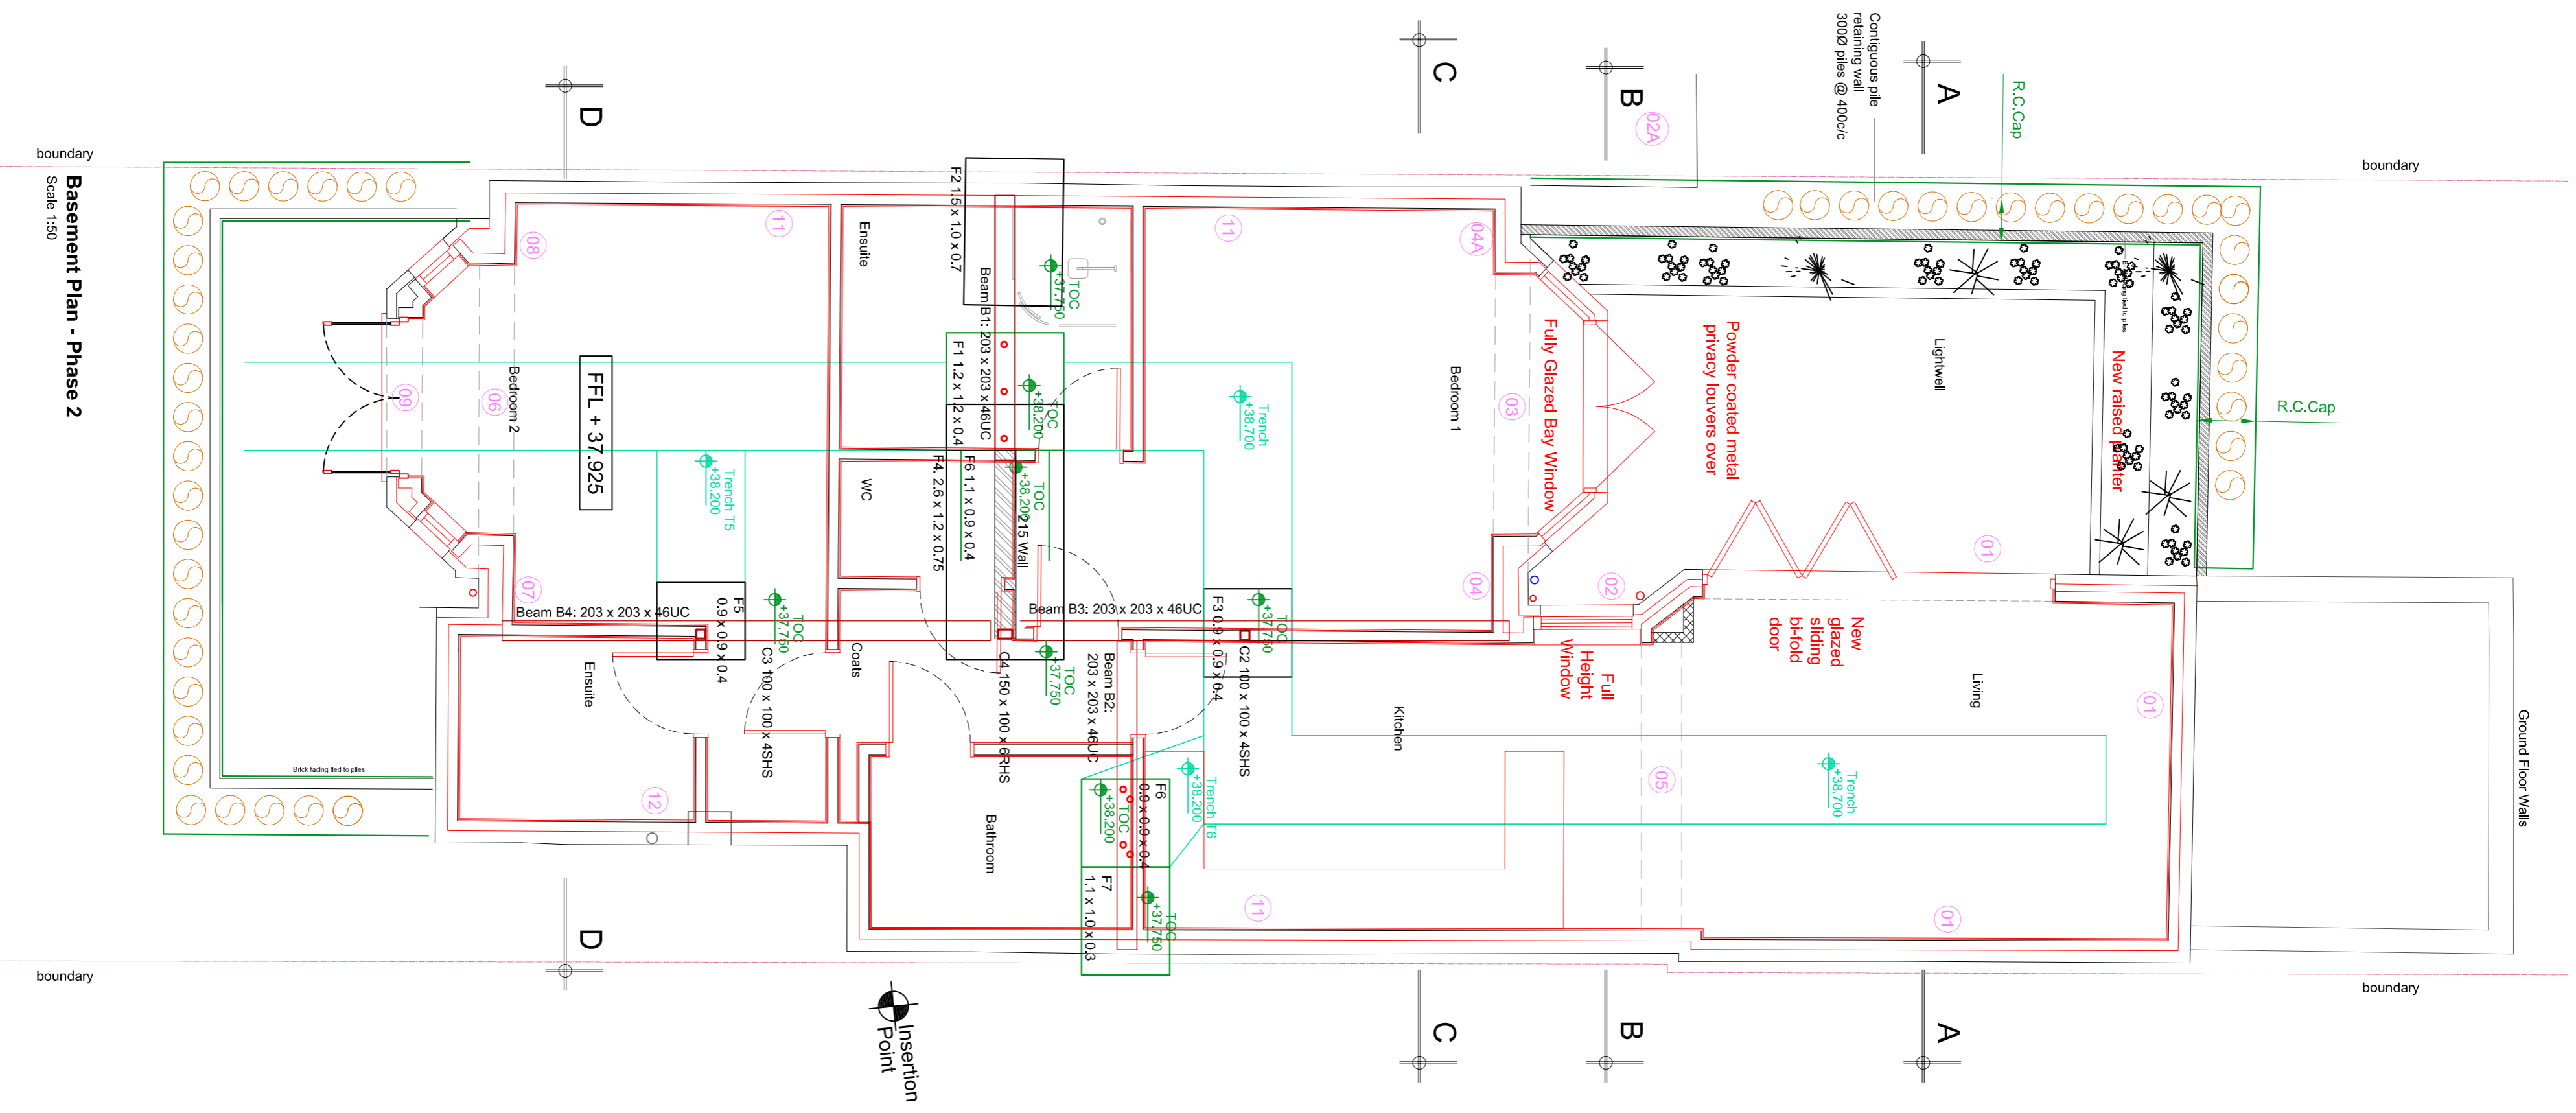

**Typical Basement Underpinning Section (Internal Wall)**  
 Section 120

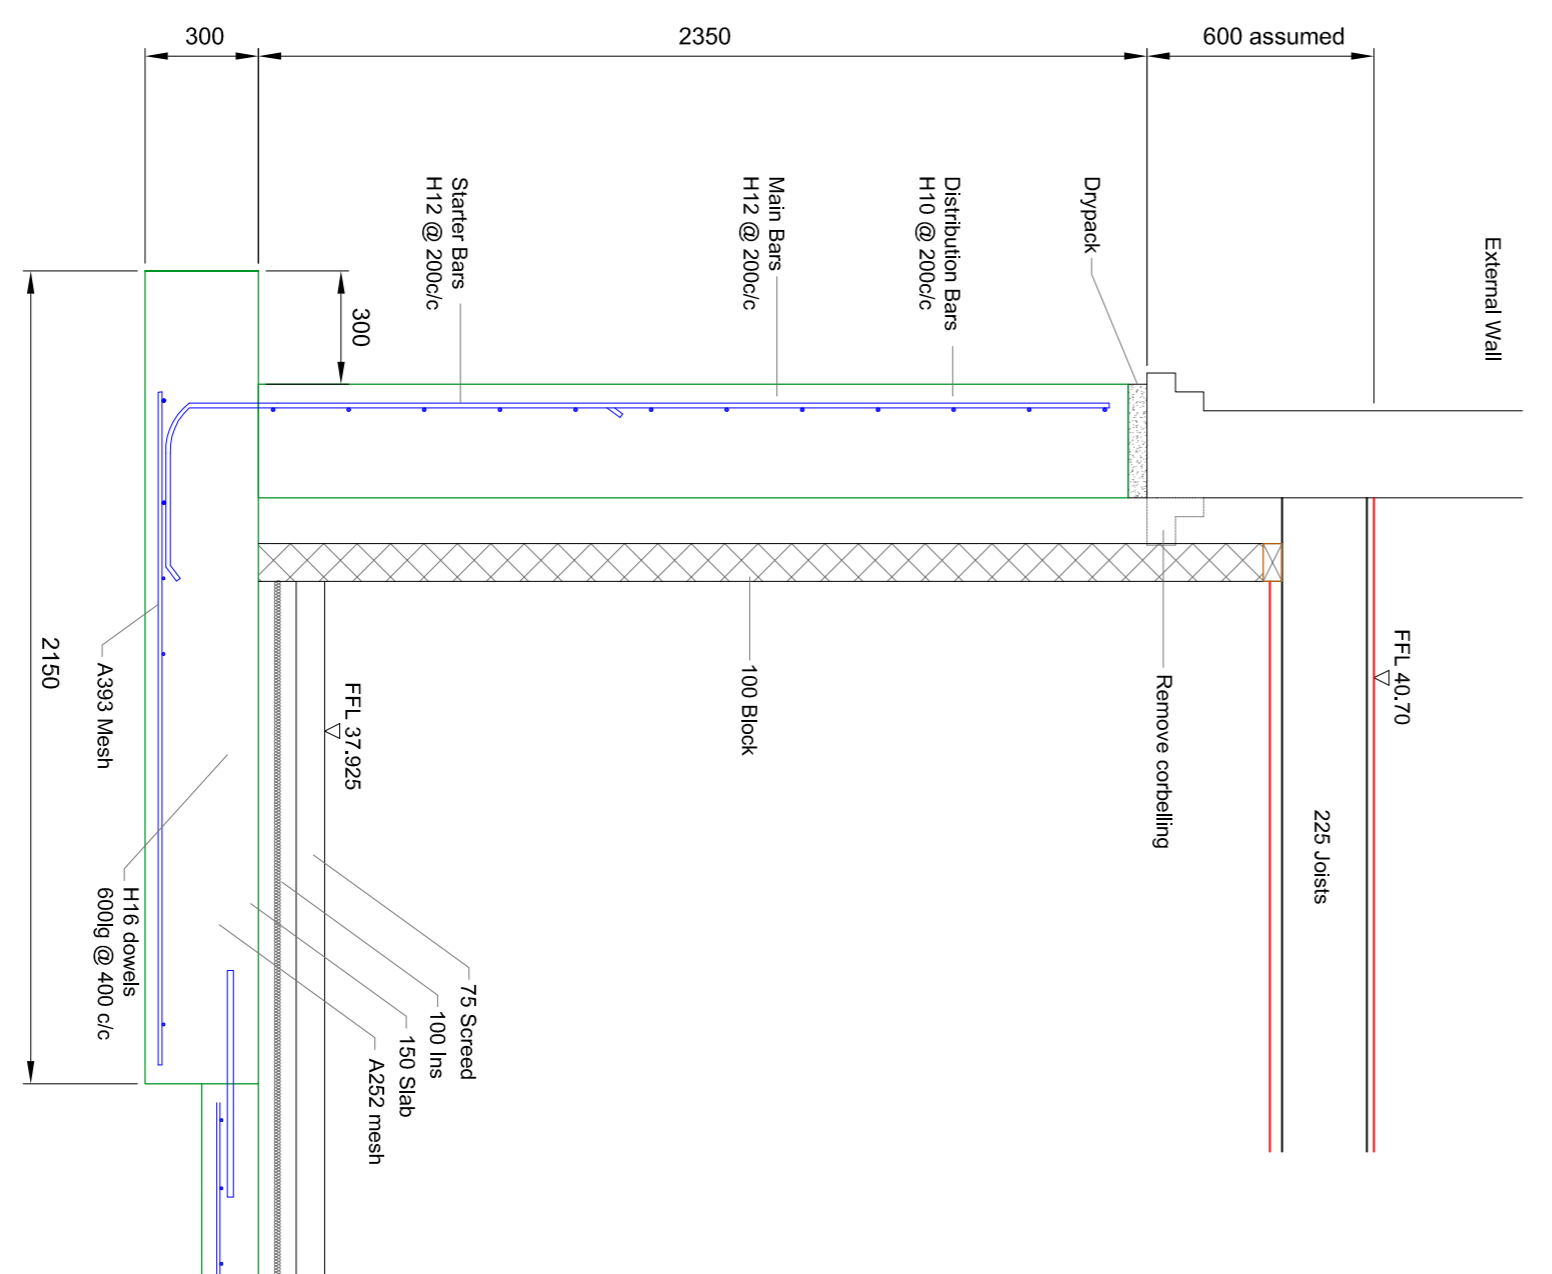

**Typical Basement Underpinning Section (External Wall)**  
 Section 120

- H 28.03.18 Internal slab/cast removed. External access added.  
 G 11.10.17 Possible transitional underpinning removed.  
 F 25.02.17 Possible transitional underpinning added.  
 E 31.08.17 Possible transitional underpinning added.  
 D 04.10.16 References amended.  
 C 16.09.16 References added.  
 B 31.08.16 Layout revised to amended scheme. Section at rear of number 192.  
 A 10.08.16 amended / added.  
 Revisions Layout revised to amended scheme.  
 Drawing Status Preliminary

**S.C.Green Ltd.**  
*Consulting Structural Engineers*  
 Honeywood House  
 Honeywood Rd, Whitfield  
 Dover  
 Kent  
 CT16 3EH  
 tel: 01304 827883  
 email: info@sogreen.co.uk  
 Client