
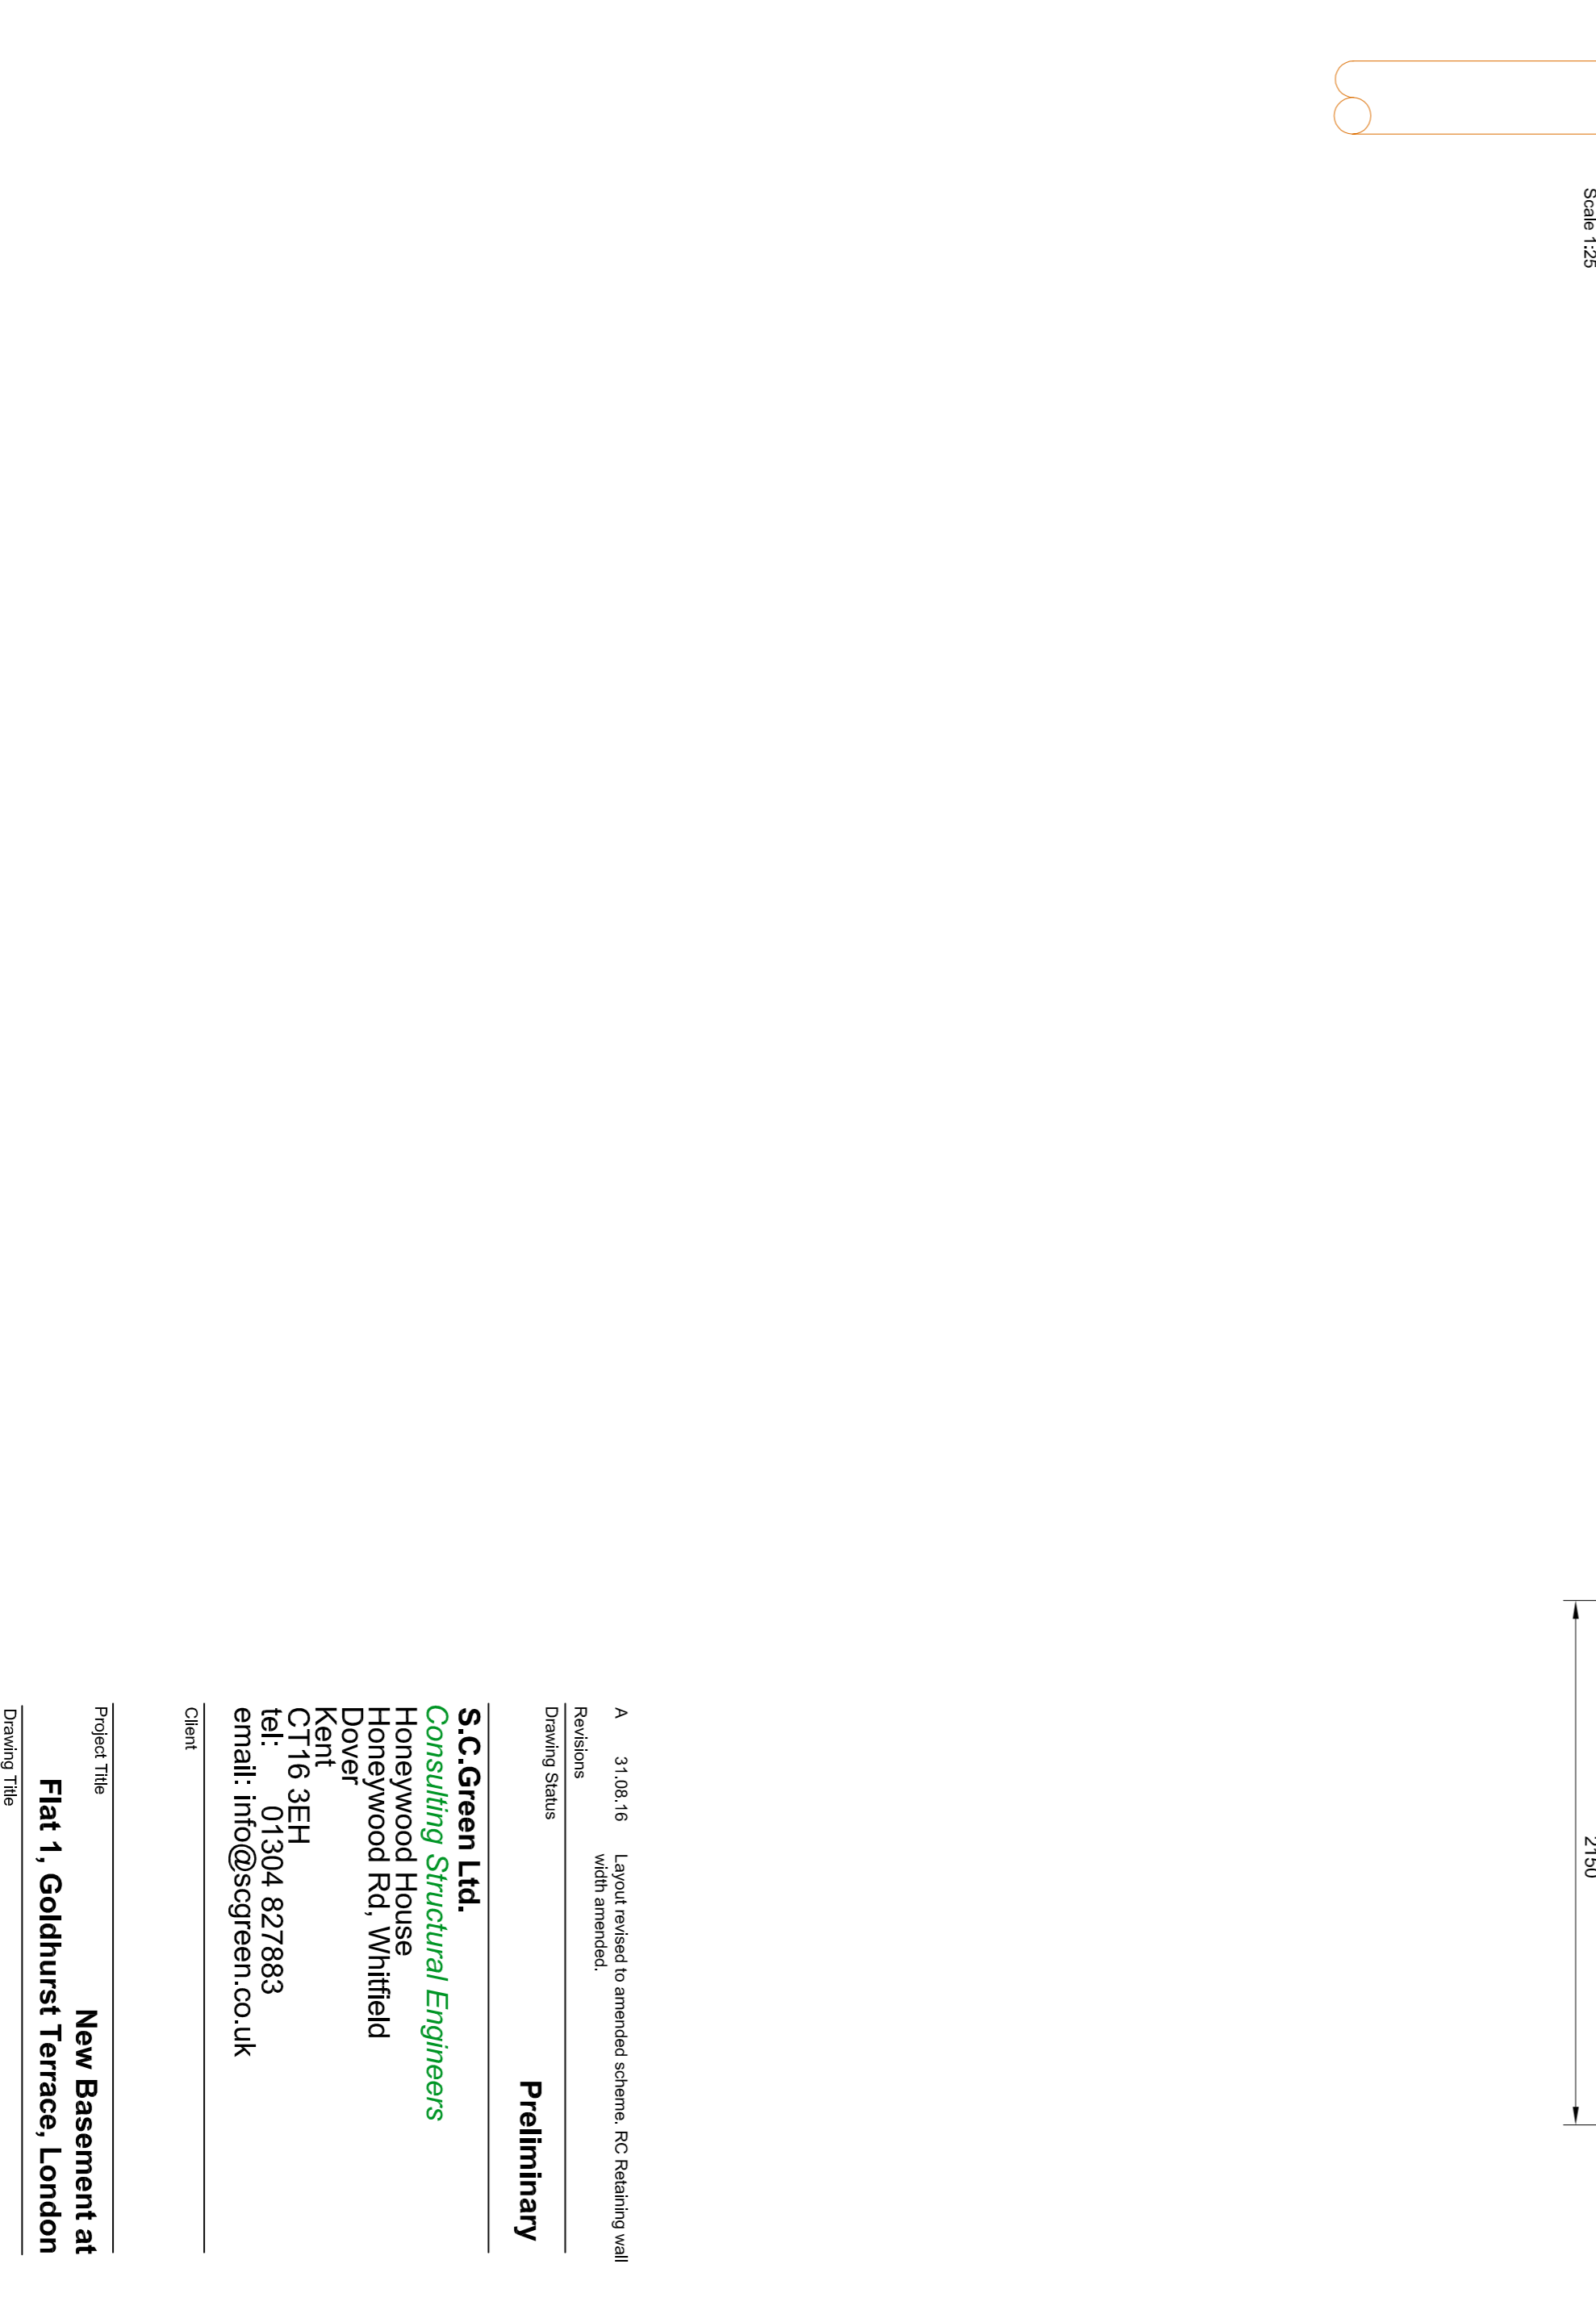
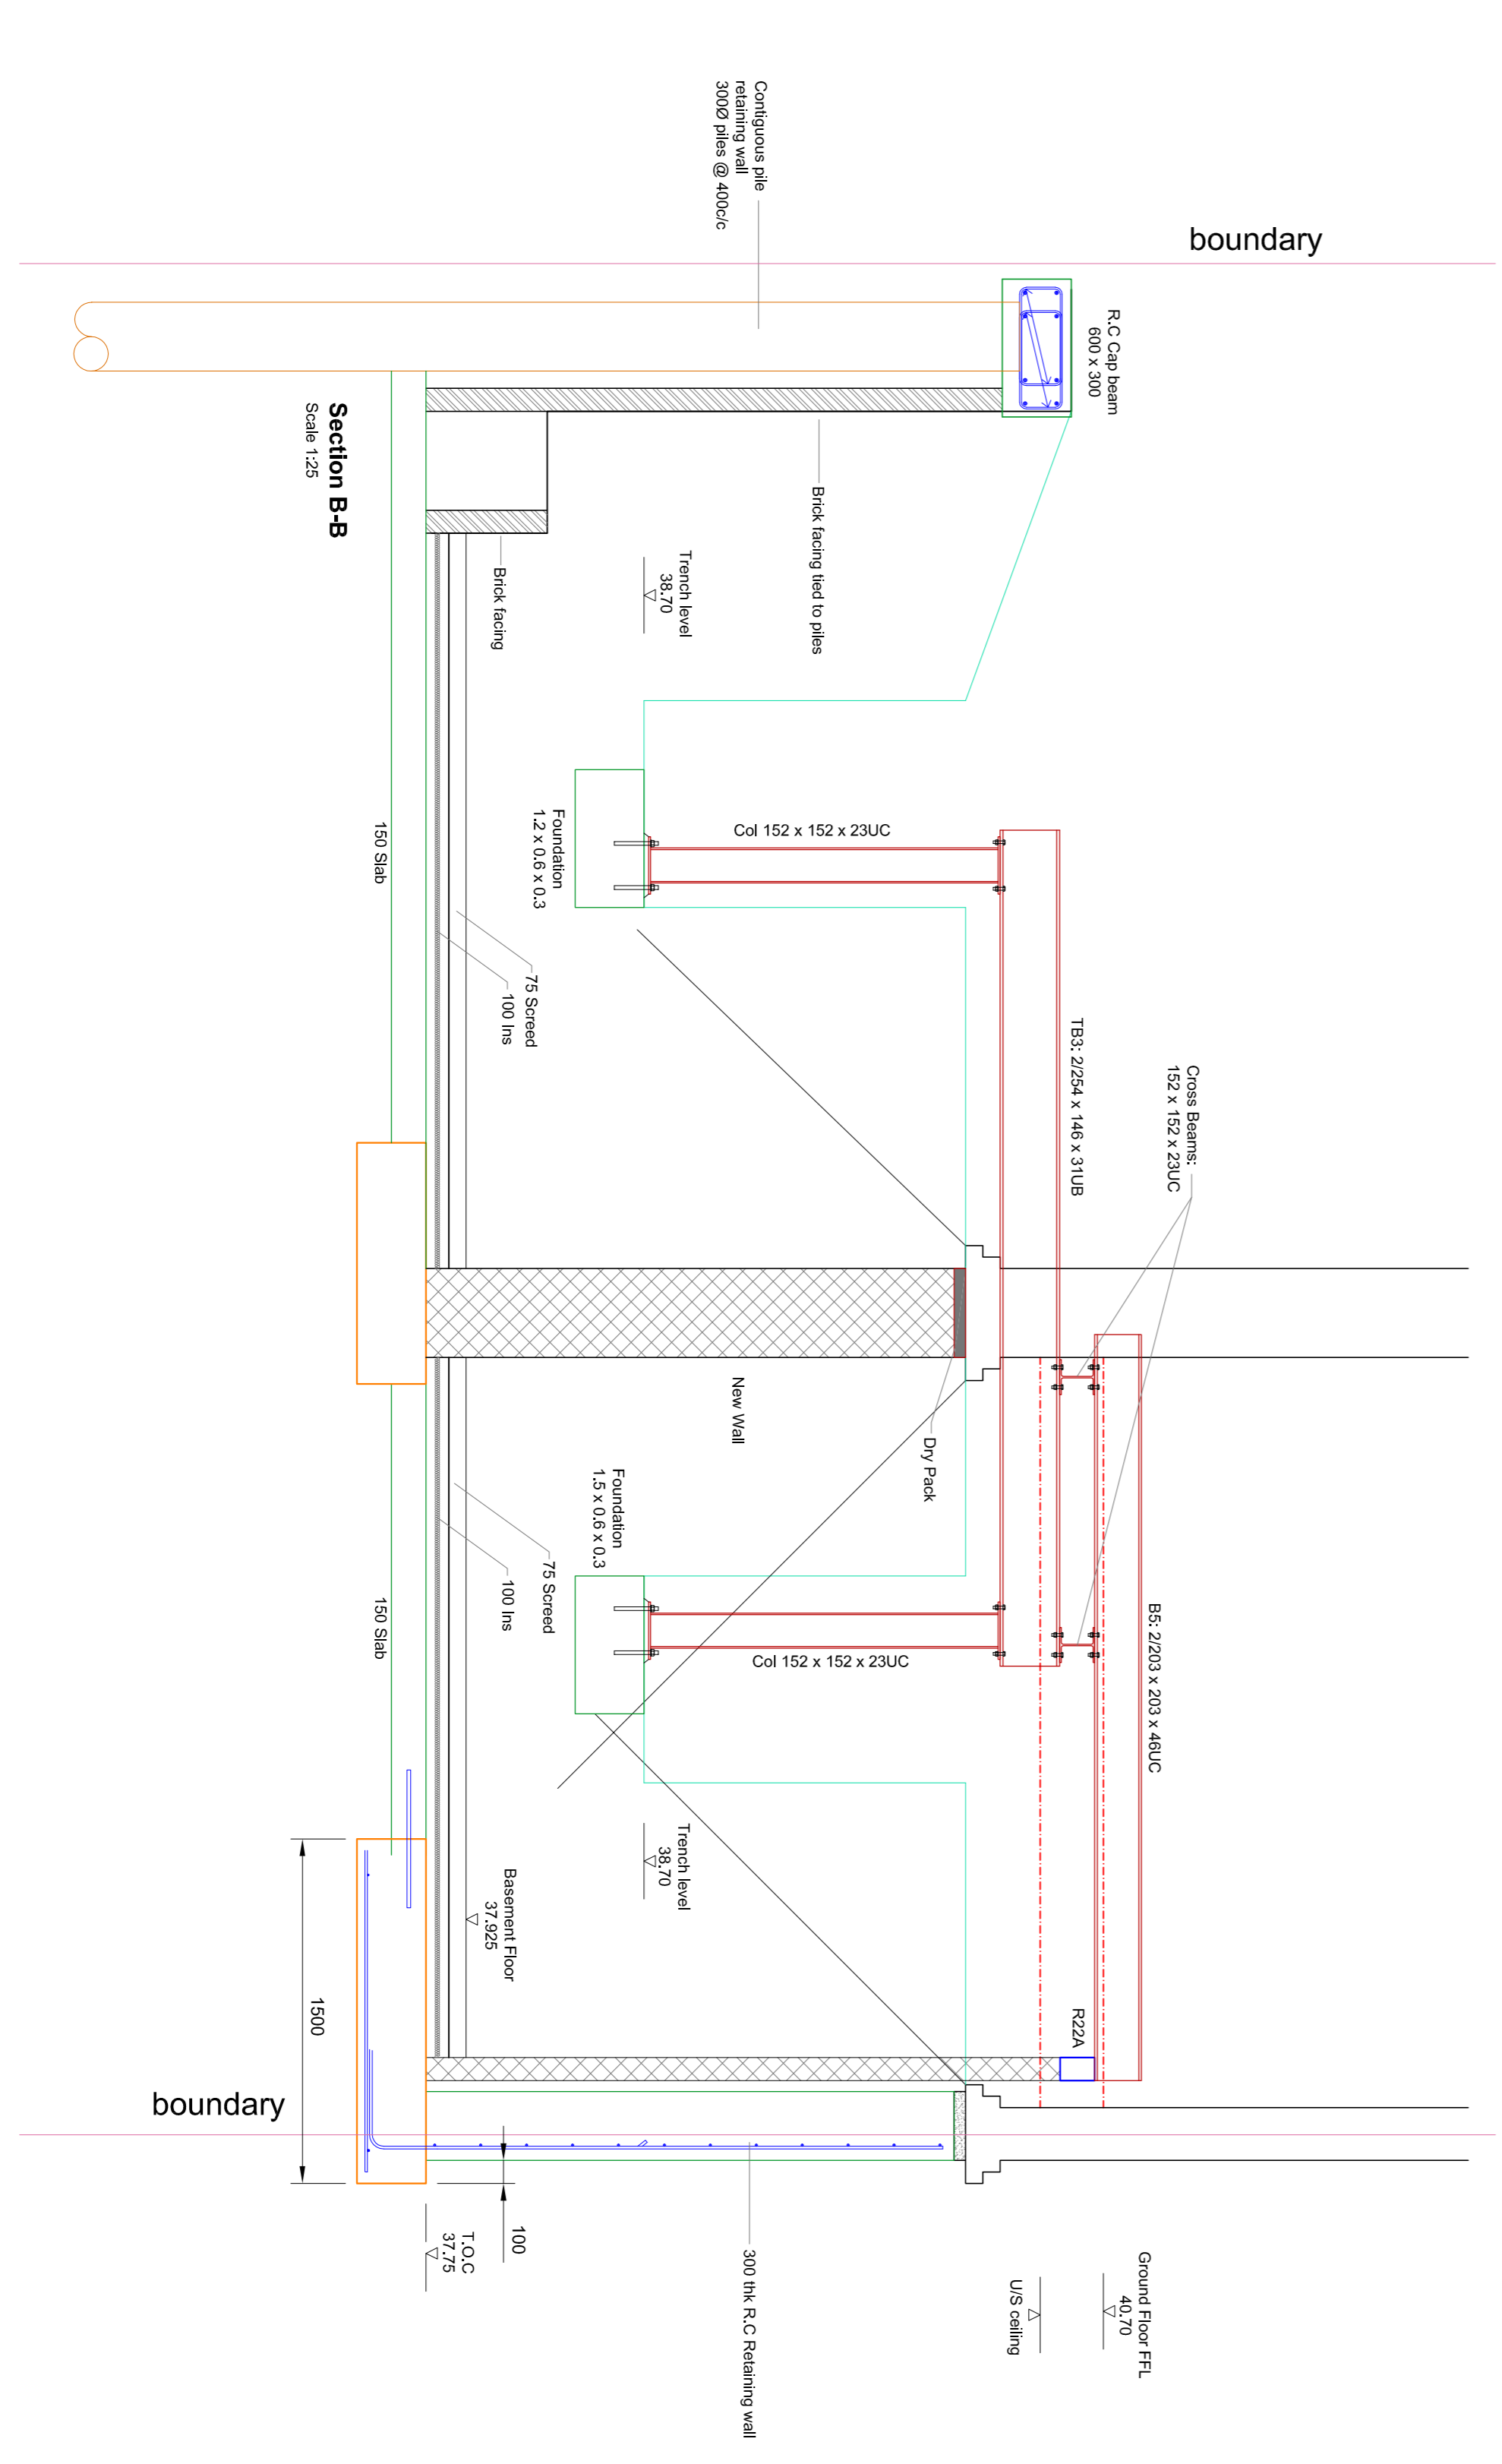
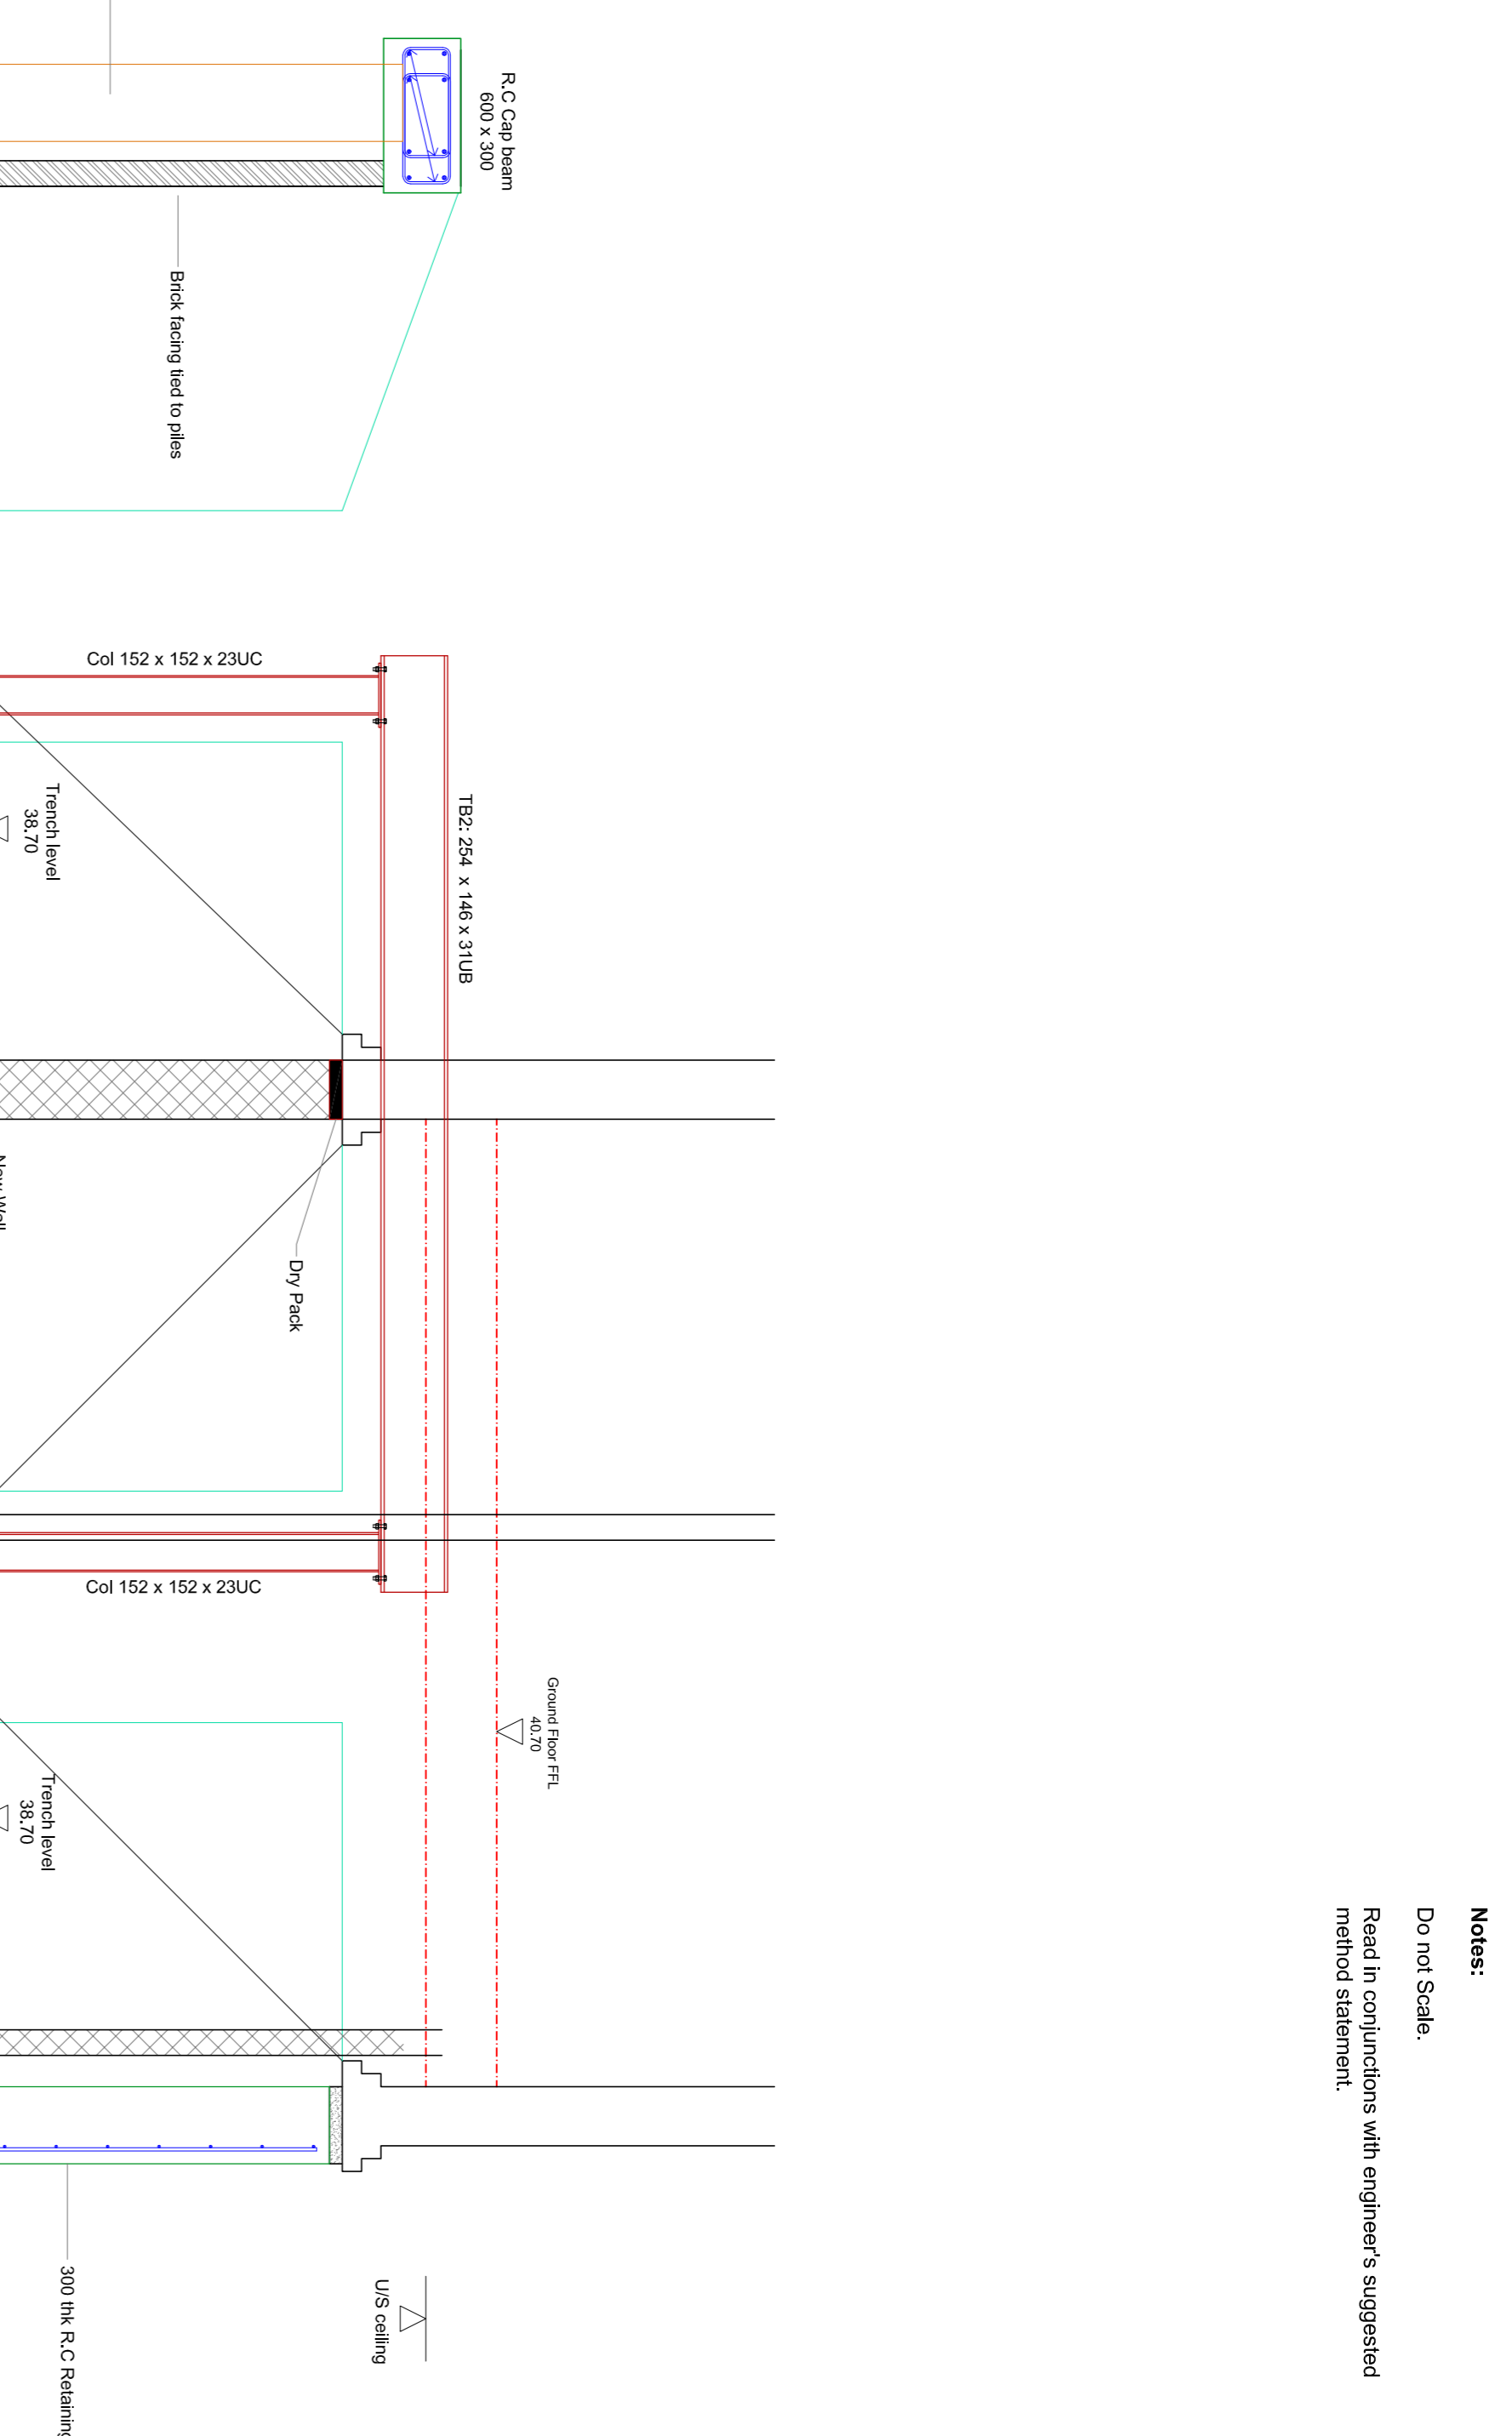


**Notes:**  
 Do not Scale.  
 Read in conjunction with engineer's suggested  
 method statement.

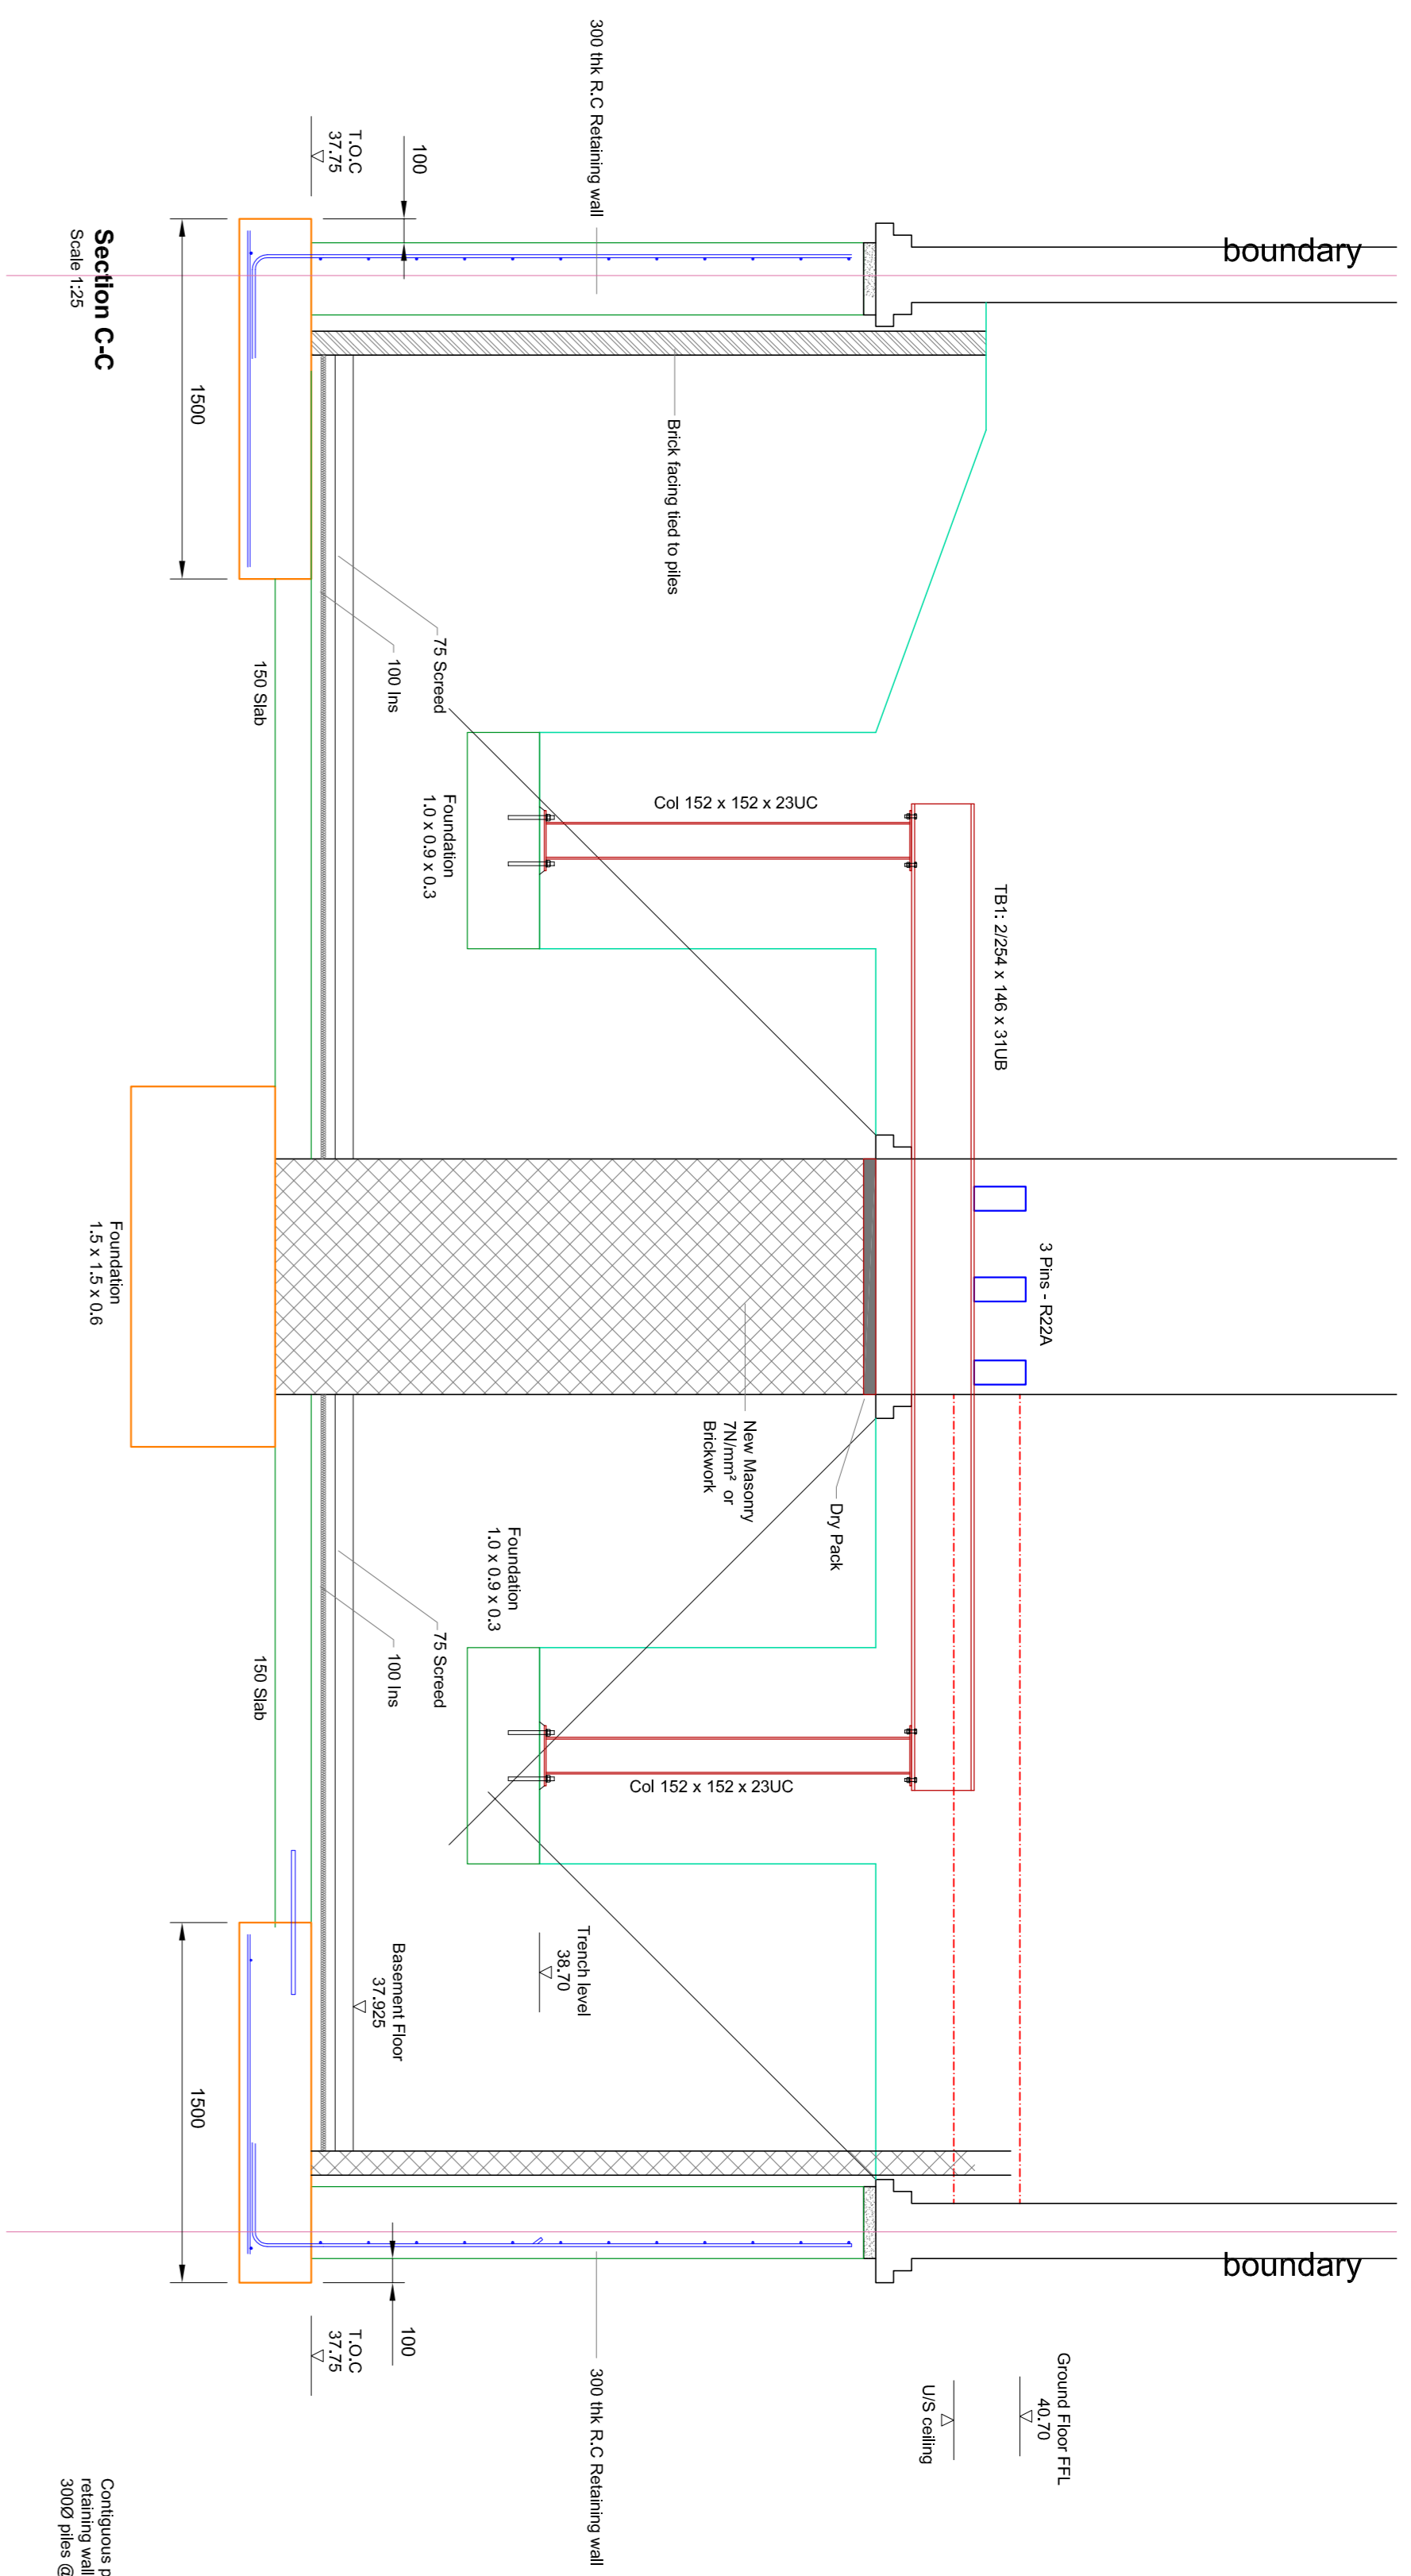

A 3.1.08.16 Layout revised to amended scheme. R.C Retaining wall  
 Revisions: Mason amended.  
 Drawing Status: Preliminary

**S.C.Green Ltd.**  
*Consulting Structural Engineers*  
 Honeywood House  
 Honeywood Rd, Whitfield  
 Dover  
 Kent  
 CT16 3EH  
 Tel: 01304 827883  
 email: info@sogreen.co.uk

Client:

Project Title: **New Basement at Flat 1, Goldhurst Terrace, London**  
 Drawing Title: **Phase 3 - Sections**  
 Scale: 1:25  
 Date: March 2016  
 Drawing No: **4013/A1/04A**