


THIS DRAWING IS COPYRIGHT. ALL RIGHTS RESERVED.  
DO NOT SCALE FROM THIS DRAWING. WORK FROM FIGURED DIMENSIONS  
ONLY. ALL DIMENSIONS ARE IN mm, UNLESS OTHERWISE STATED.

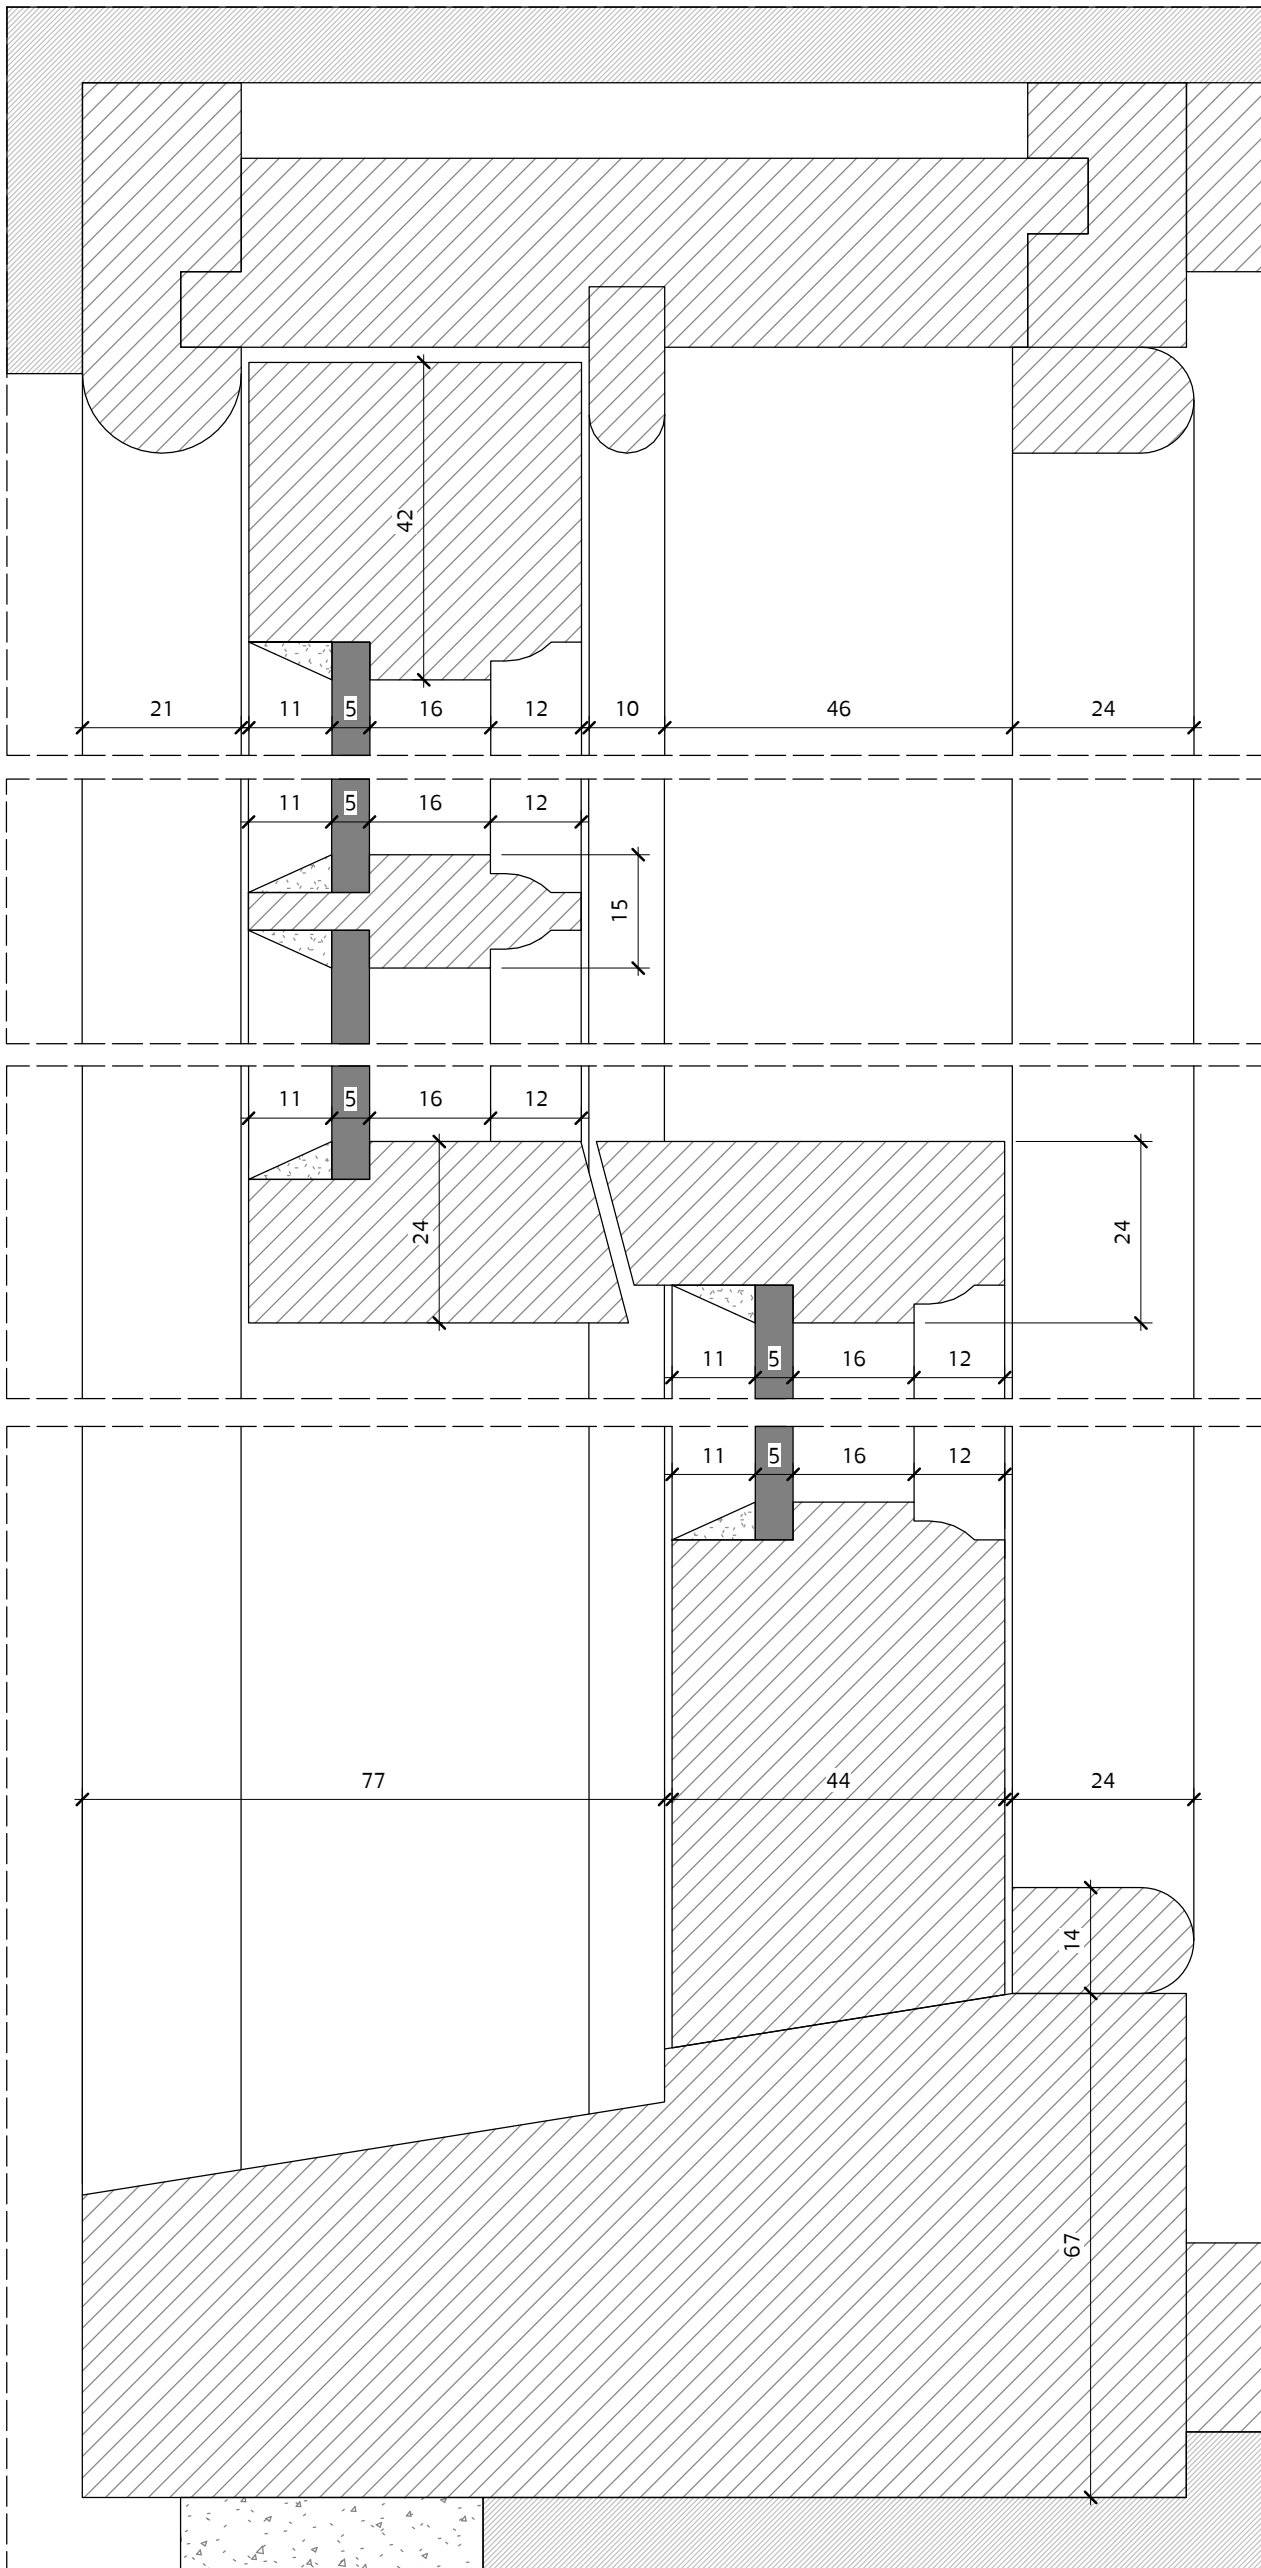

- 01** Detail 01  
1 : 1
- 02** Detail 02  
1 : 1
- 03** Detail 03  
1 : 1
- 04** Detail 04  
1 : 1

**MOXON**

LONDON  
Great Western Studios, 65 Alfred Road, London W2 5EU  
t 0207 034 0088 | f 0207 034 0099

SCOTLAND  
Ardoch, Crathie, Aberdeenshire AB35 5UN  
t 01339 742047 | f 0207 034 0099

mail@moxonarchitects.com | www.moxonarchitects.com

REV	DATE	DESCRIPTION	DRW	CHK
Project 9 St-Martins Almshouses				
Drawing Title Ground Floor Window Details				
Status Planning				
Drawn by	AH	Checked by	TJM	Date 01.11.16
Project No.	599	Scale	1 : 1	Size A1 (841x594mm)
Drawing No.	<b>599_251</b>			Rev.