



THIS DRAWING IS COPYRIGHT. ALL RIGHTS RESERVED.
DO NOT SCALE FROM THIS DRAWING. WORK FROM FIGURED DIMENSIONS
ONLY. ALL DIMENSIONS ARE IN mm, UNLESS OTHERWISE STATED.

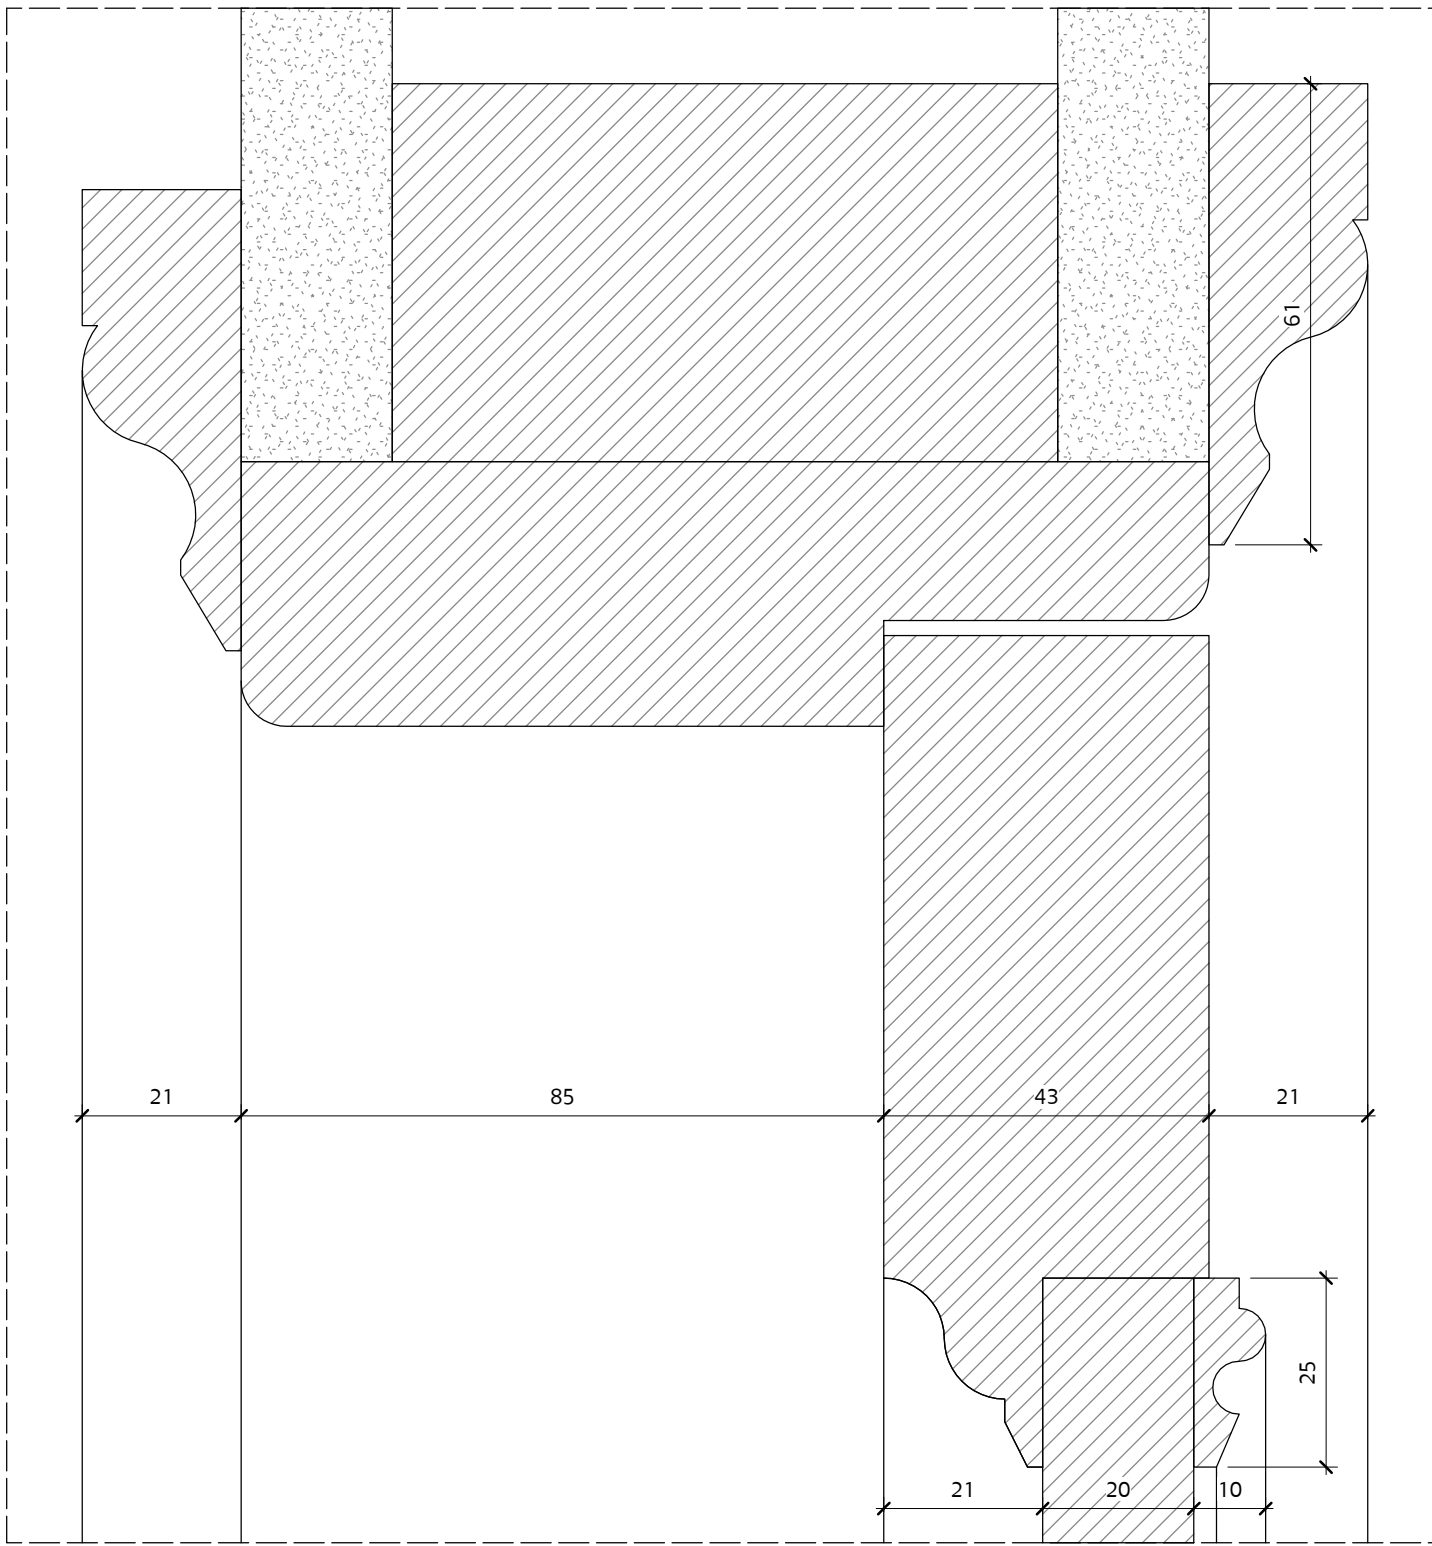

01 Detail 01
1:1

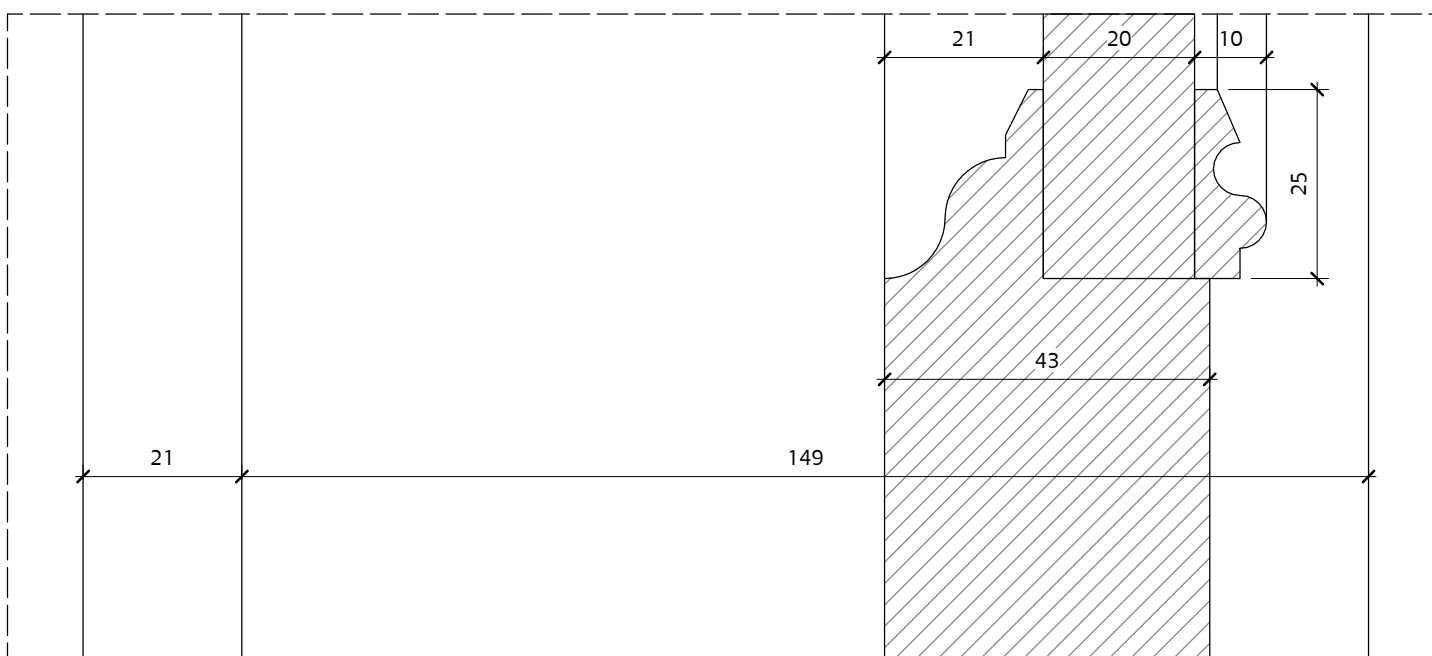

02 Detail 02
1:1

MOXON

LONDON
Great Western Studios, 65 Alfred Road, London W2 5EU
t 0207 034 0088 | f 0207 034 0099

SCOTLAND
Ardoch, Crathie, Aberdeenshire AB35 5UN
t 01339 742047 | f 0207 034 0099

mail@moxonarchitects.com | www.moxonarchitects.com

REV	DATE	DESCRIPTION	DRW	CHK
Project 9 St-Martins Almshouses				
Drawing Title Internal Door Details				
Status Planning				
Drawn by	AH	Checked by	TJM	Date 01.11.16
Project No.	599	Scale	1:1	Size A1 (841x594mm)
Drawing No.	599_255			Rev.