


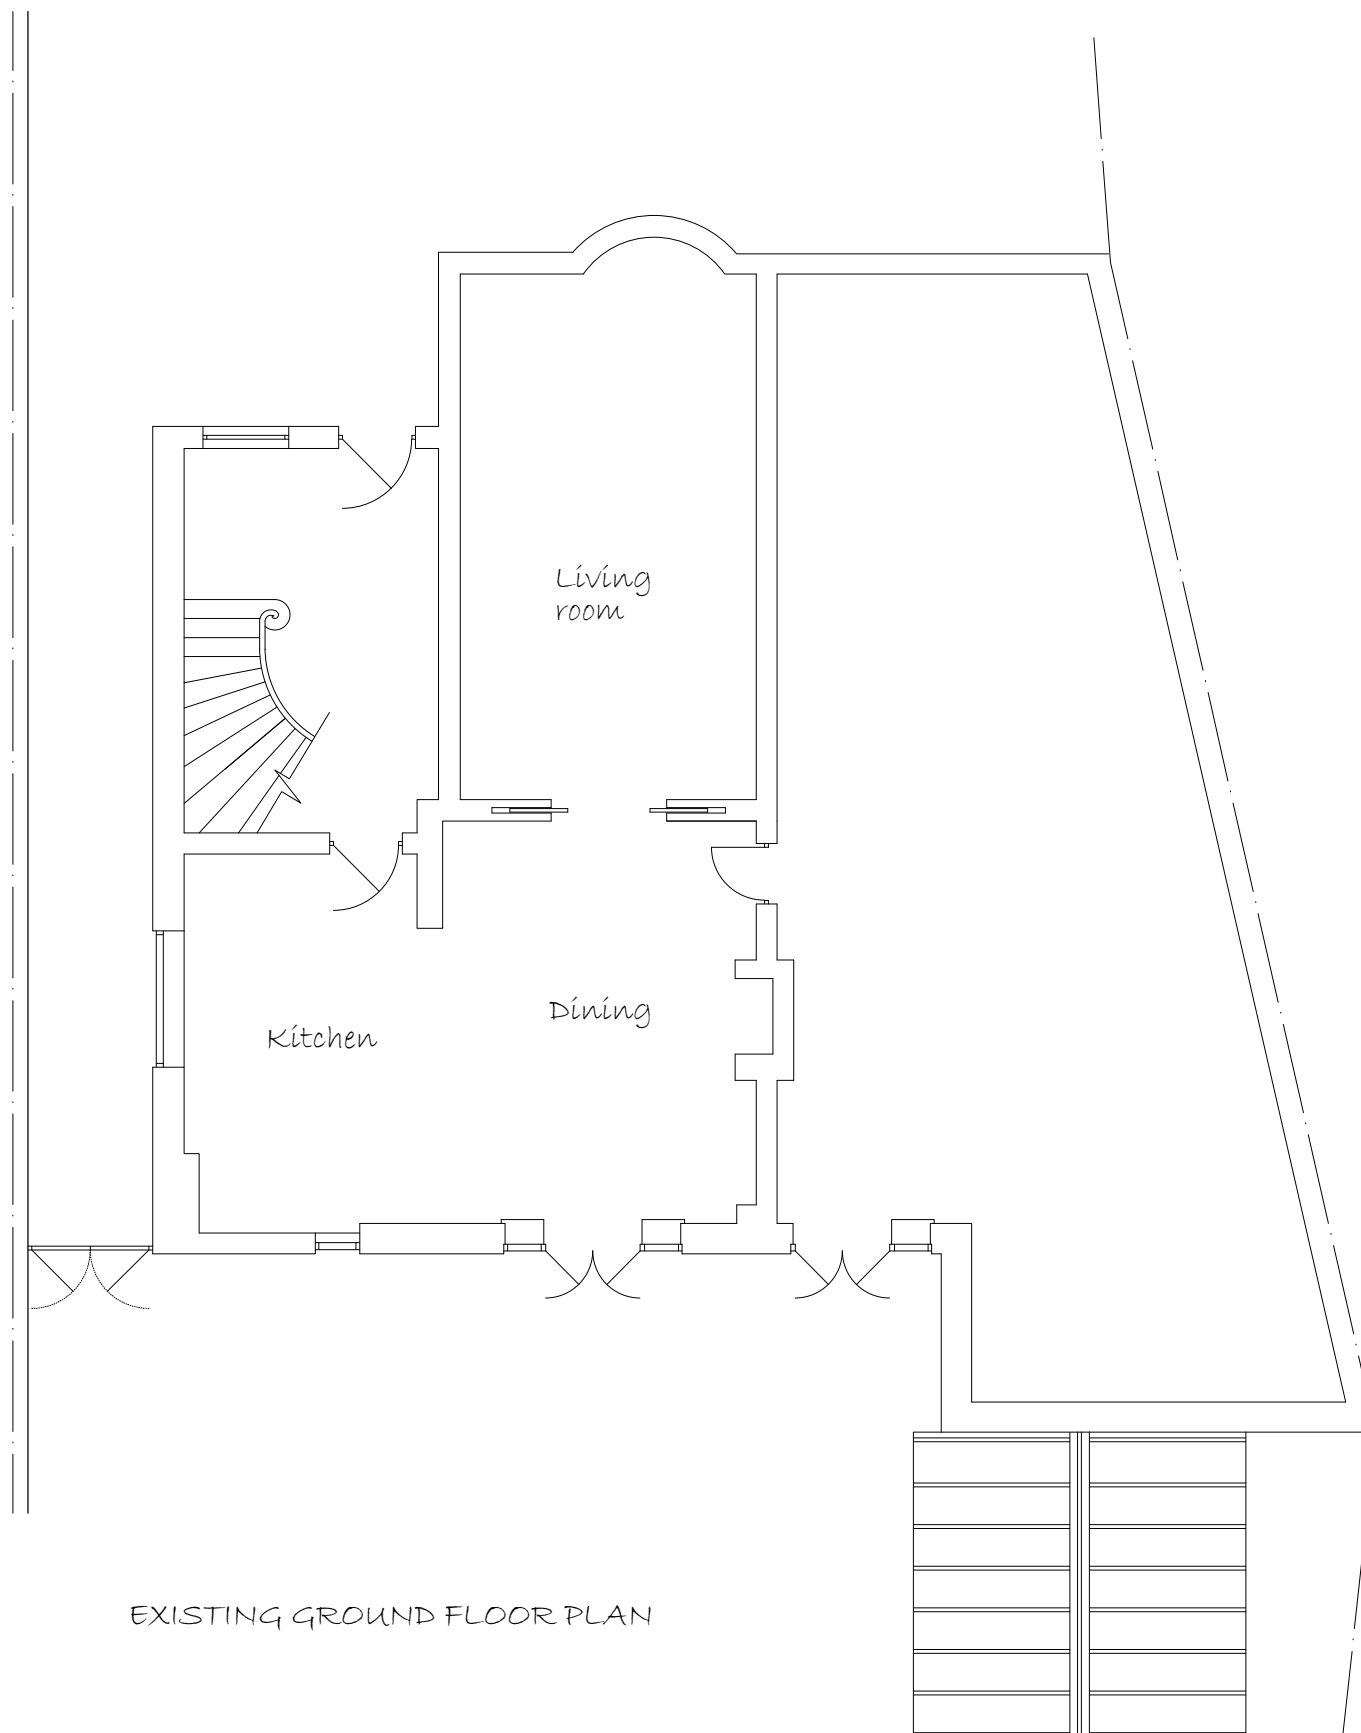

REVISIONS

individual conservatories and orangeries by Malbrook

2 CRESCENT STABLES . UPPER RICHMOND ROAD
PUTNEY . LONDON . SW15 2TN
TELEPHONE 020 8780 5522 . FACSIMILE 020 8780 3344
Website: www.malbrook.co.uk Email: info@malbrook.co.uk

CLIENT	CROWLEY				
SITE	60 HILLWAY, LONDON, N6 6NP				
TEL No.	07774191271				
SCALE	1:100@A3	DATE	JAN 19	BY	MP
DRG No.	18.5855.E1		Rev.		