



EXISTING FIRST FLOOR - ROOM 302

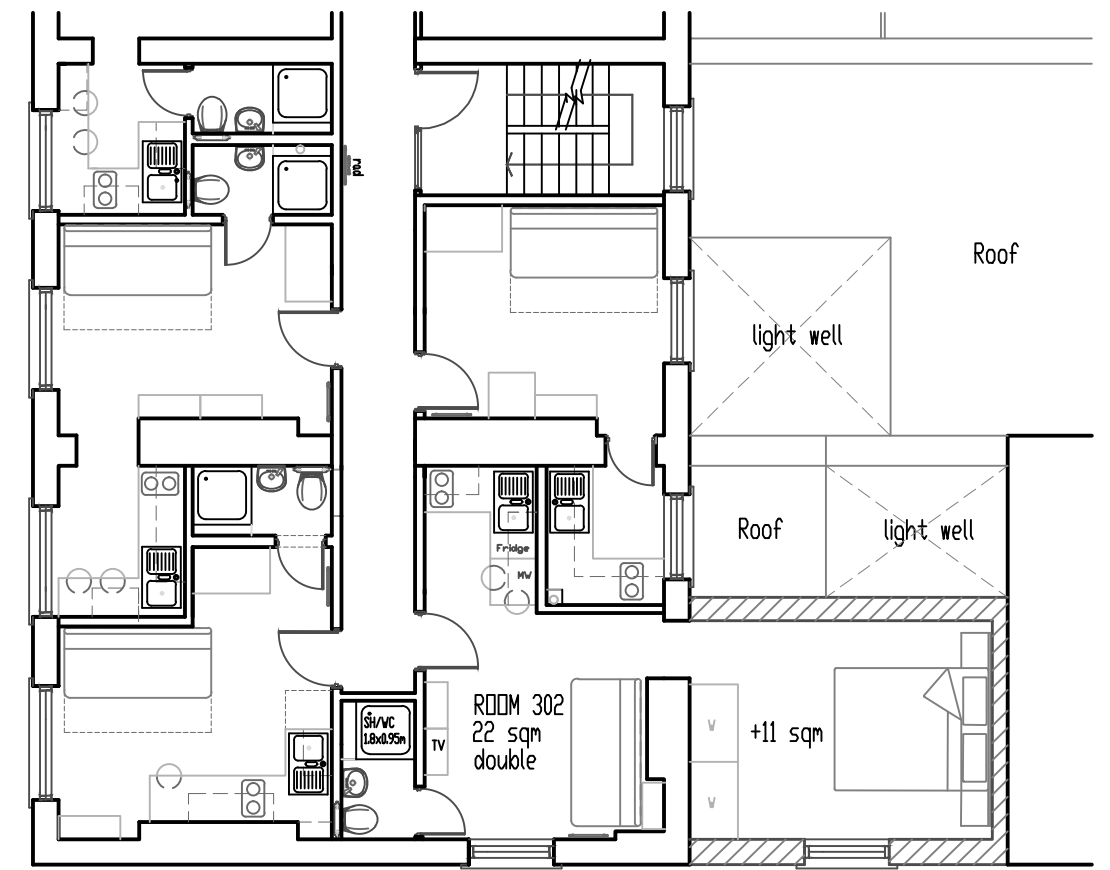


Proposed Extension

PROPOSED FIRST FLOOR - ROOM 302

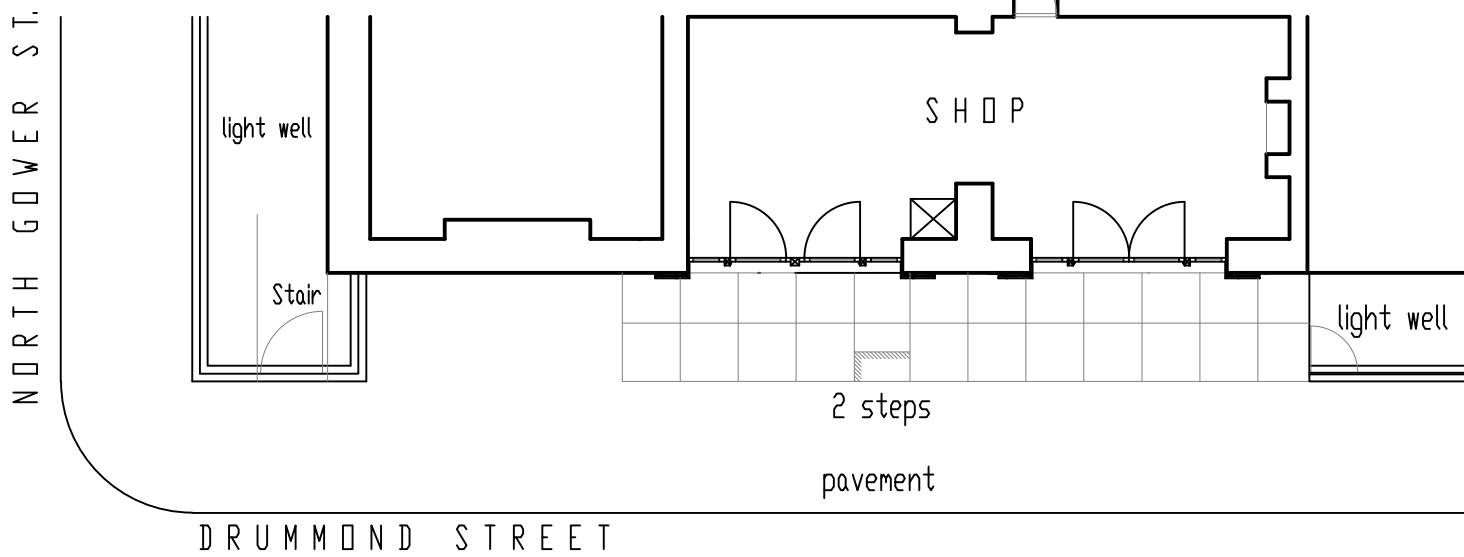


DRUMMOND STREET

EXISTING GROUND FLOOR SHOP

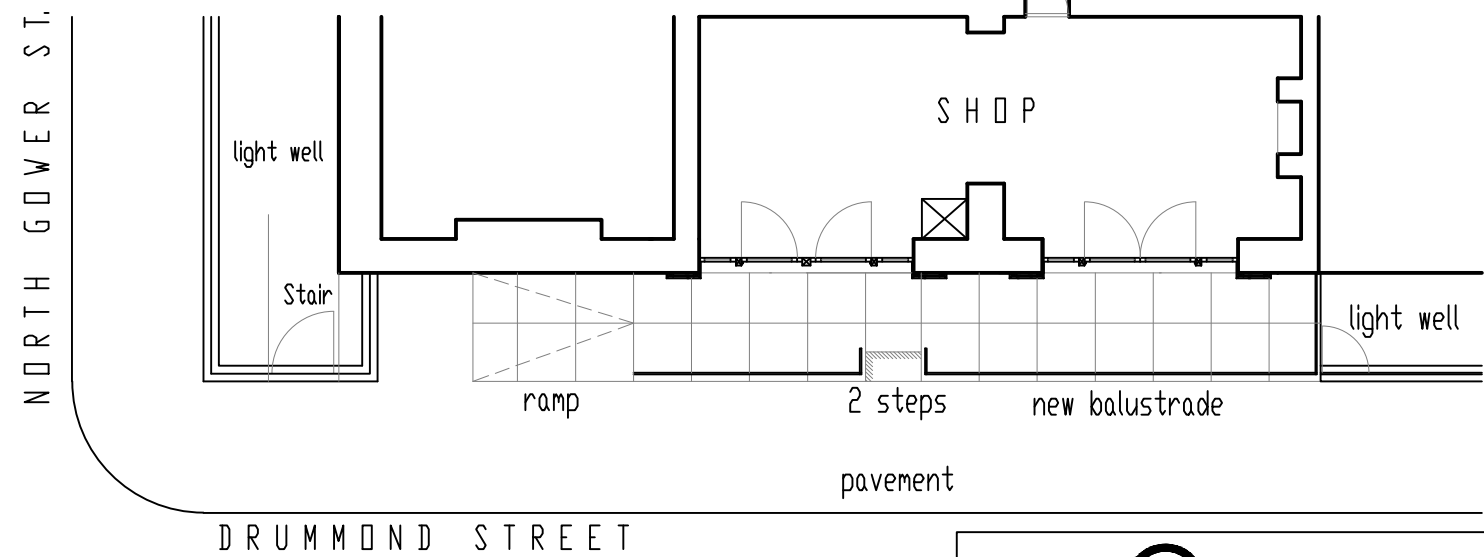

DRUMMOND STREET

PROPOSED GROUND FLOOR SHOP

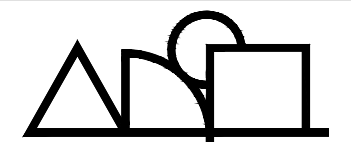

Chartered
Architects

20 AVONMORE ROAD W14 8RR
adiarchitects@btconnect.com

PROJECT 190 / 198 North Gower Street		
TITLE Exist.&Prop. Ground&1st Floor Layout		
DATE December 2018	SCALE 1 : 100 @ A3	FH
DRAW. NO. 2014-01-01	REV -	