



190 - 198 NORTH GOWER STREET.

DRUMMOND STREET

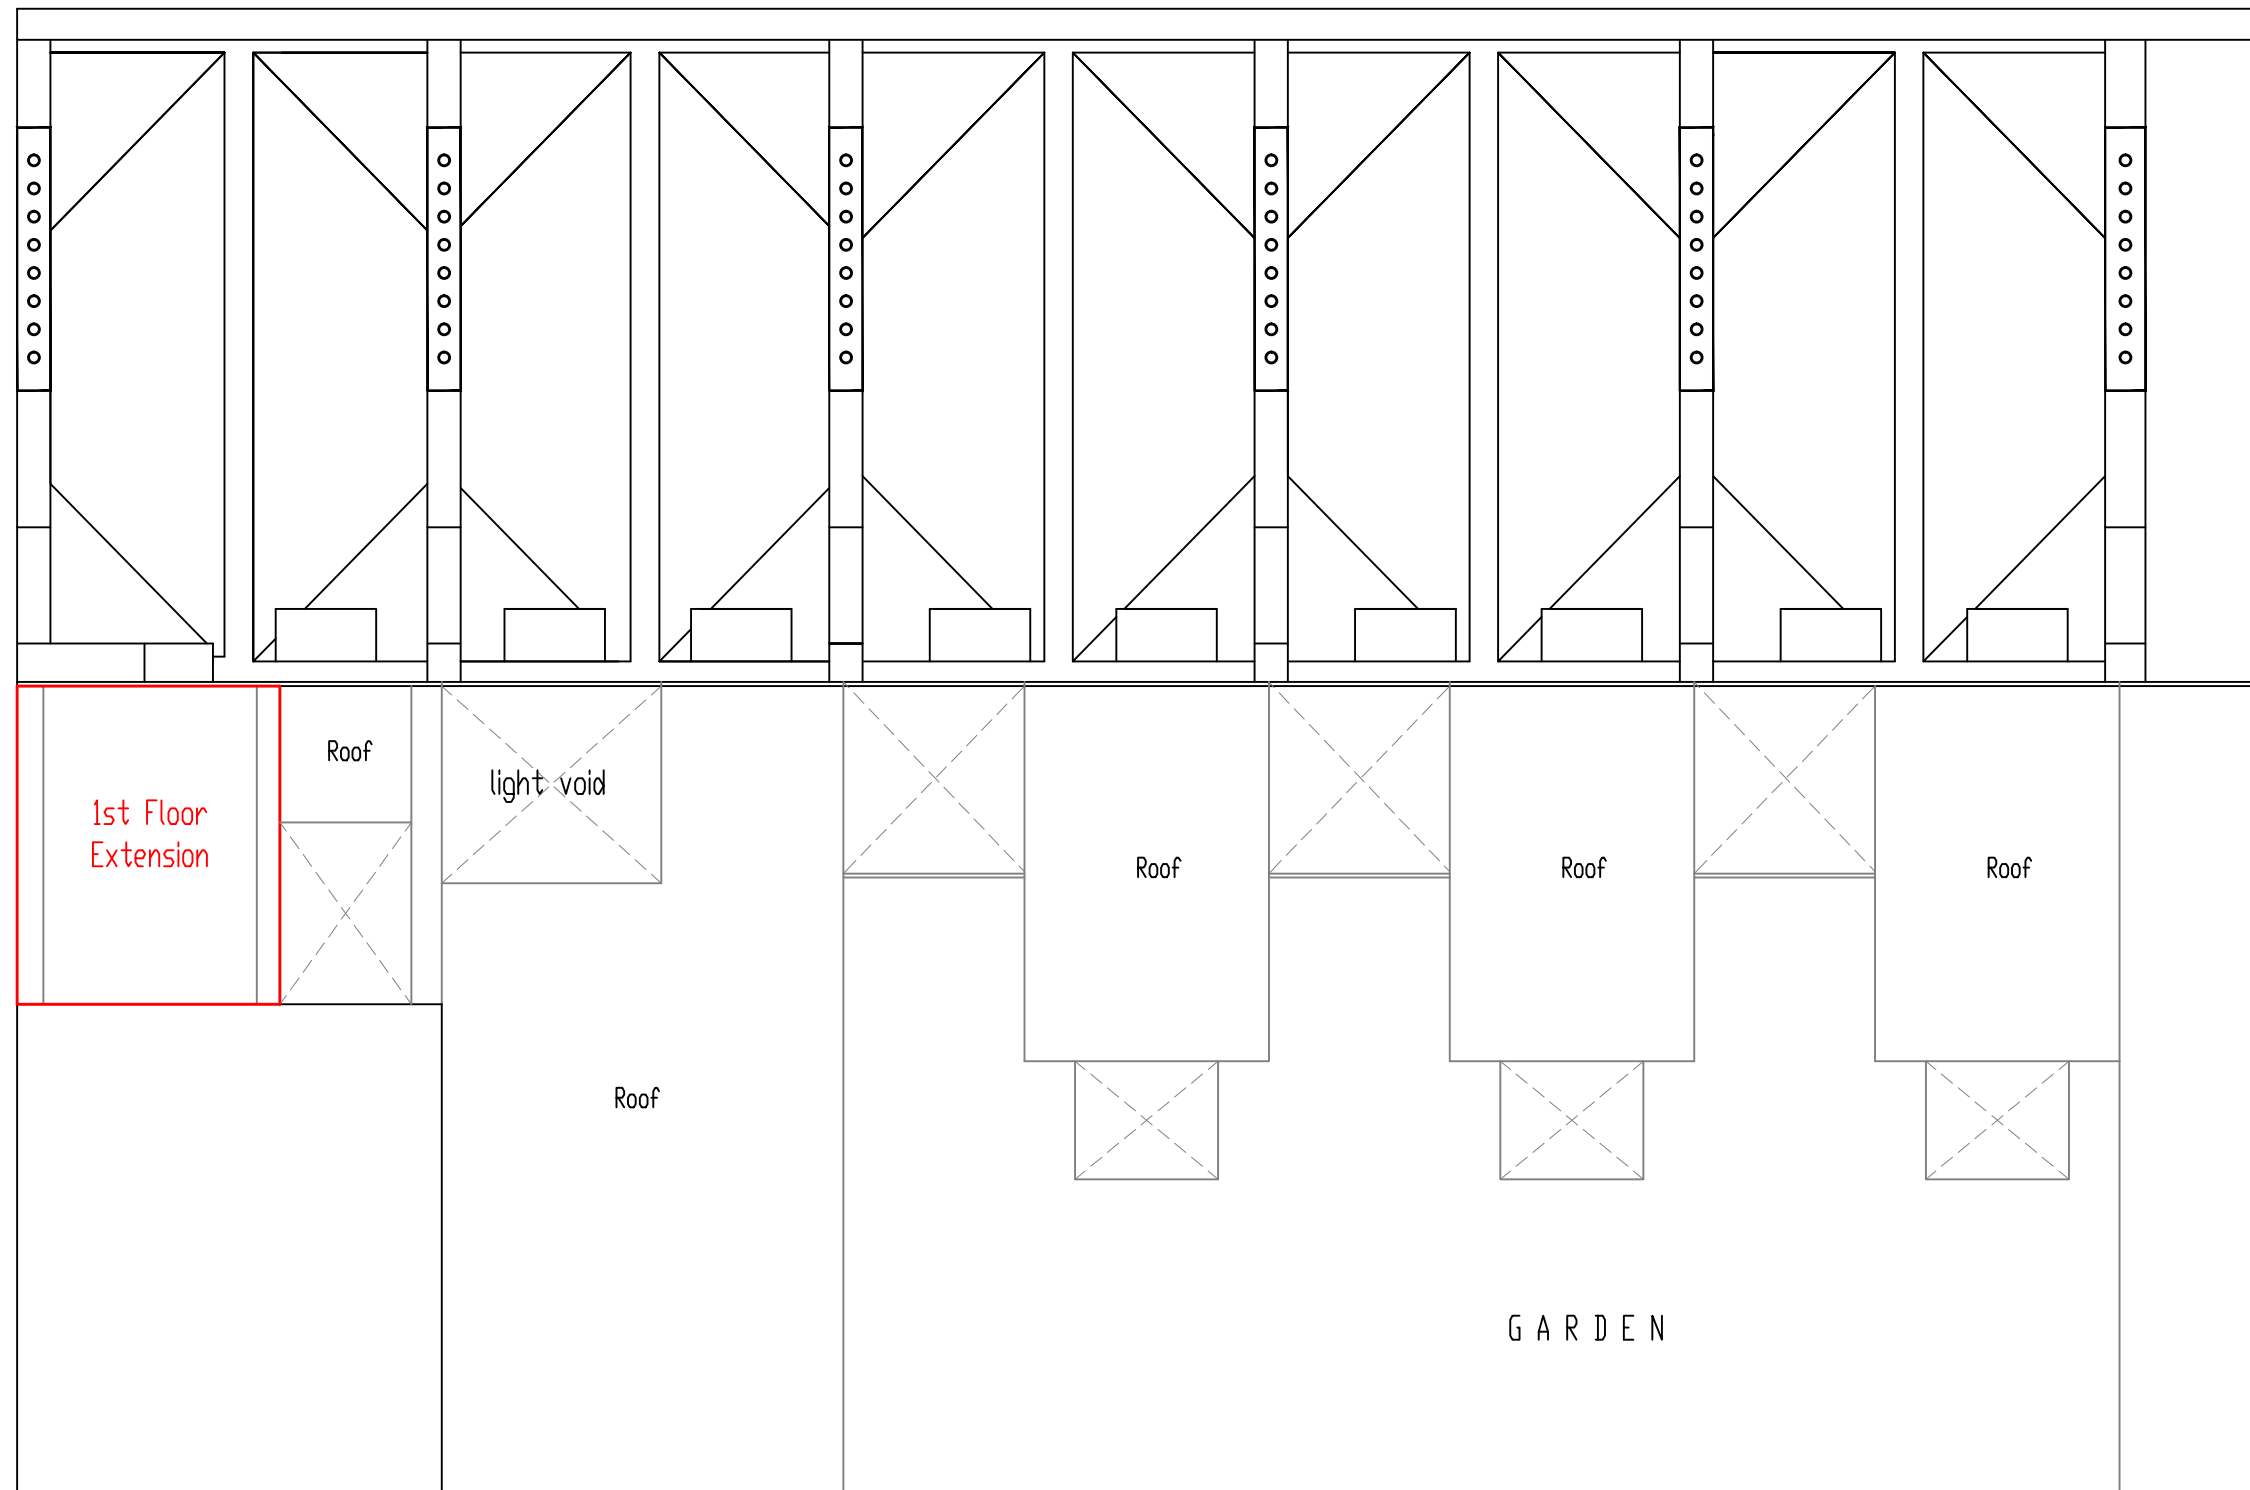

SITE AREA 490m2

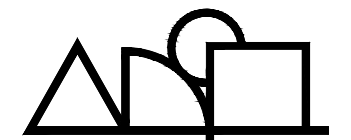

Chartered
Architects

20 AVONMORE ROAD W14 8RR
adiarchitects@btconnect.com

PROJECT 190 / 198 North Gower Street		
TITLE Site / Block Plan		
DATE December 2018	SCALE 1 : 100 @ A3	FH
DRAW. NO. 2014-01-04	REV -	