


TREE SURVEY LOCATION PLAN

SITE: 6 PARKHILL ROAD, NW3 2YN

DATE: 15/1/2019

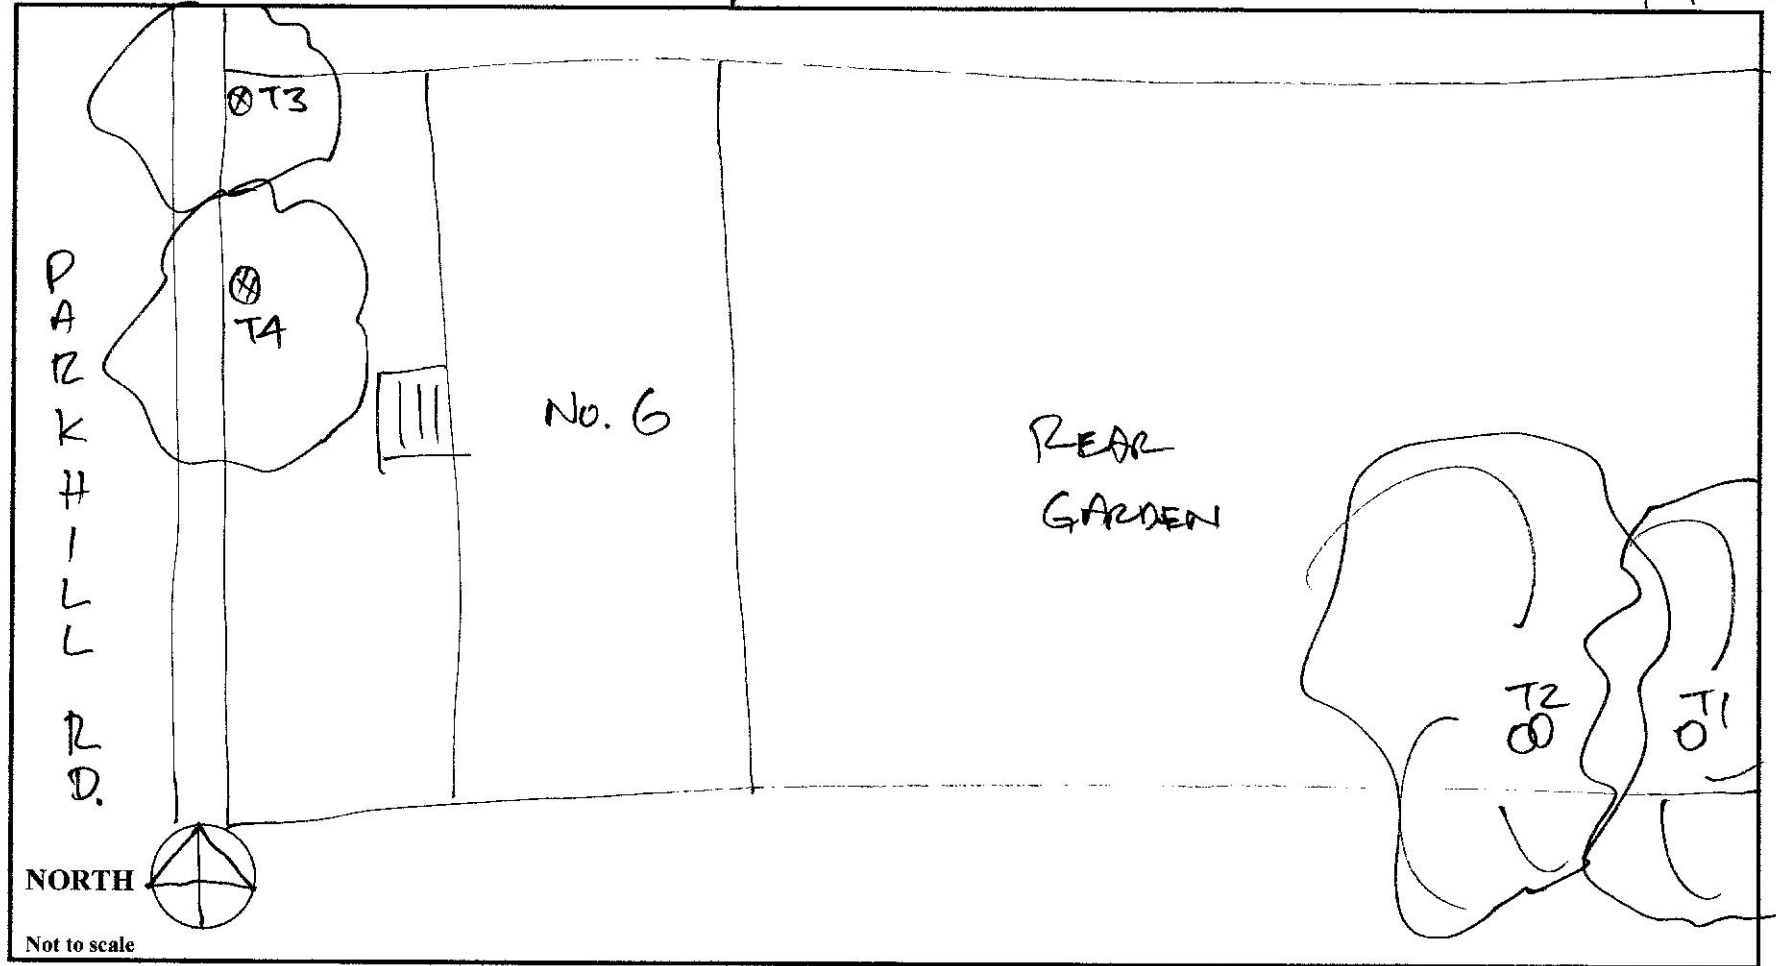

Wassells



www.wassells.co.uk