



Level 01 Plan - Right unit Scale 1:10 @ A1

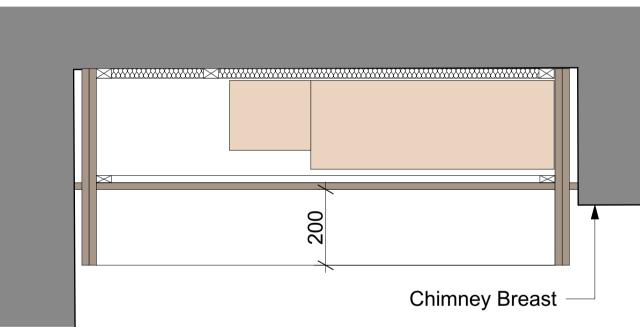


Level UG Plan - Left unit Scale 1:10 @ A1

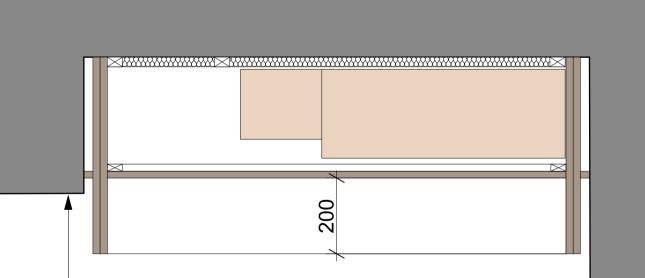

Chimney Breast

Level UG Plan - Right unit Scale 1:10 @ A1

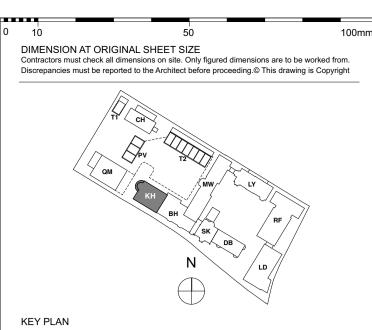

NOTE: ALL INFORMATION SHOWN ON THIS DRAWING IS SUBJECT TO DESIGN DEVELOPMENT BY SPECIALIST

Notes

1. This drawing illustrates design intent. Specialist joinery subcontractor shop drawings are to be produced for approval PRIOR to manufacturer and installation.

and installation.
2. This drawing is to be read in conjunction with all relevant Architect GA drawings and specifications.
3. This drawing is to be read in conjunction with all relevant drawings and specifications produced by the structural engineer and M&E consultant.
4. This drawing is to be read in conjunction with relevant Architects bathroom drawings and modified as necessary to suit.

TENDER

	REVISION	DR'N	CH'KD	DATE
T1	First Issue	KrC	AP	30/07/2018



CLIENT MOUNT ANVIL LTD



PROJECT **KIDDERPORE AVENUE**

DRAWING Kidderpore Hall Vertical Fan-coil unit enclousure

SCALE 1:50, 1:10, 1:2 @ A1

DRAWING No.

DRAWN BY KrC REV

DATE

30/07/2018

15 230 9000-DRG-08KH- DE008

T1 A&Q PARTNERSHIP (LONDON) LTD THE LUX BUILDING, 2-4 HOXTON SQUARE, LONDON N1 6 NU Tel: 020 7613 2244 Fax: 020 7613 2642 Email:london@aqp.co.uk ARCHITECTURE DESIGN MASTERPLANNING INTERIORS