




**P01 - Level UG Cloakroom Wardrobe Plan**  
1:20@A1

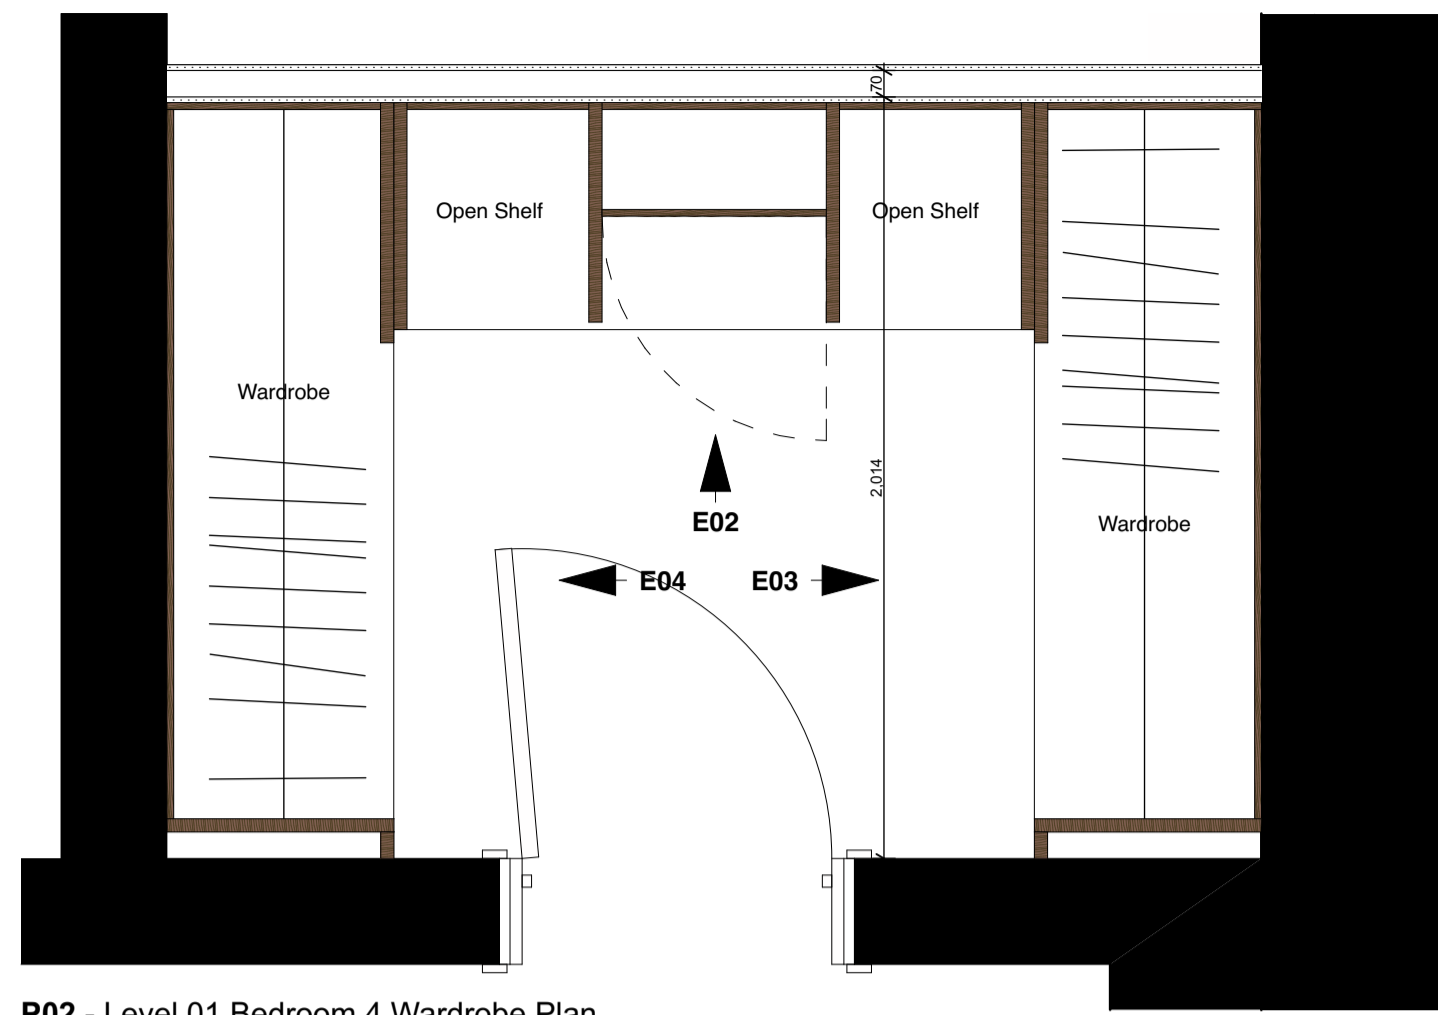


**P02 - Level 01 Bedroom 4 Wardrobe Plan**  
1:20@A1

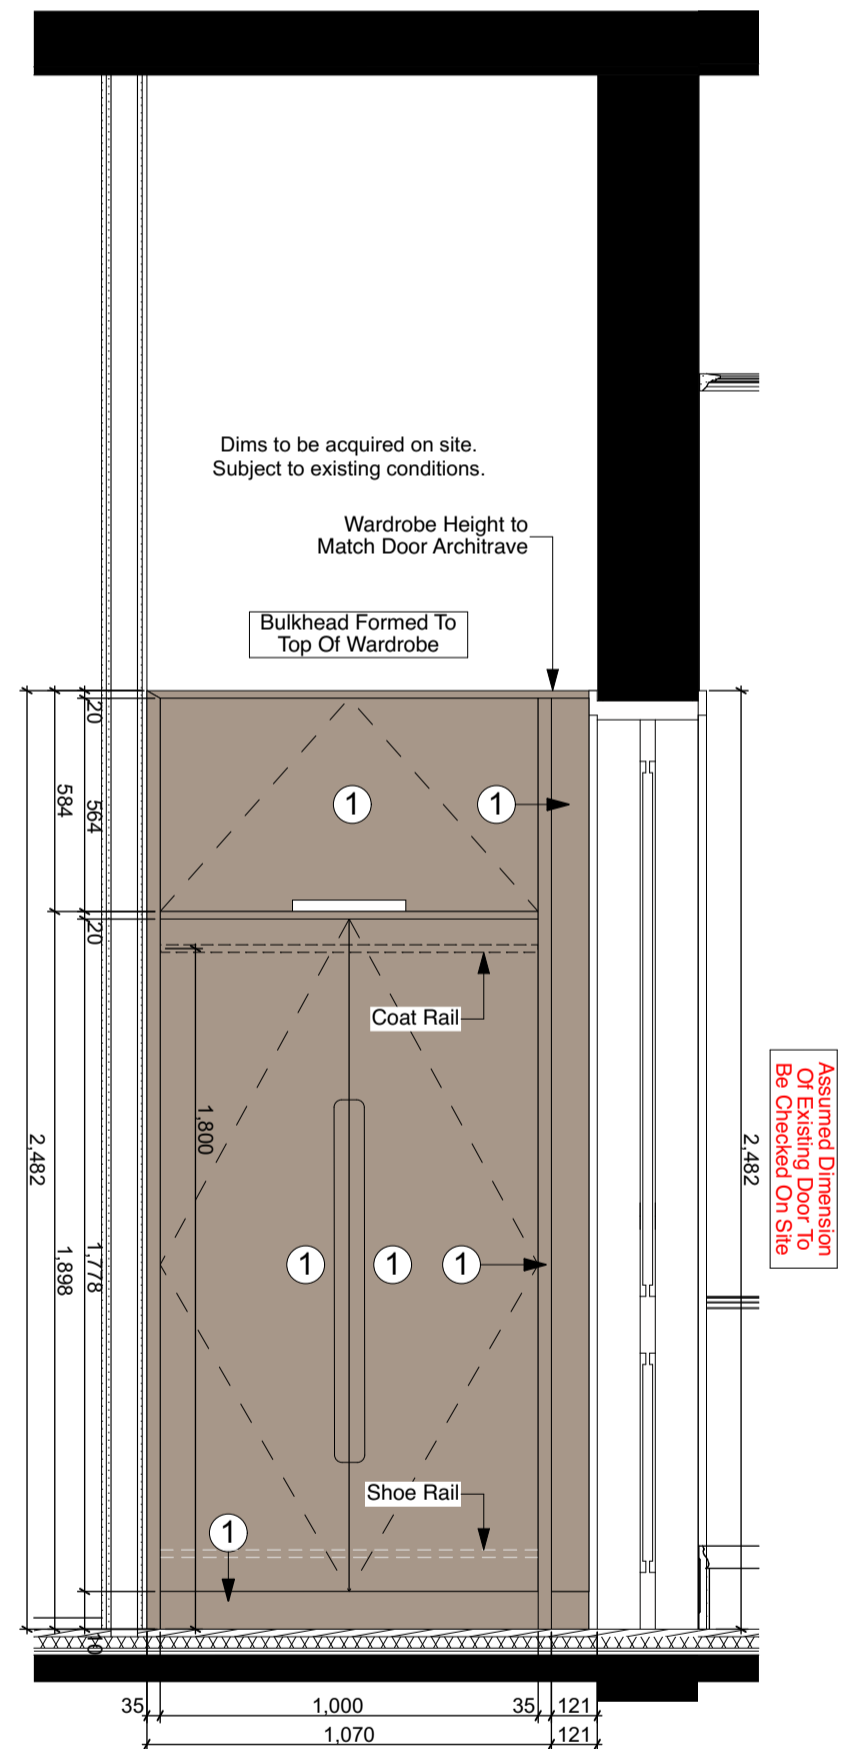


**E01 - Level UG Cloakroom Wardrobe Elevation**  
1:20@A1

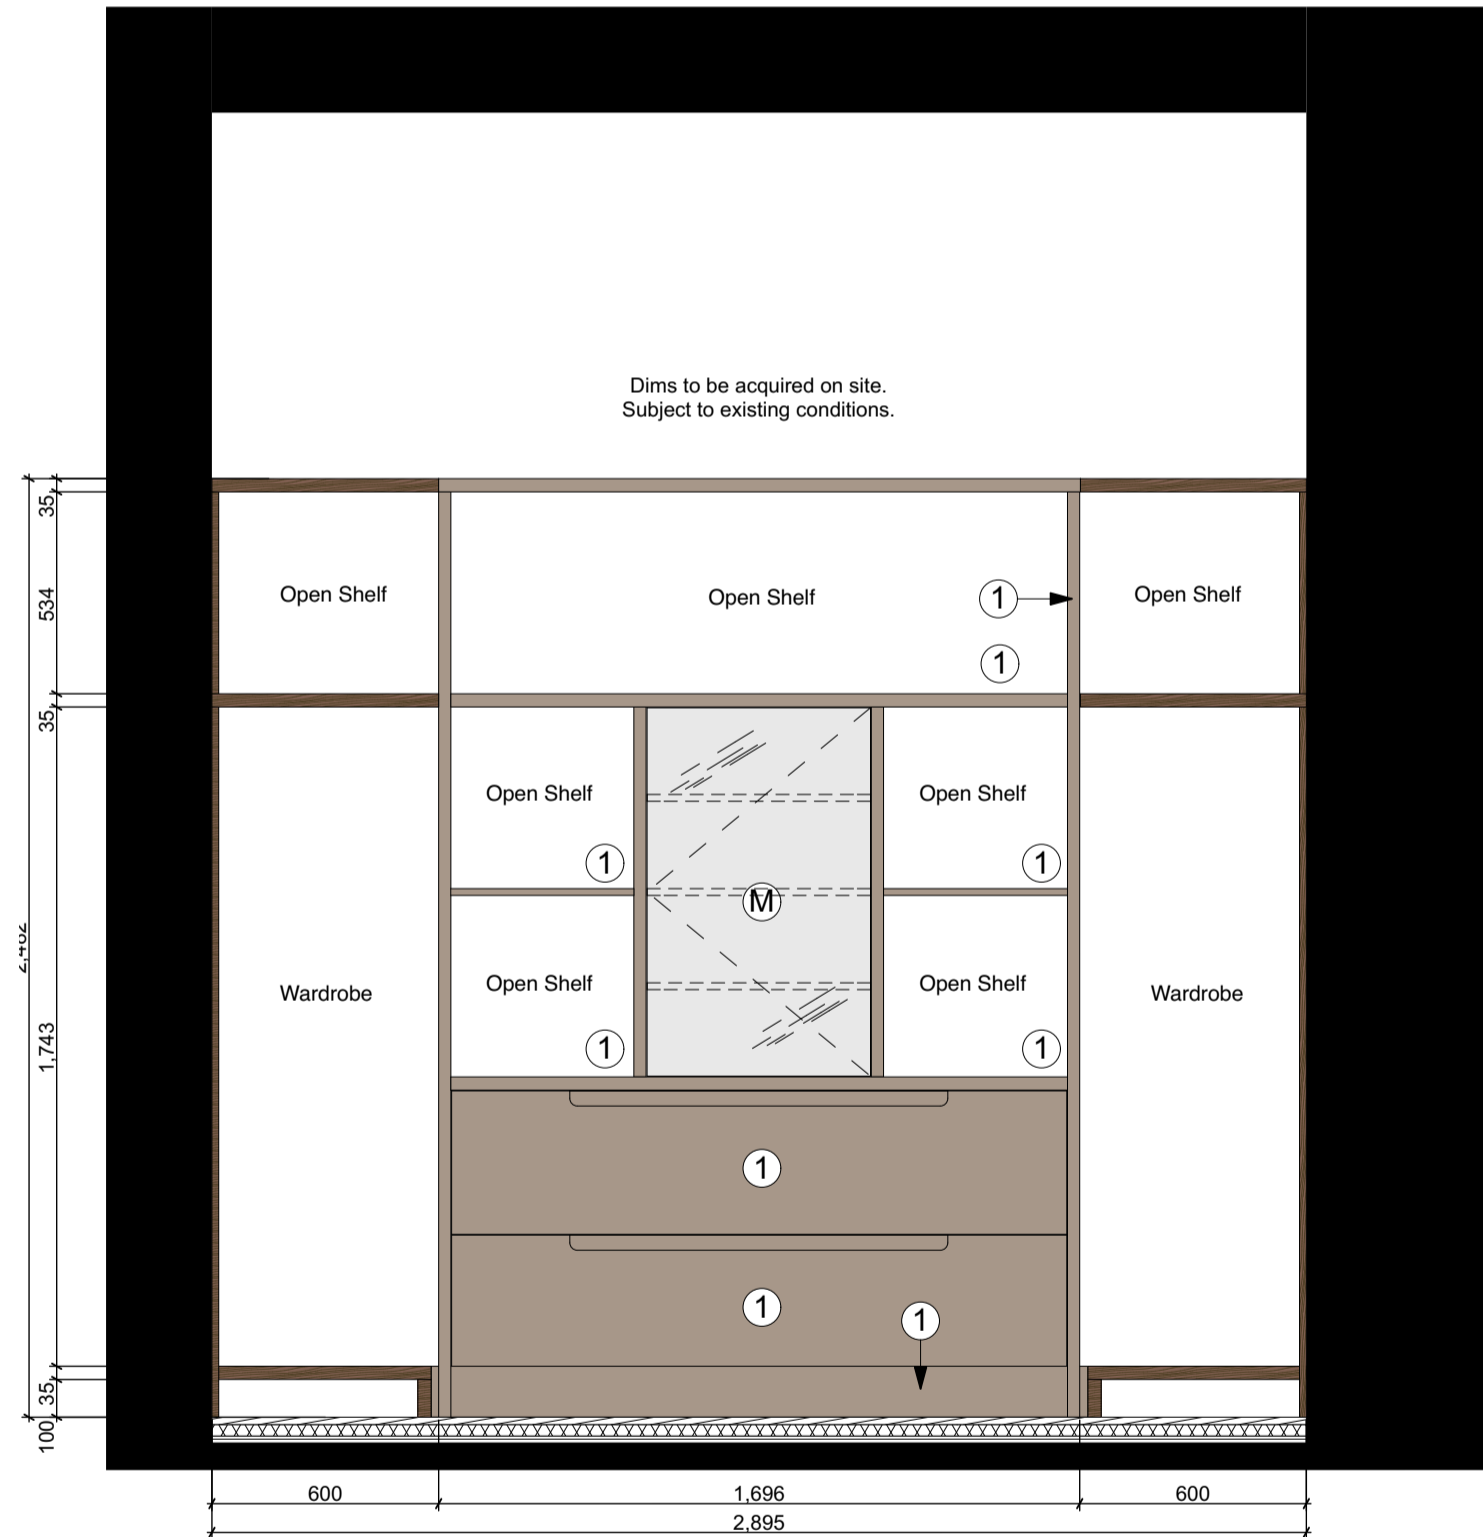


**E02 - Level 01 Bedroom 4 Wardrobe Elevation**  
1:20@A1

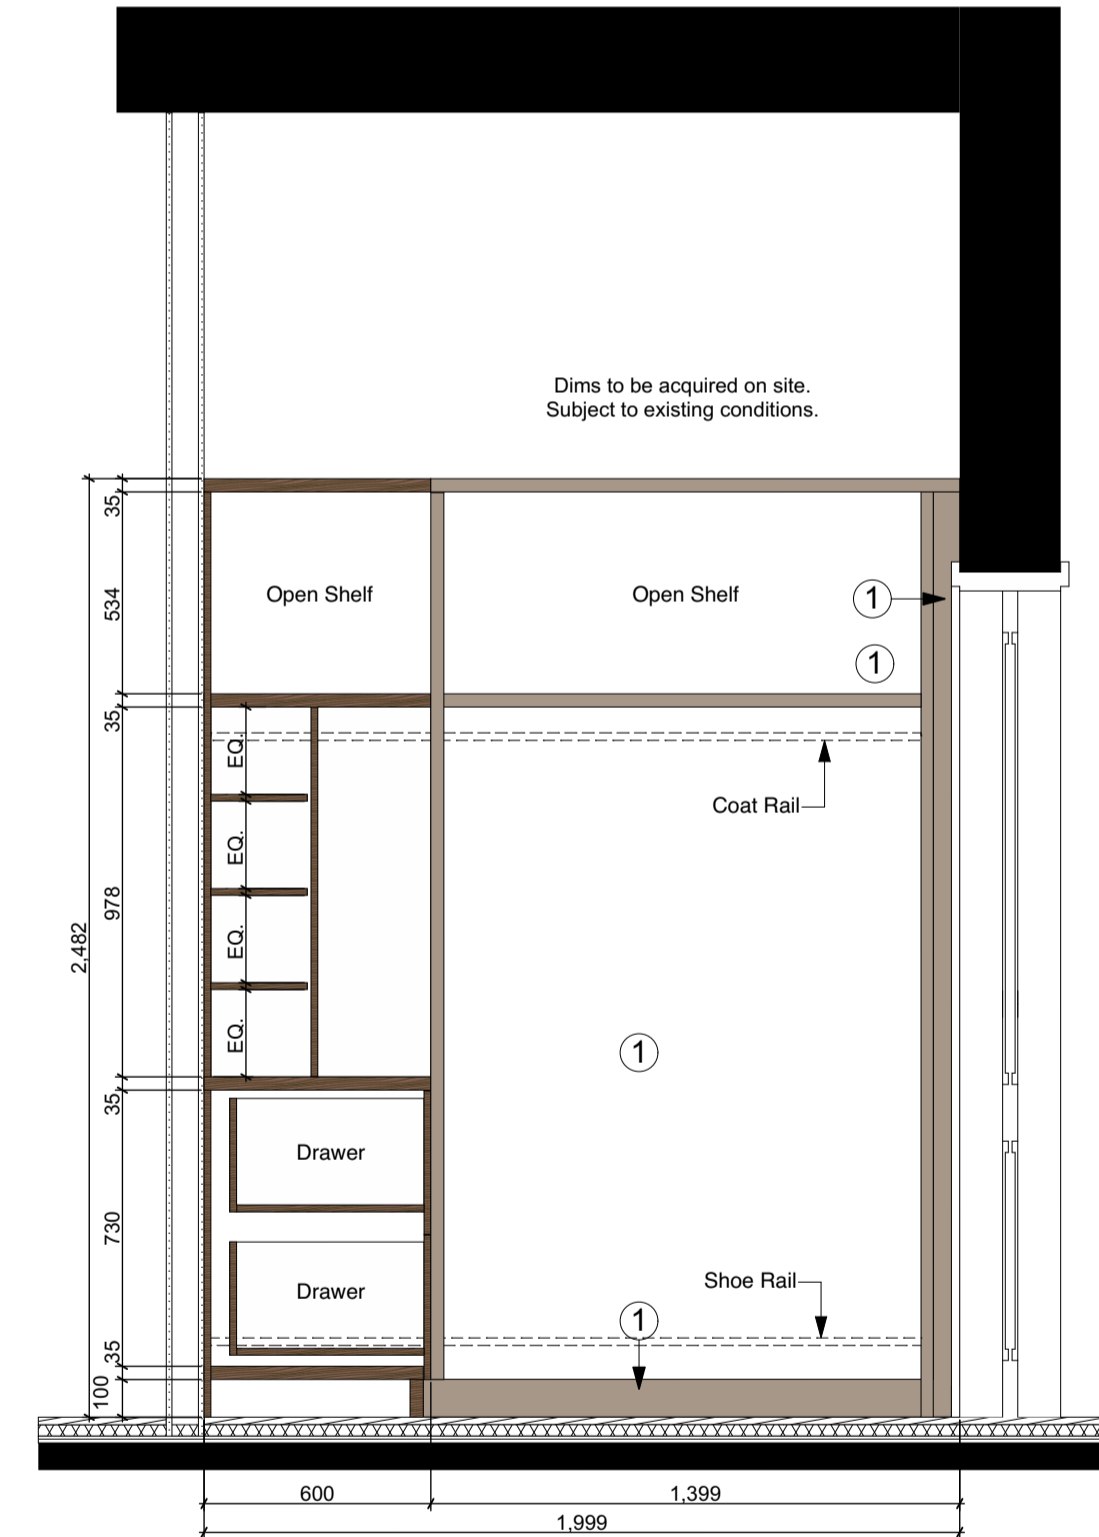


**E03 - Level 01 Bedroom 4 Wardrobe Elevation**  
1:20@A1

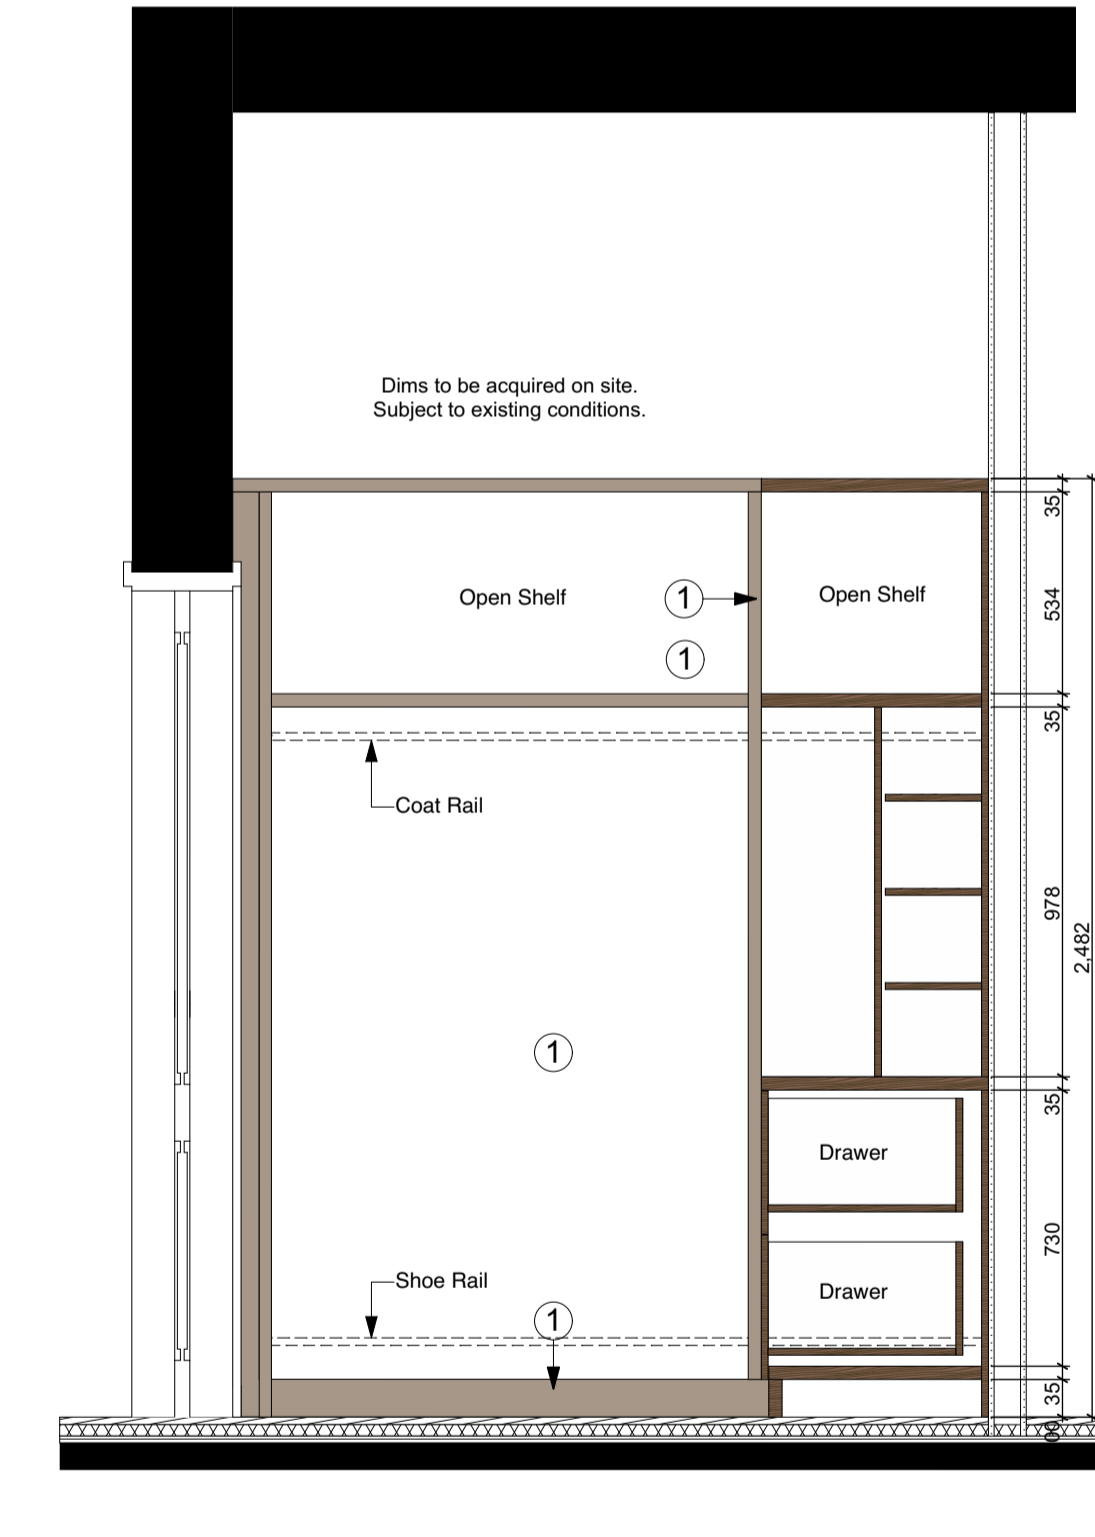

**E04 - Level 01 Bedroom 4 Wardrobe Elevation**  
1:20@A1

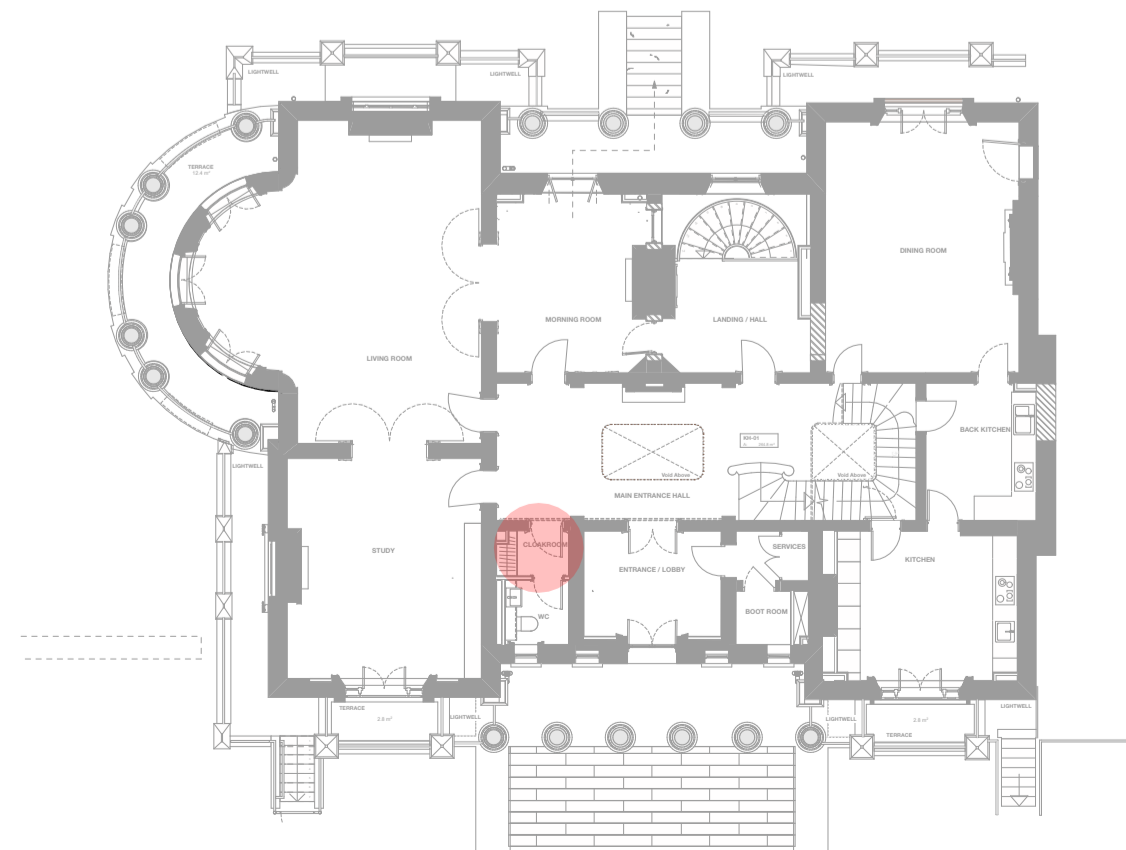


Kidderpore Hall - Upper Ground Floor Key

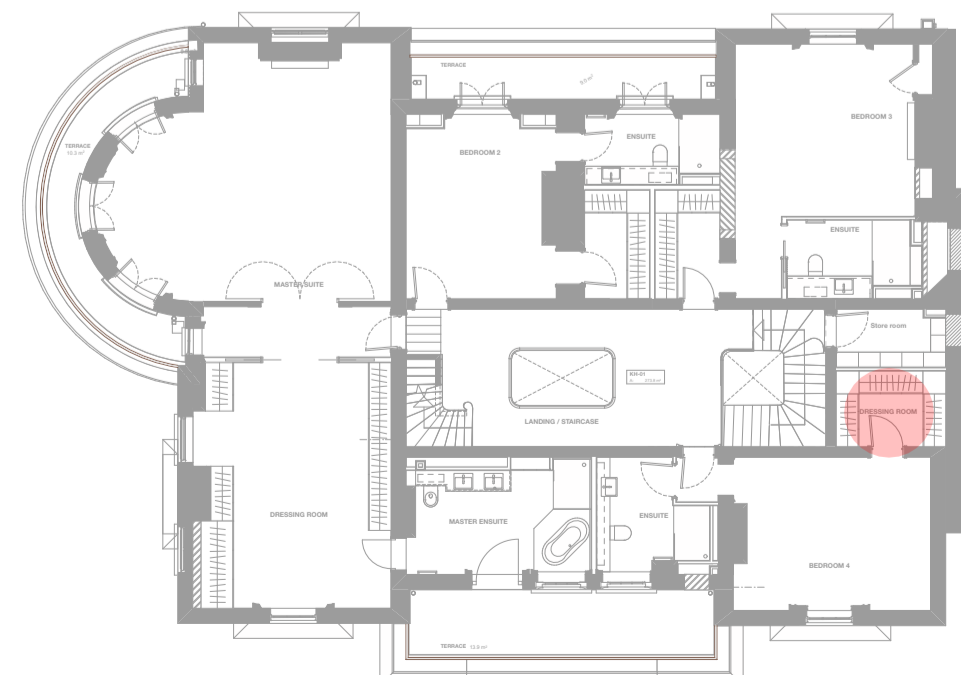

Kidderpore Hall - First Floor Key

DIMENSION AT ORIGINAL SHEET SIZE

Contractors must check all dimensions on site. Only figured dimensions are to be worked from. Discrepancies must be reported to the Architect before proceeding. © This drawing is Copyright

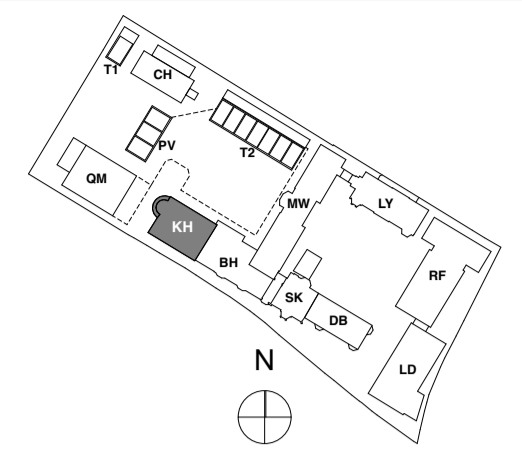

KEY PLAN

NOTE:  
ALL INFORMATION SHOWN ON THIS DRAWING IS SUBJECT TO DESIGN DEVELOPMENT BY SPECIALIST

GENERAL KEY

- ① LIGHT STAINED OAK FINISH
- ② DARK STAINED OAK FINISH
- (M) MIRROR
- (V) FCU VENTS
- (LED) INCORPORATED LED STRIP LIGHTING TO UNDERSIDE OF SHELVING/HANGING RAILS

Additional Info:

MFC Carcass with veneer external panels  
Internal Joinery Carcass in laminate Finish  
Door Handles to be Routed into doors/panels  
Hanging rails LED to be sensor operated

Integrated Vanity Units with Mirrors are subject to Interior Designer input.

Drawings to be read in conjunction with Finishes Schedule  
Drawings show design intent only and should be developed further by specialist.

All dims to be checked and confirmed on site prior manufacture.

## TENDER

REVISION	DRN	CHKD	DATE	
T1	First Issue	K/C	K/C	20/12/2018



CLIENT  
MOUNT ANVIL LTD



PROJECT  
KIDDERPORE AVENUE

DRAWING  
Kidderpore Hall  
KH-01 Joinery Sheet 1

SCALE 1:20, 1:200, 1:22 @ A1 DATE 20/12/2018

DRAWING No. 15 230  
9000-DRG-08KH- DE010  
DRAWN BY K/C  
REV T1

A & Q PARTNERSHIP (LONDON) LTD  
THE LUX BUILDING, 2-4 HOXTON SQUARE, LONDON N1 6 NU  
Tel: 020 7613 2244 Fax: 020 7613 2642 Email: london@aqp.co.uk  
ARCHITECTURE DESIGN MASTERPLANNING INTERIORS