




E01 - Level 01 Bedroom 2 and 3 Wardrobe Elevations 1:20@A1



Kidderpore Hall - First Floor Key

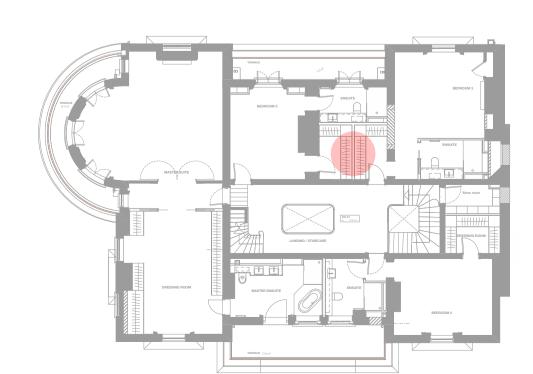

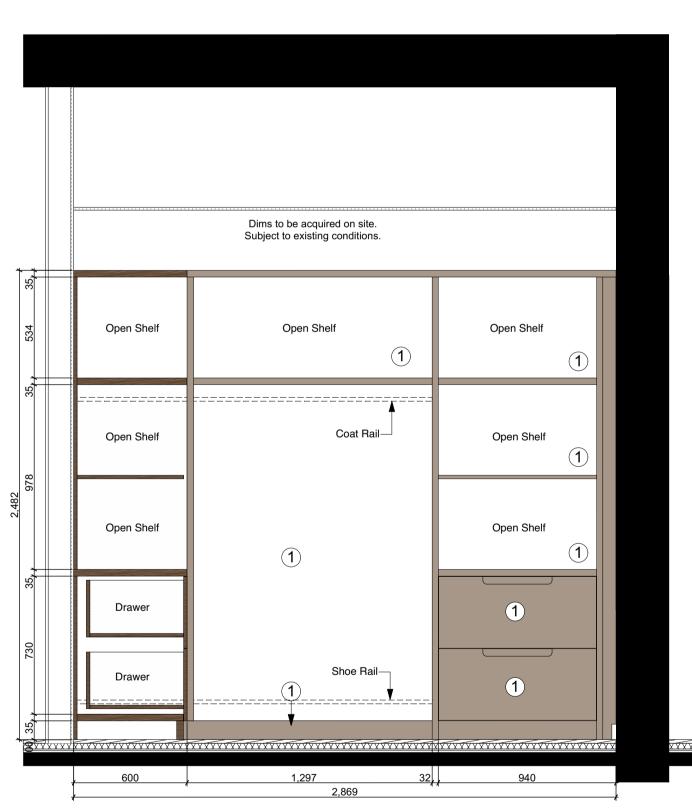

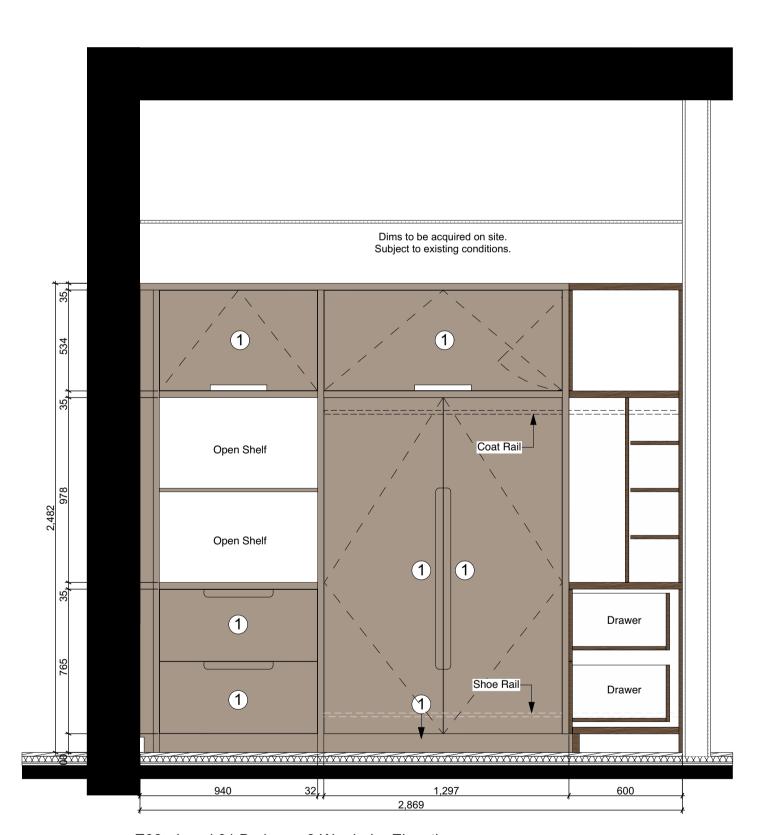

E03 - Level 01 Bedroom 3 Wardrobe Elevation 1:20@A1

DIMENSION AT ORIGINAL SHEET SIZE

Contractors must check all dimensions on site. Only figured dimensions are to be worked from.

Discrepancies must be reported to the Architect before proceeding.© This drawing is Copyright

KEY PLAN

NOTE: ALL INFORMATION SHOWN ON THIS DRAWING IS SUBJECT TO DESIGN DEVELOPMENT BY SPECIALIST

GENERAL KEY

- LIGHT STAINED OAK FINISH
- DARK STAINED OAK FINISH
- MIRROR **FCU VENTS**



INCORPORATED LED STRIP LIGHTING TO UNDERSIDE OF SHELVING/ HANGING RAILS

Additional Info:

MFC Carcass with veneer external panels Internal Joinery Carcass in laminate Finish Door Handles to be Routered into doors/panels Hanging rails LED to be sensor operated

Integrated Vanity Units with Mirrors are subject

to Interior Designer input.

Drawings to be read in conjunction with Finishes Schedule Drawings show design intent only and should be developed further by specialist.

All dims to be checked and confirmed on site prior manufacture.

TENDER

	REVISION	DR'N	CH'KD	DATE
T1	First Issue	KrC	KC	20/12/20



CLIENT MOUNT ANVIL LTD



DATE

20/12/2018

PROJECT
KIDDERPORE AVENUE

DRAWING
Kidderpore Hall
KH-01 Joinery Sheet 2

SCALE 1:20, 1:200, 1:22 @ A1

DRAWING No. DRAWN BY KrC 15 230 9000-DRG-08KH- DE011 T1

A&Q PARTNERSHIP (LONDON) LTD THE LUX BUILDING, 2-4 HOXTON SQUARE, LONDON N 1 6 NU Tel: 020 7613 2244 Fax: 020 7613 2642 Email:london@aqp.co.uk ARCHITECTURE DESIGN MASTERPLANNING INTERIORS