


DIMENSION AT ORIGINAL SHEET SIZE  
Contractors must check all dimensions on site. Only figured dimensions are to be worked from.  
Discrepancies must be reported to the Architect before proceeding. © This drawing is Copyright

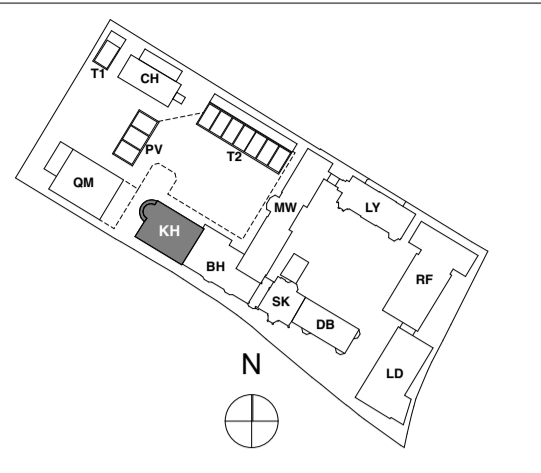

KEY PLAN

NOTE:  
ALL INFORMATION SHOWN ON THIS DRAWING IS SUBJECT TO DESIGN DEVELOPMENT BY SPECIALIST

GENERAL KEY

- ① LIGHT STAINED OAK FINISH
- ② DARK STAINED OAK FINISH
- (M) MIRROR
- (V) FCU VENTS
- (LED) INCORPORATED LED STRIP LIGHTING TO UNDERSIDE OF SHELVING/HANGING RAILS

**Additional Info:**  
MFC Carcass with veneer external panels  
Internal Joinery Carcass in laminate Finish  
Door Handles to be Routed into doors/panels  
Hanging rails LED to be sensor operated

Integrated Vanity Units with Mirrors are subject to Interior Designer input.  
**Drawings to be read in conjunction with Finishes Schedule**  
**Drawings show design intent only and should be developed further by specialist.**  
**All dims to be checked and confirmed on site prior manufacture.**

### TENDER

REVISION	DRN	CHKD	DATE
T1 First Issue	K/C	K/C	20/12/2018



CLIENT  
MOUNT ANVIL LTD



PROJECT  
**KIDDERPORE AVENUE**


DRAWING  
**Kidderpore Hall  
KH-01 Joinery Sheet 4**

SCALE 1:20, 1:200, 1:22 @ A1 DATE 20/12/2018


DRAWING No. 15 230  
 9000-DRG-08KH- DE013

DRAWN BY K/C  
 REV T1


**A & Q PARTNERSHIP (LONDON) LTD**  
 THE LUX BUILDING, 2-4 HOXTON SQUARE, LONDON N1 6NU  
 Tel: 020 7613 2244 Fax: 020 7613 2642 Email: london@aqp.co.uk  
 ARCHITECTURE DESIGN MASTERPLANNING INTERIORS

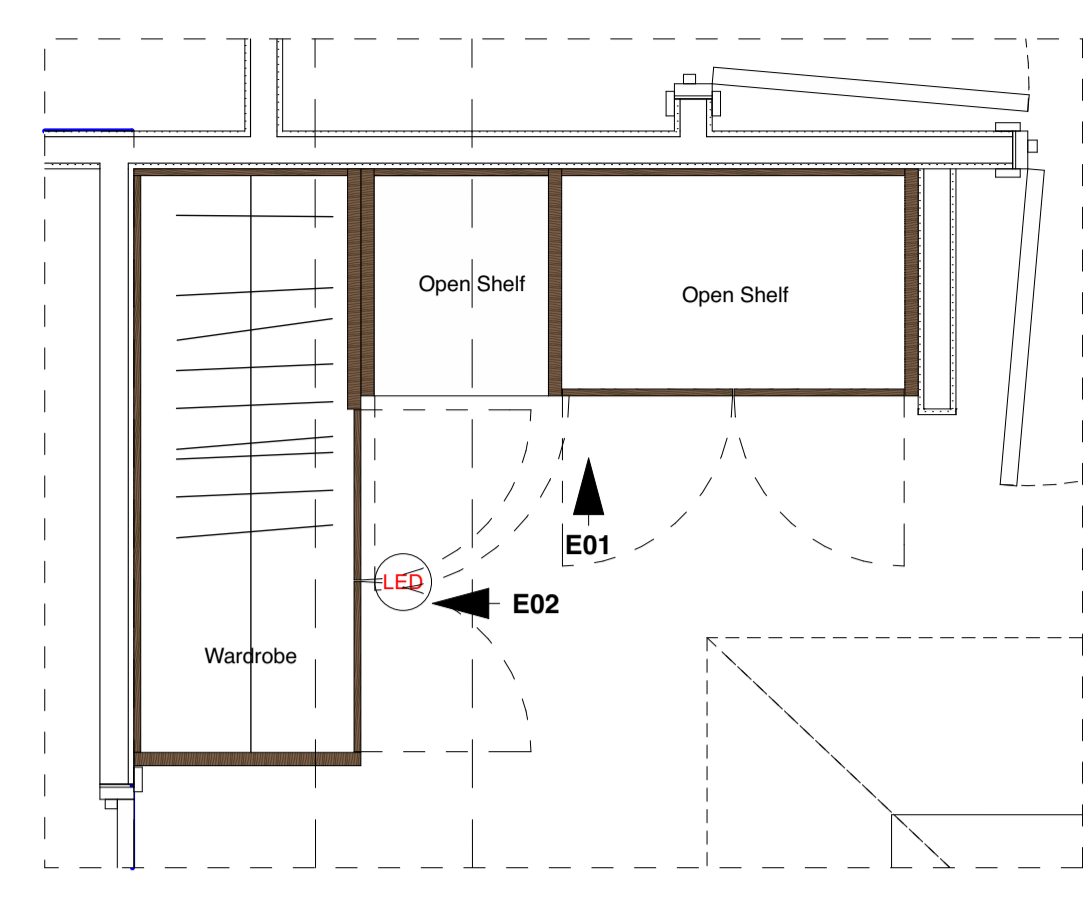

P01 - Level 02 Bedroom 6 Wardrobe Plan  
1:20@A1

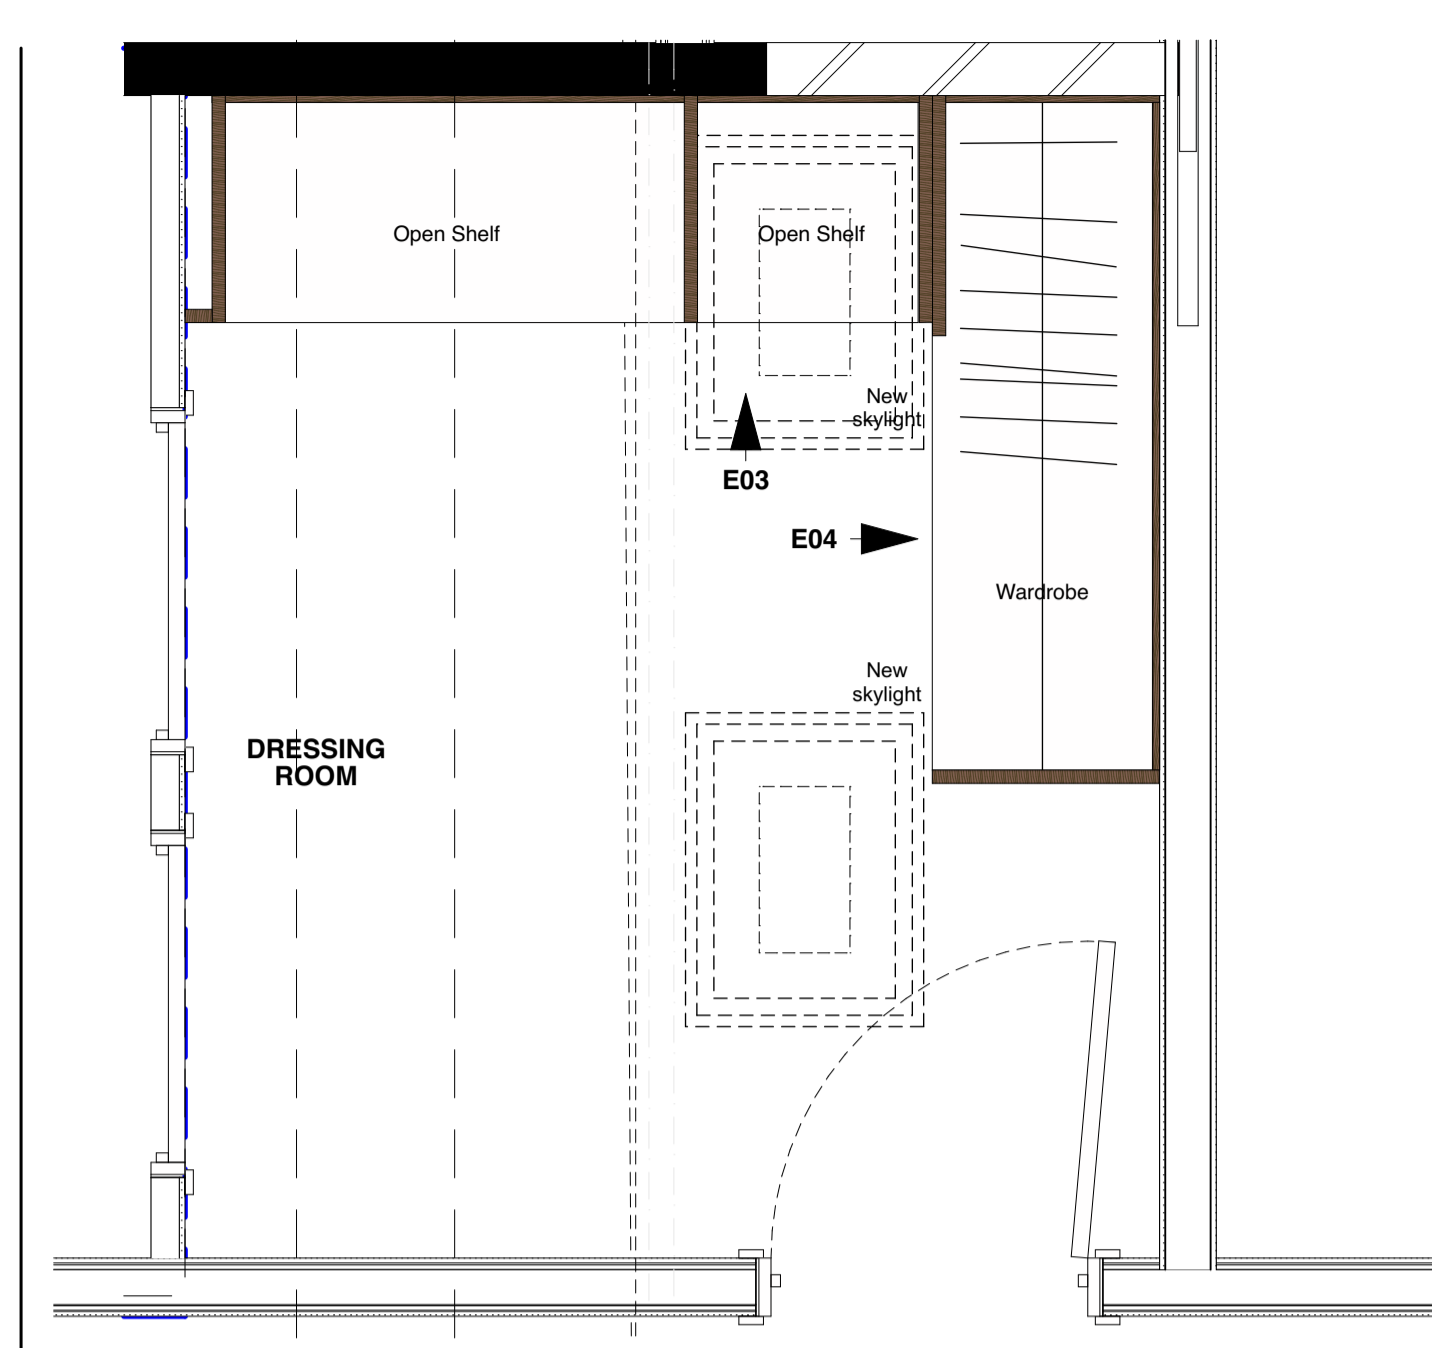


P02 - Level 02 Bedroom 5 Wardrobe Plan  
1:20@A1

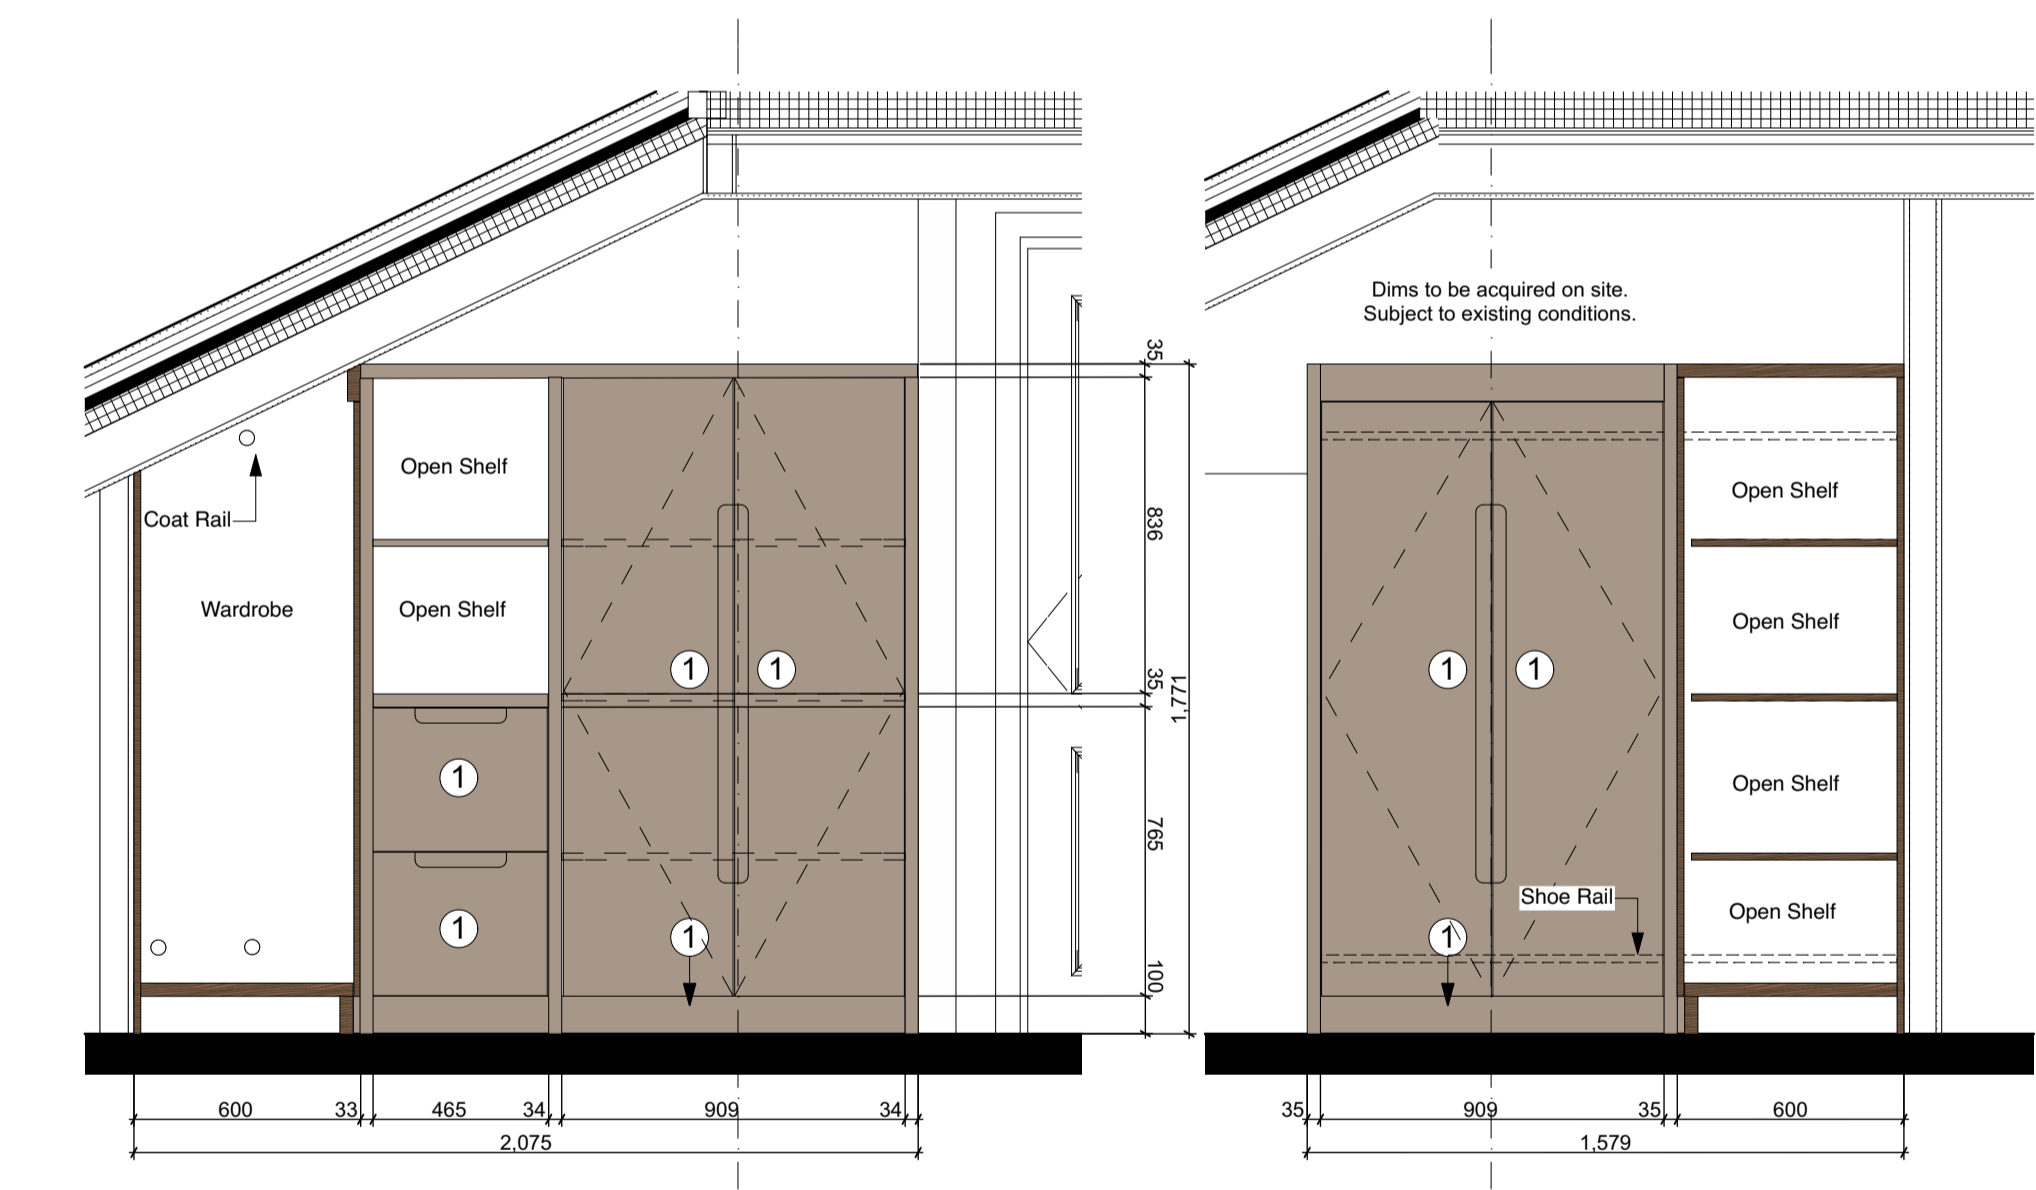


E01 - Level 02 Bedroom 6 Wardrobe Elevation  
1:20@A1


E02 - Level 02 Bedroom 6 Wardrobe Elevation  
1:20@A1

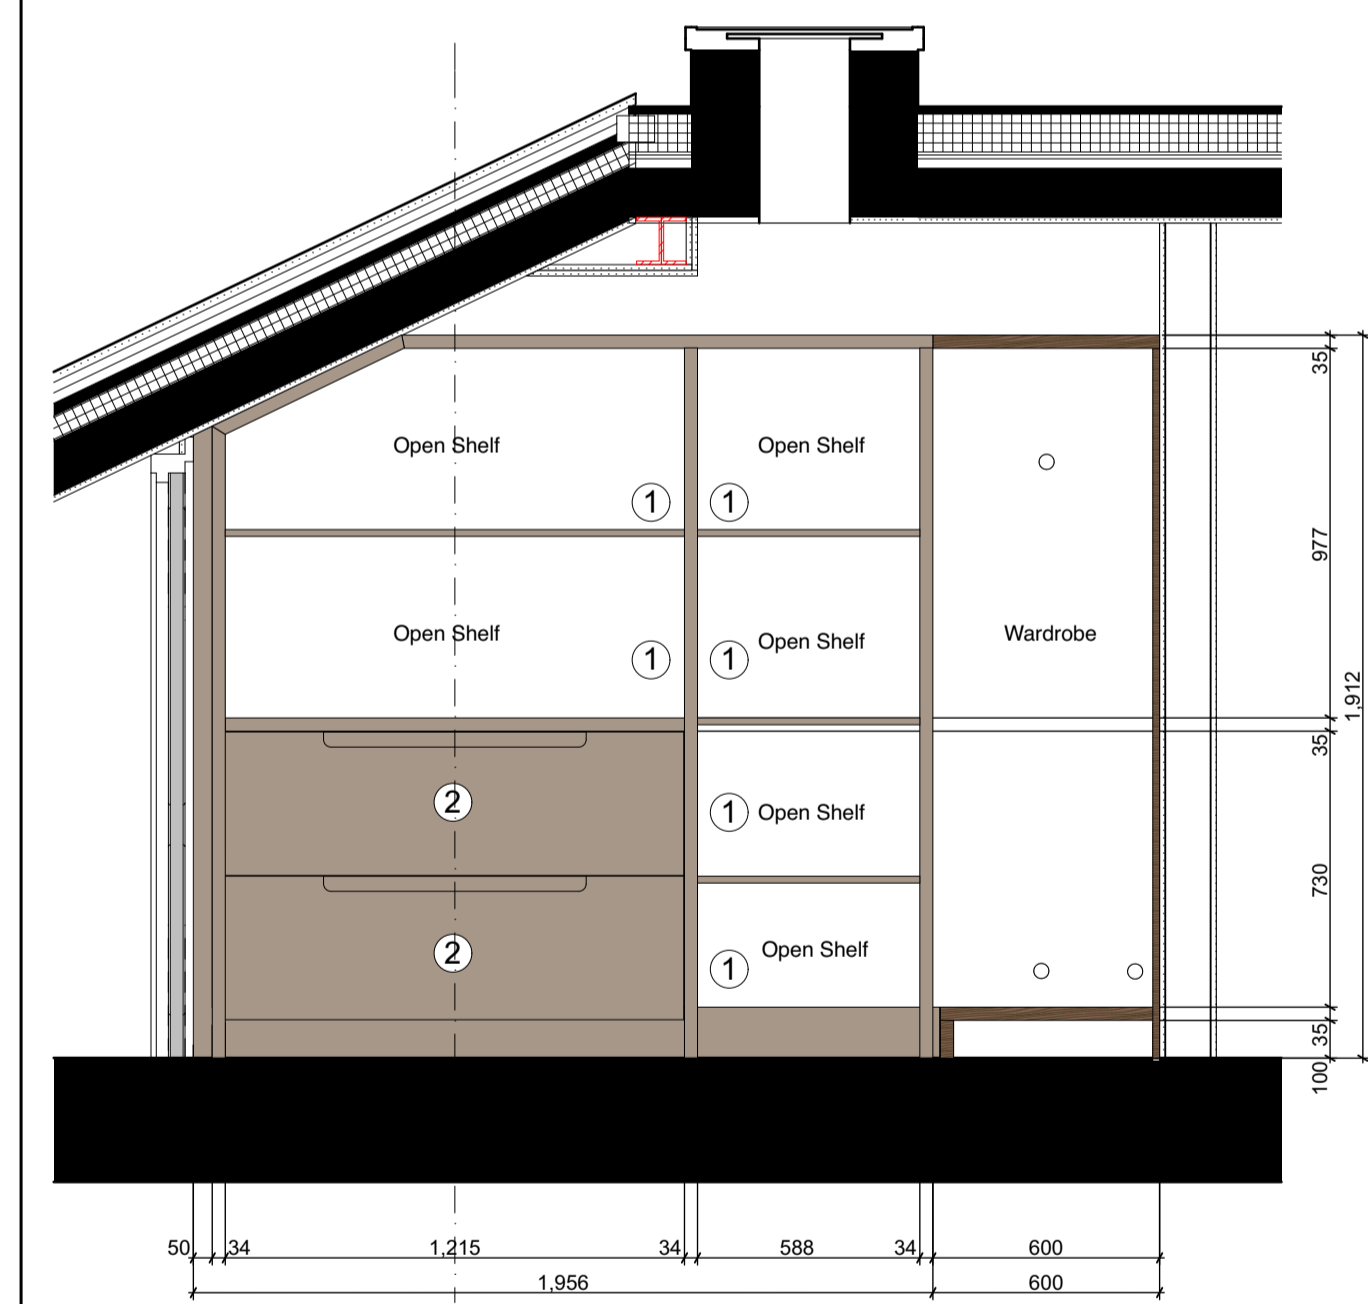


E03 - Level 02 Bedroom 5 Wardrobe Elevation  
1:20@A1

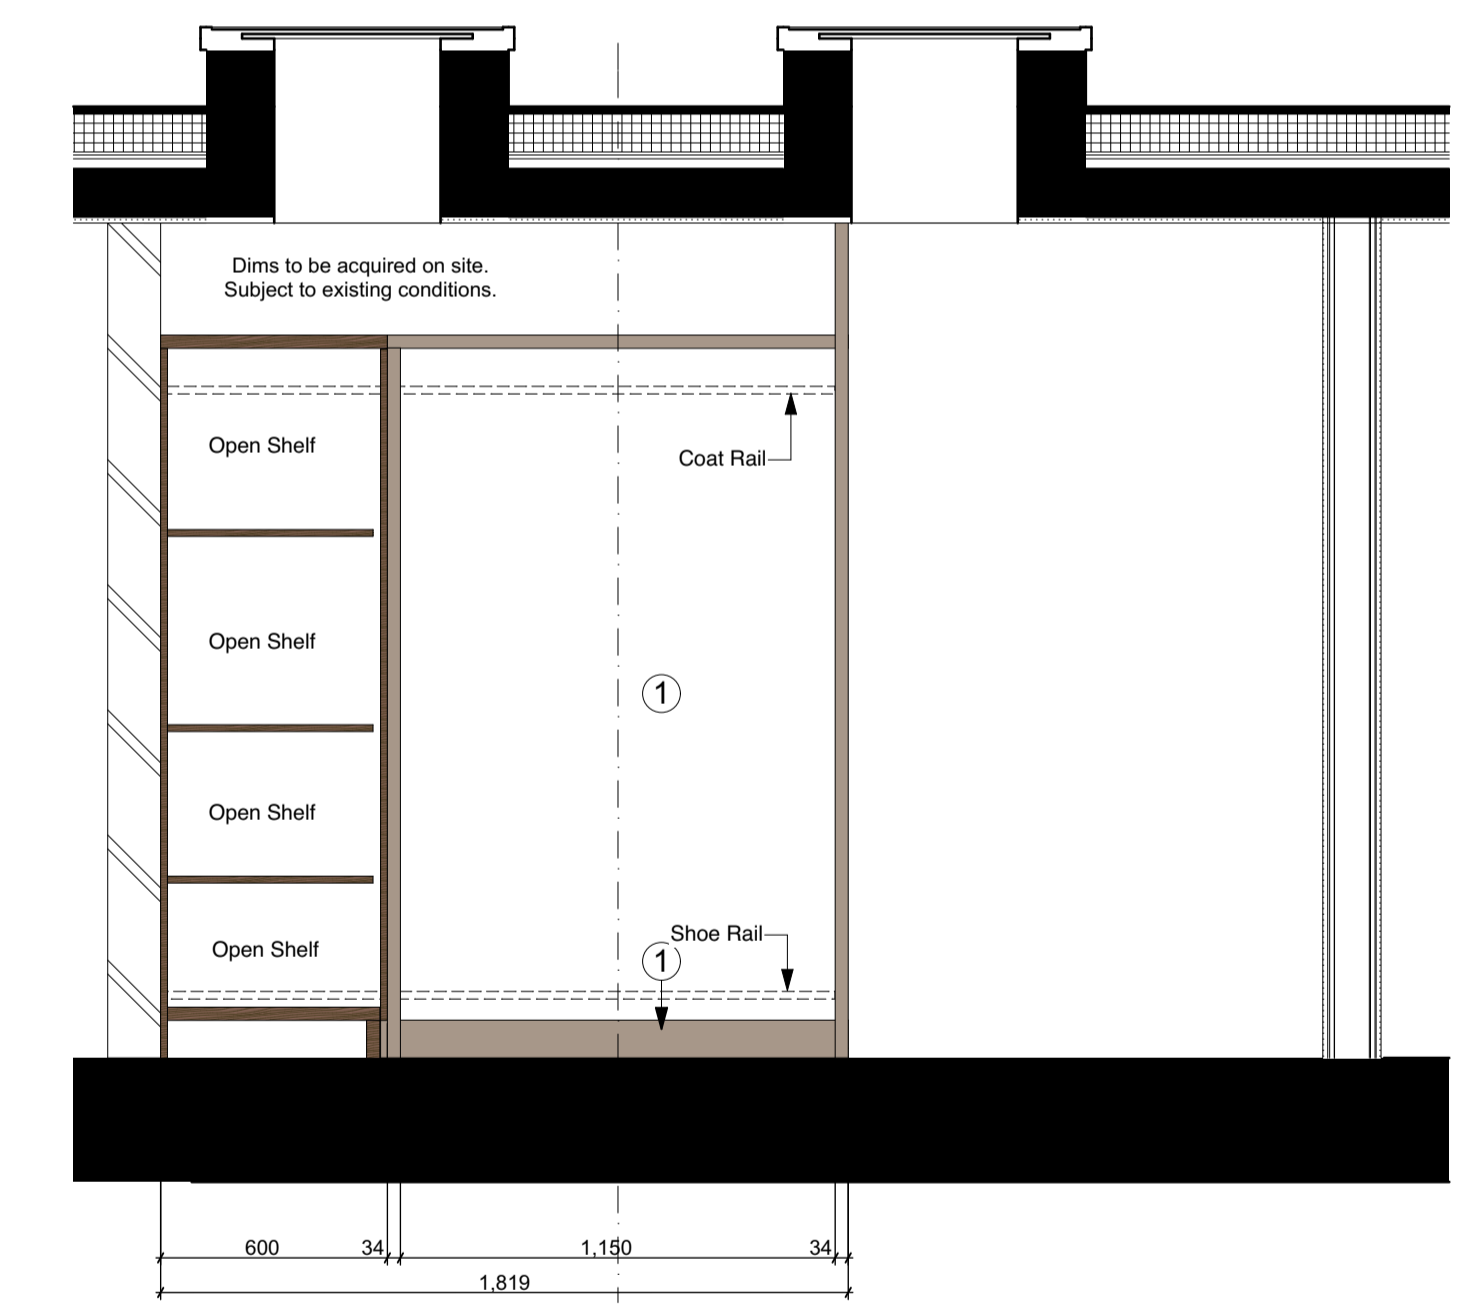

E04 - Level 02 Bedroom 5 Wardrobe Elevation  
1:20@A1

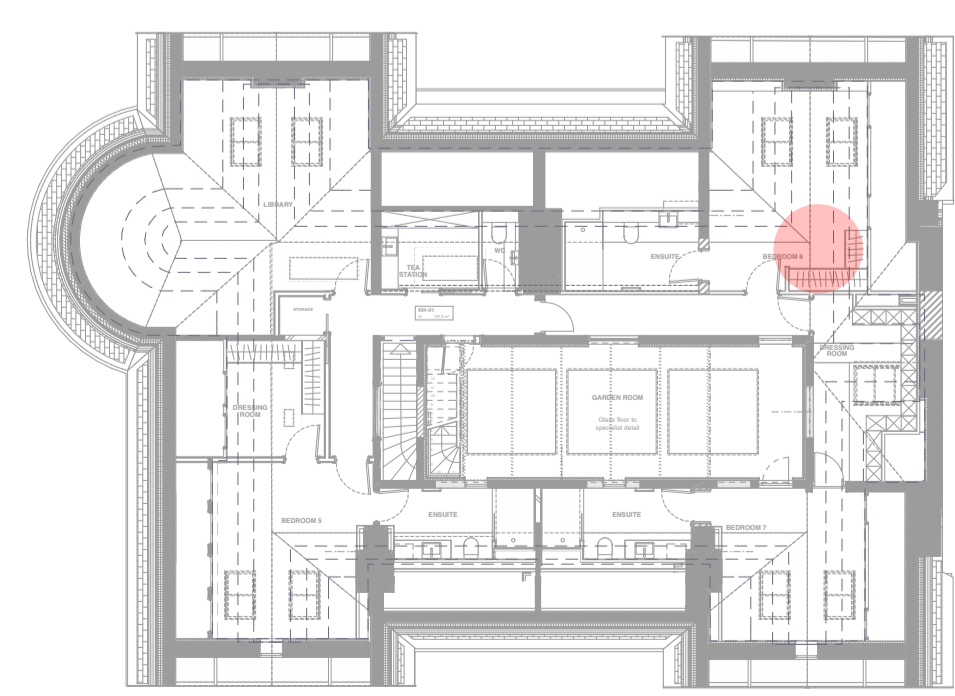

Kidderpore Hall - Second Floor Key

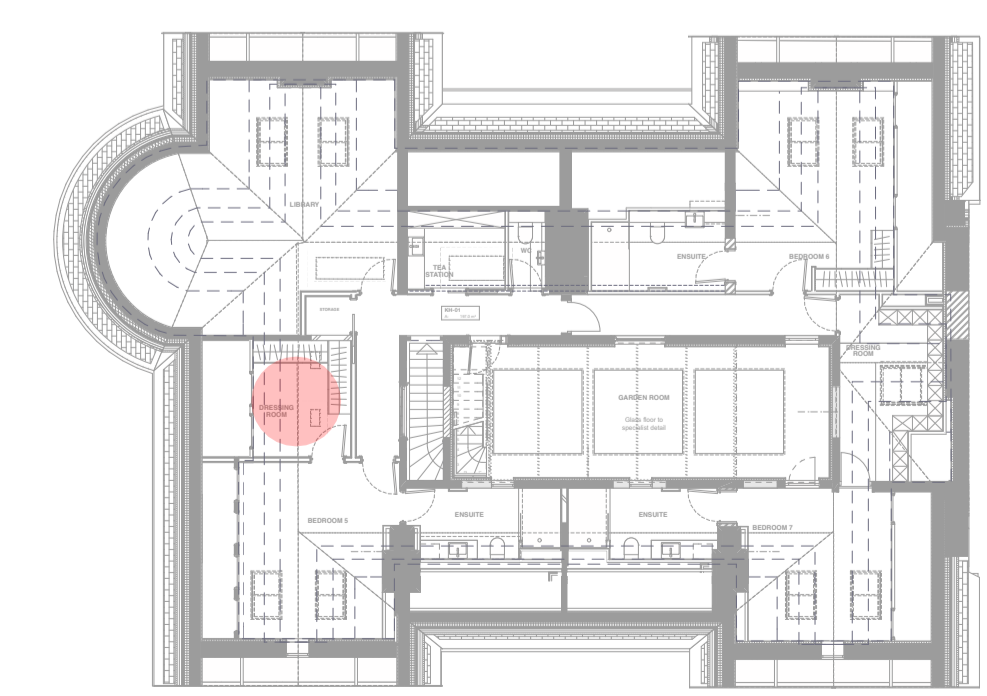

Kidderpore Hall - Second Floor Key