



S01 - Level LG Typical FCU Enclosure Section 1:20@A1

E01 - Level LG Typical FCU Enclosure Elevation 1:20@A1

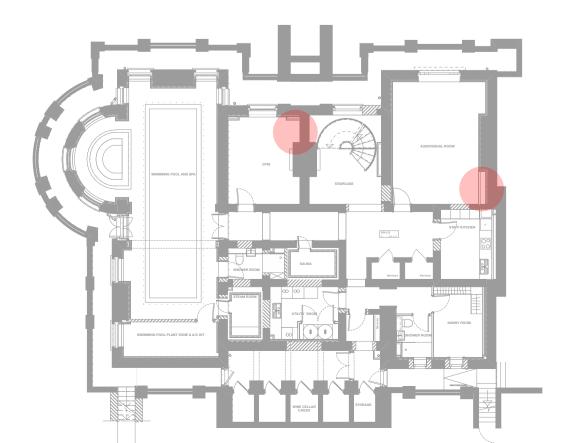


Kidderpore Hall - Lower Ground Floor Key

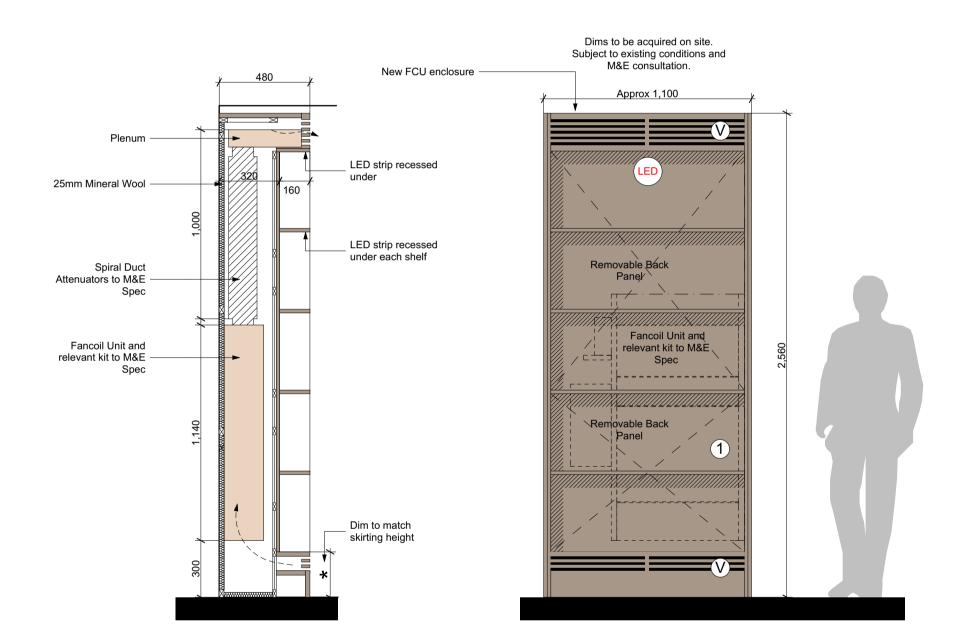


\$01 - Level LG Typical Free Standing FCU Enclosure Section 1:20@A1

E01 - Level LG Typical Free Standing FCU Enclosure Elevation 1:20@A1

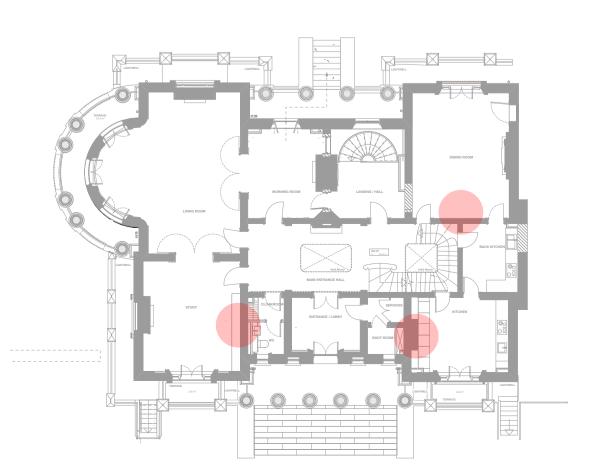

Kidderpore Hall - Upper Ground Floor Key

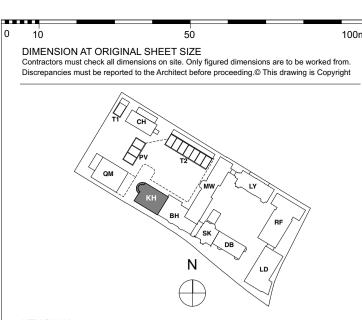

KEY PLAN

NOTE:
ALL INFORMATION SHOWN ON THIS DRAWING IS SUBJECT TO
DESIGN DEVELOPMENT BY SPECIALIST

GENERAL KEY

(1) LIGHT STAINED OAK FINISH

(2) DARK STAINED OAK FINISH

(M) MIRROR

V FCU VENTS



INCORPORATED LED STRIP LIGHTING
TO UNDERSIDE OF SHELVING/ HANGING RAILS

Additional Info:

MFC Carcass with veneer external panels
Internal Joinery Carcass in laminate Finish
Door Handles to be Routered into doors/panels
Hanging rails LED to be sensor operated

Integrated Vanity Units with Mirrors are subject

to Interior Designer input.

Drawings to be read in conjunction with Finishes Schedule
Drawings show design intent only and should be developed
further by specialist.

All dims to be checked and confirmed on site prior manufacture.

Fan-coil enclosure drawings to be read in conjunction with drwg no: 08KH-DE008

TENDER

	REVISION	DR'N	CH'KD	DATE
T1	First Issue	KrC	КС	20/12/2018
				+



CLIENT MOUNT ANVIL LTD



PROJECT KIDDERPORE AVENUE

DRAWING
Kidderpore Hall
KH-01 Joinery Sheet 6

SCALE 1:20, 1:200, 1:22 @ A1

DRAWING No.

15 230

DRAWN BY KrC

DATE

20/12/2018

9000-DRG-08KH- DE015 T1

A&Q PARTNERSHIP (LONDON) LTD
THE LUX BUILDING, 2-4 HOXTON SQUARE, LONDON N 1 6 NU
Tel: 020 7613 2244 Fax: 020 7613 2642 Email:london@aqp.co.uk
ARCHITECTURE DESIGN MASTERPLANNING INTERIORS