

Refer to **M&E** drawings for Utility cupboard, kitchen and electrical

For further Entry Equipment Please Refer to M&E Drawings.

Pendant Lights & Pendant Wiring position shown on RCP Plans. Wired connection point for possible future pendant with associated pattressing. Separate switch for each Pendant.


All Pendants to have Winding Gear Structural requirements for patress TBC by SE.

Wiring for speaker system in Living, Dining, kitchen and Master Bedroom, for future installation of speakers by customer. Wiring and connection point to All glazing for electrical Curtains/


Dimable Lights - In Living/dining and Master Bedroom. Automated Lights - In Utility/Coat cupboards. LED Lights to all wardrobes.

Kitchen Manufacture to provide setting out of all sockets and fittings within cabinets as required. Pop up sockets in kitchens **Bathroom layouts** shown indicatively only. Refer to Detailed Bathroom Layouts drawings.

Level 02 Light Fittings - allow for shallow fittings due to limited joist depth / buildup

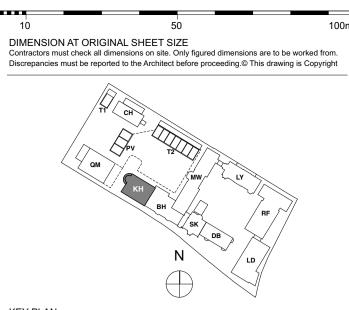

KEY PLAN

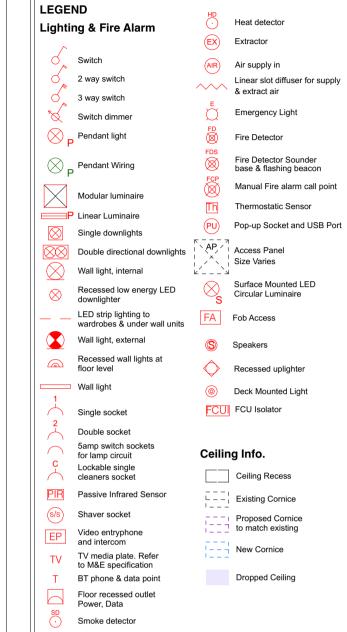

FOR CONSTRUCTION

	REVISION	DR'N	CH'KD	DATE
C1	Issued for Construction	NV	TW	17/01/20
C2	RCPs reviewed following client's comments in workshop coordination 17.04.07	GC	TW	12/04/20
СЗ	Update to Single Dwelling Update to Single Dwelling	KrC	кс	20/12/20
	I .	1	1	1



CLIENT MOUNT ANVIL LTD



KIDDERPORE AVENUE

Kidderpore Hall Level RF RCP

SCALE 1:50 @ A1 DATE December 2018 DRAWING No. DRAWN BY KrC 15 230 9000-DRG-23KH-RF030

> A&Q PARTNERSHIP (LONDON) LTD THE LUX BUILDING, 2-4 HOXTON SQUARE, LONDON N 1 6 NU Tel: 020 7613 2244 Fax: 020 7613 2642 Email:london@aqp.co.uk ARCHITECTURE DESIGN MASTERPLANNING INTERIORS