


KH_LEVEL UG


1:20

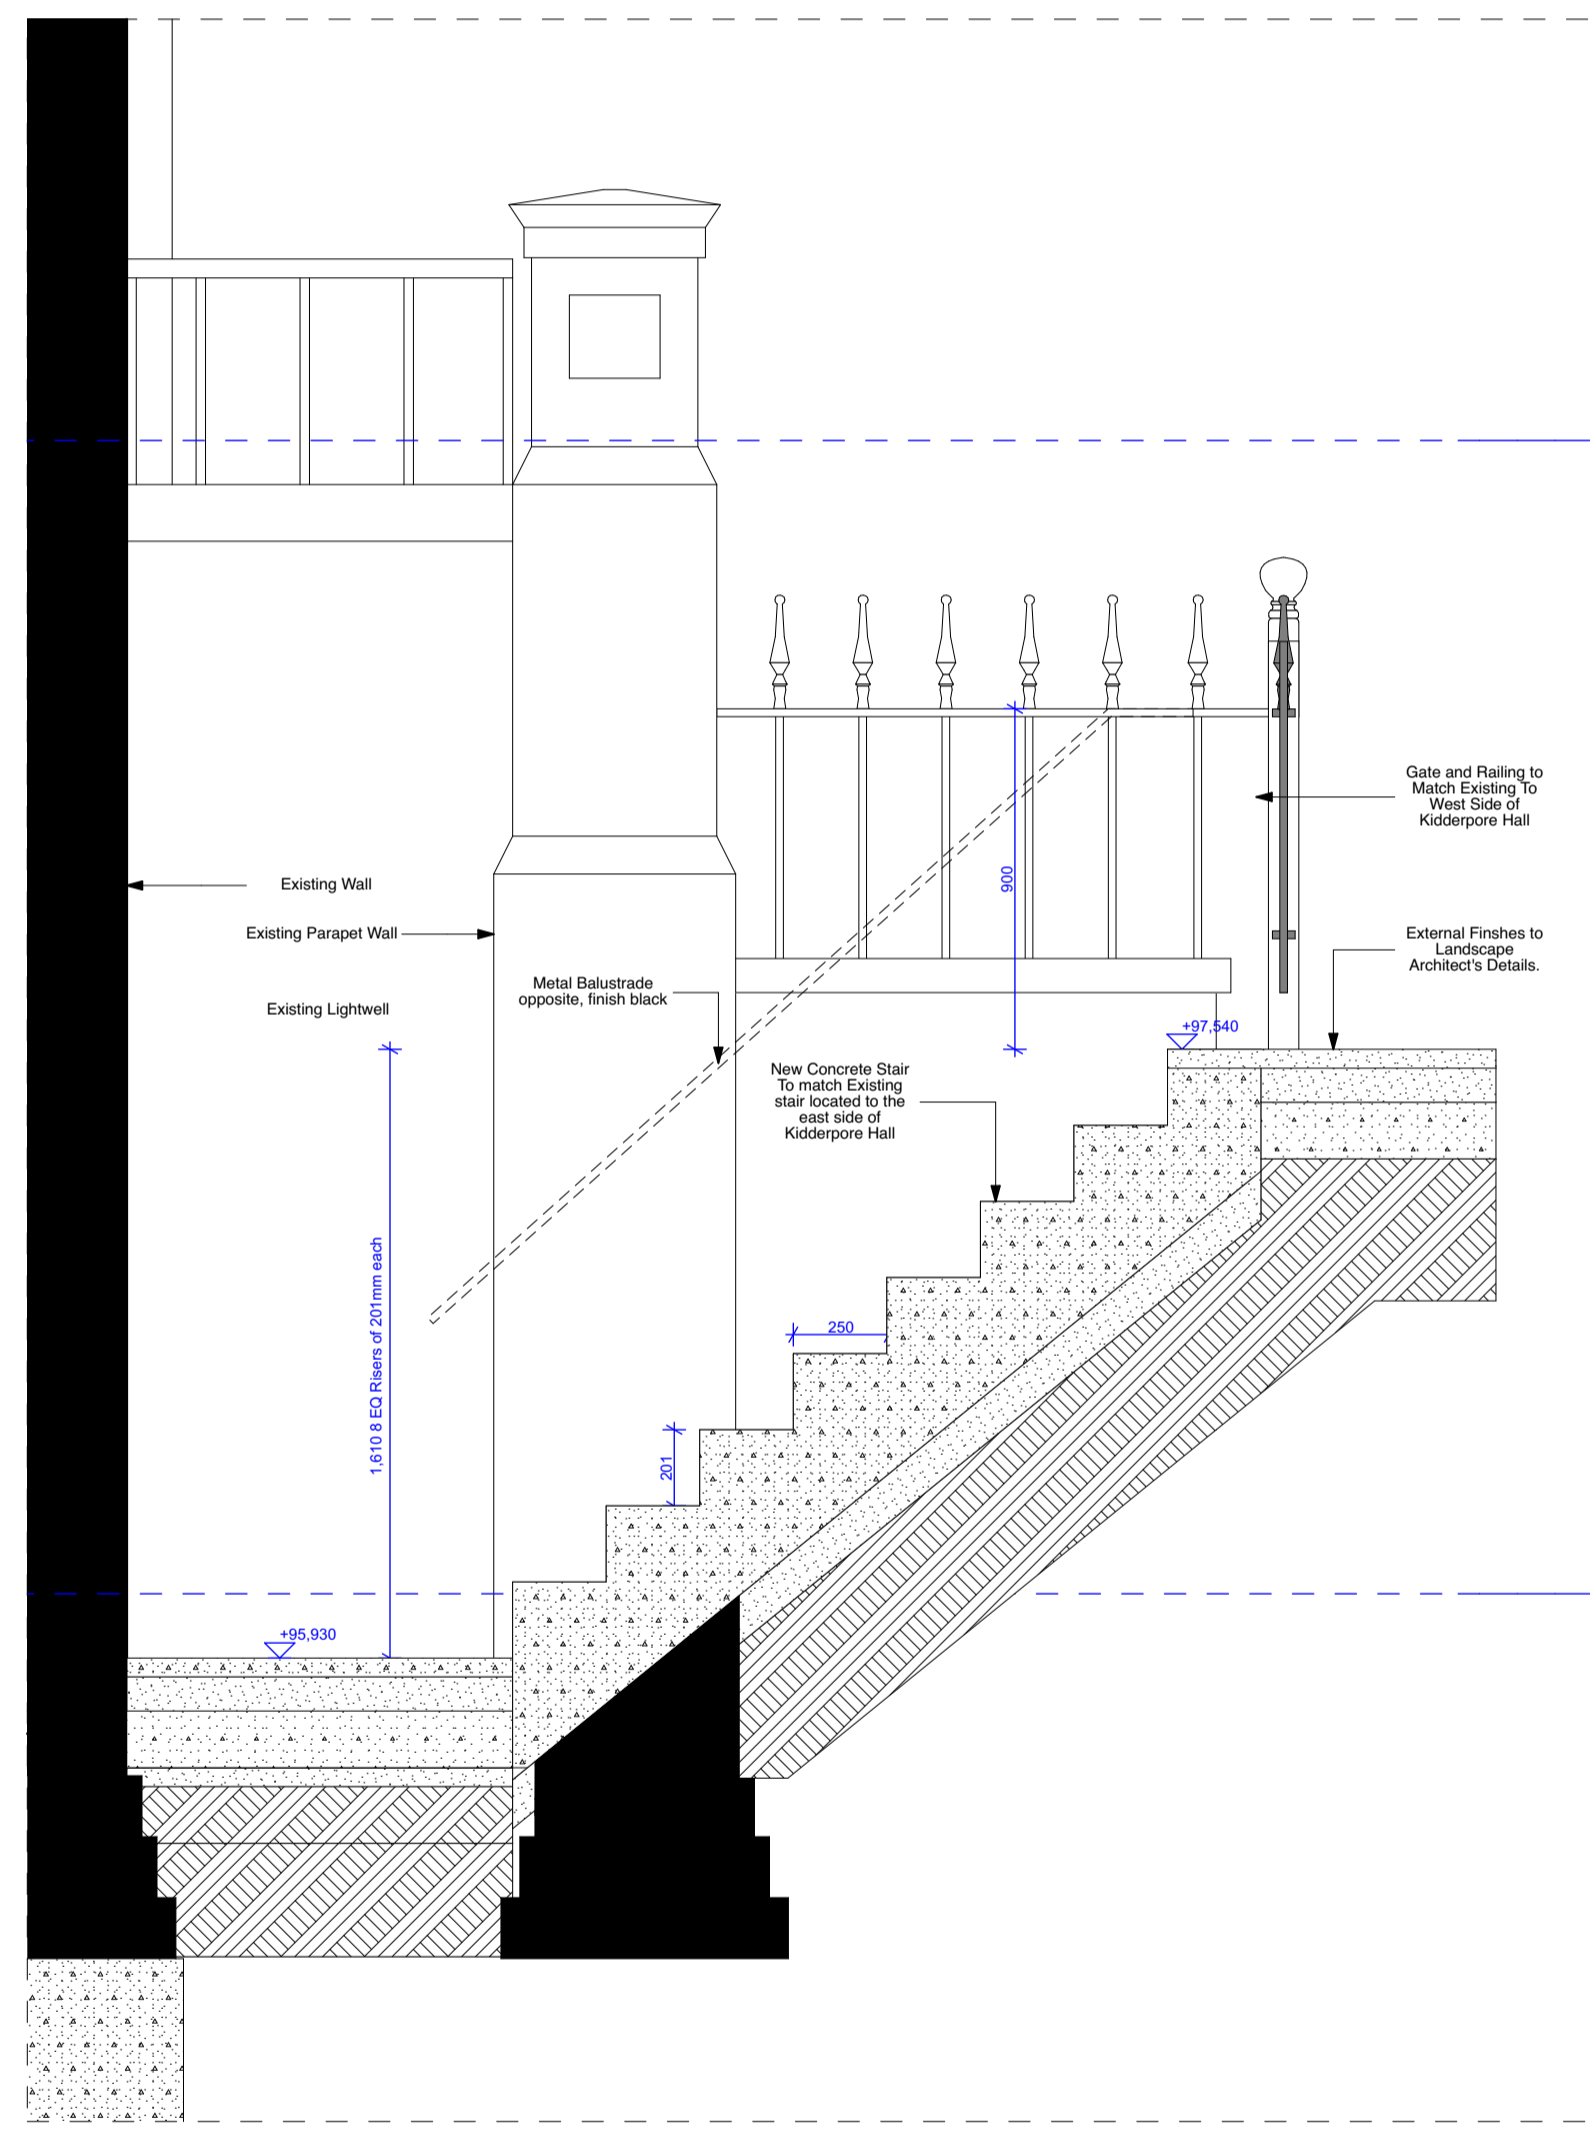

S1

1:20

DIMENSION AT ORIGINAL SHEET SIZE
Contractors must check all dimensions on site. Only figured dimensions are to be worked from. Discrepancies must be reported to the Architect before proceeding. © This drawing is Copyright.

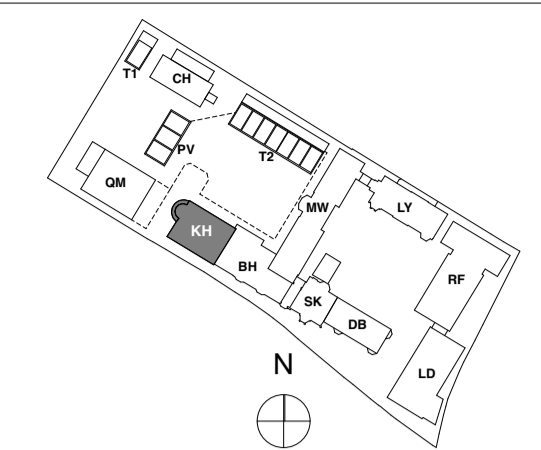

KEY PLAN

NOTE:
All dims to be checked and confirmed on site prior fabrication.

FOR CONSTRUCTION

REVISION	DRN	CHKD	DATE
C1 Issued for Construction	GS	TW	17/01/2017
C2 Annotation Added	KFC	AP	23/10/2017
C3 Star Revised	KFC	KC	20/12/2018



CLIENT
MOUNT ANVIL LTD



PROJECT
KIDDERPORE AVENUE

DRAWING
Kidderpore Hall
LG West Lightwell Stairs

SCALE 1:20 @ A1 DATE 20/12/2018

DRAWING No. 15 230
9000-DRG-55KH- AL003

DRAWN BY GS
REV C3