




1 Typical Louvre Jamb Plan Detail

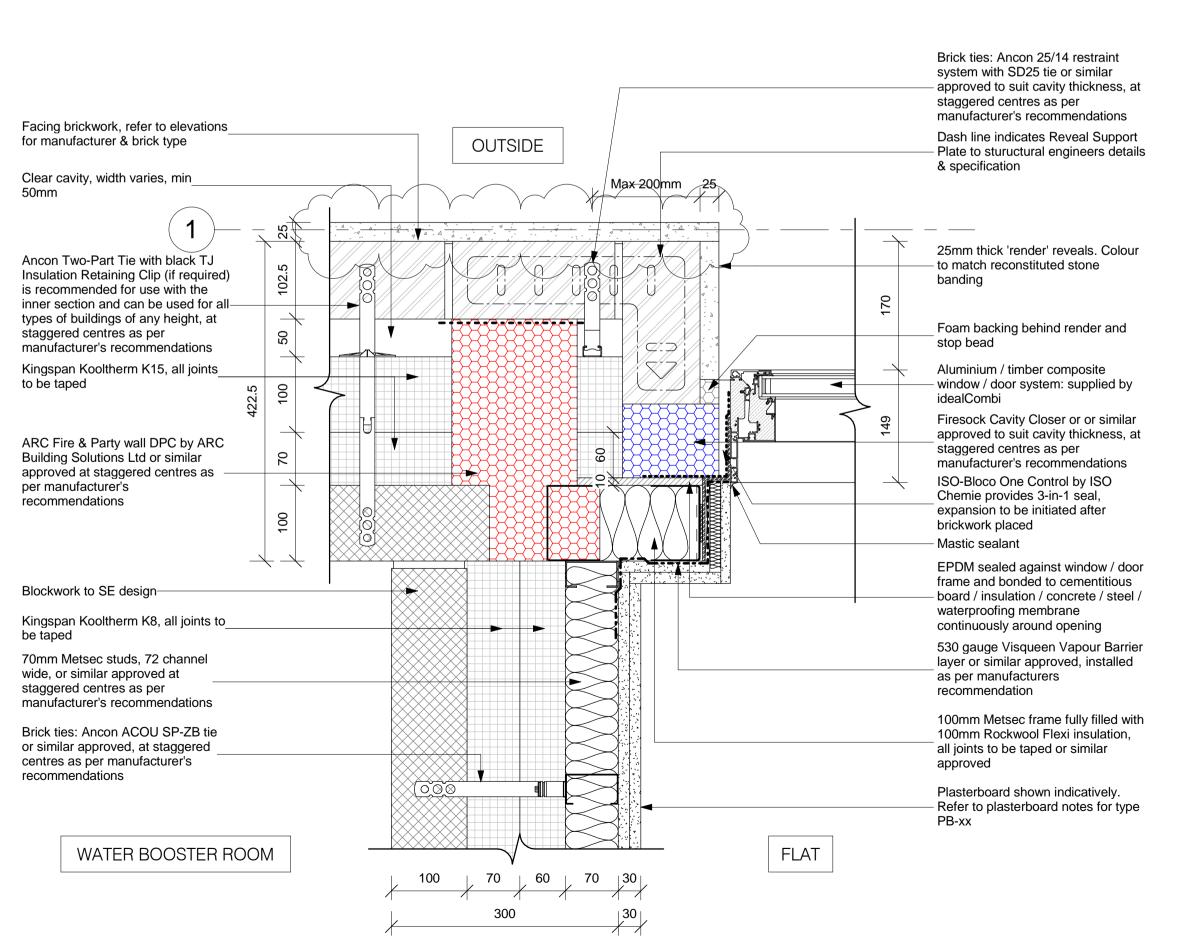

Window/Door Detail at Water Booster/Flat Junction Detail
12.20 1:5

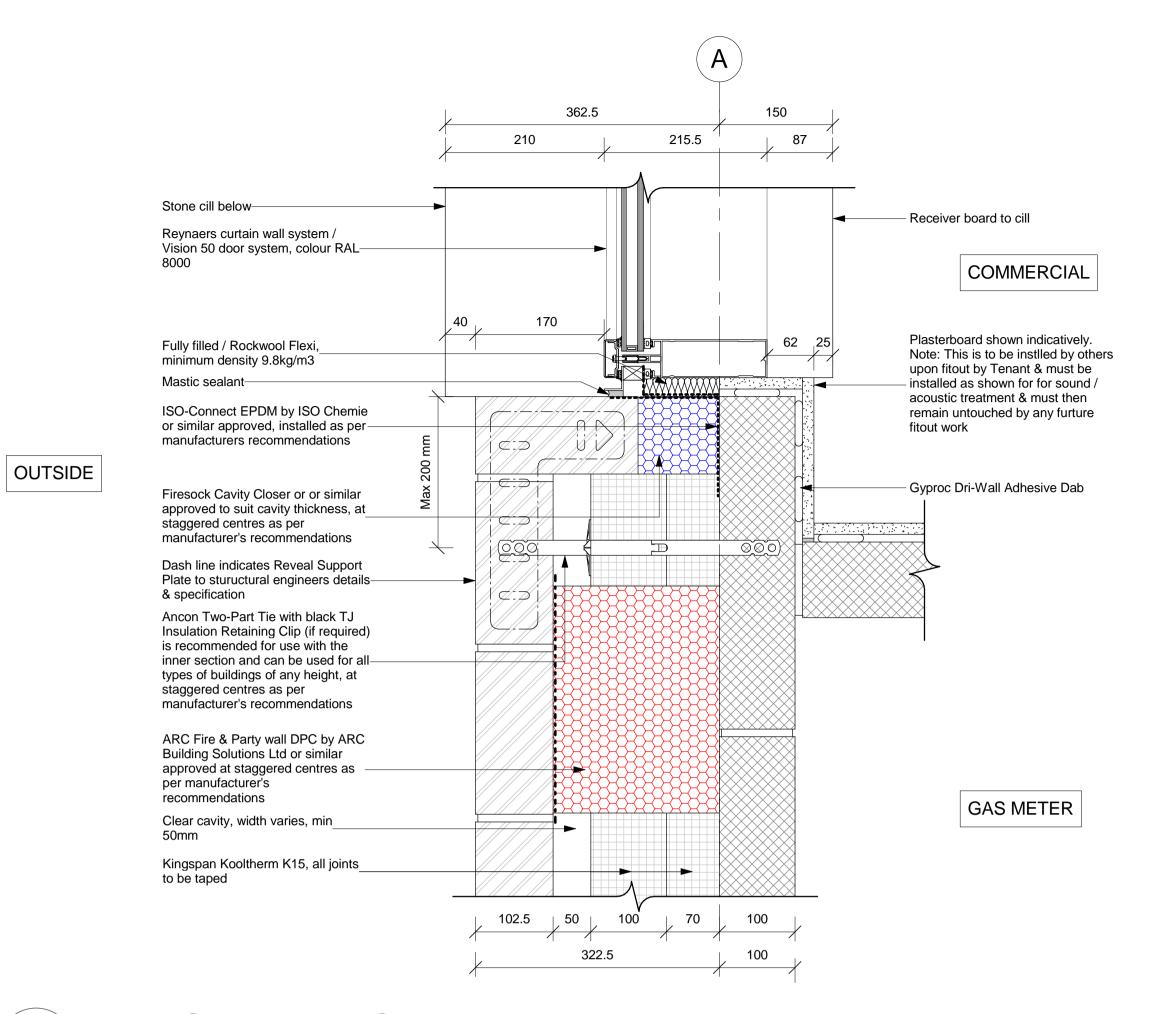

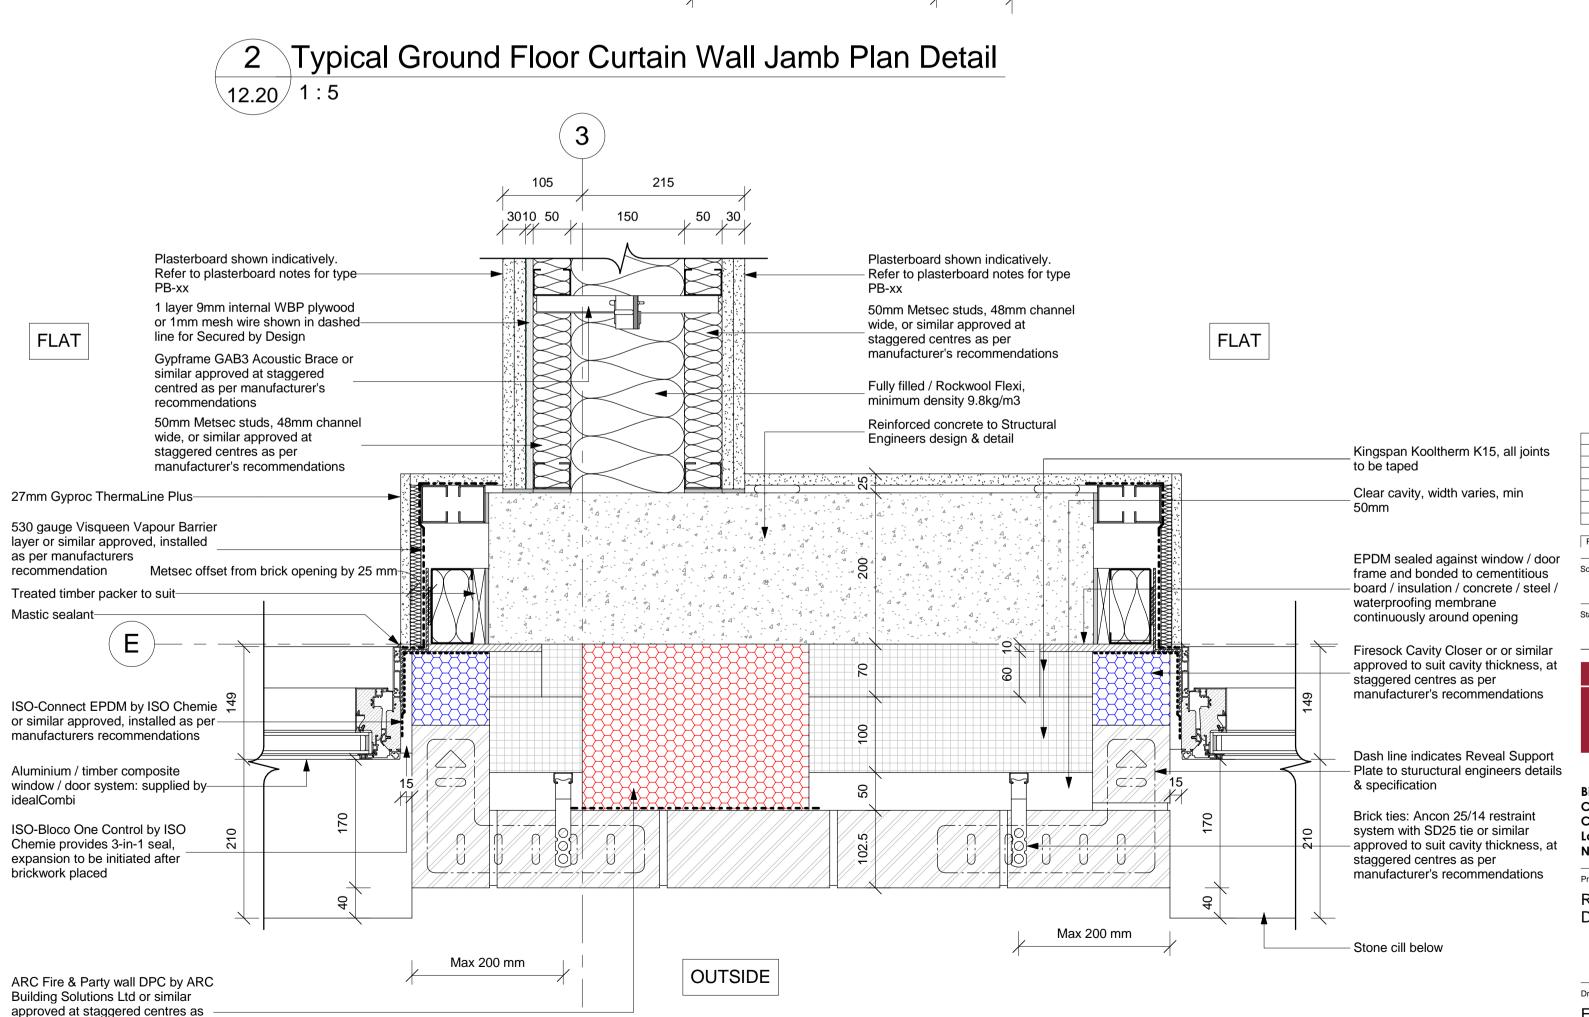

4 Ground Floor Window/Door at Party Wall/Column Junction Detail

per manufacturer's recommendations

	H 27.07.18	Render ad	dded		ET	JR	
all joints	G 06.03.18		ang and Window Reveal A	Amended	ET	JR	
	F 31.01.18 Wall buildup amended as per Lovell request			ET	JR		
	E 06.12.17 Construction Issue			ET	JR		
	D 10.11.17 Reveal Depth amended to suit Lovell comments			ET	JR		
nin	C 22.09.17 Party Wall amended			ET	JR		
	B 23.08.17		s to ground floor amended	1	ET	JR	
	A 30.06.17	First Issue	9		ET	JR	
	Rev: Date:	Description	n:		Chk:	Apr:	
ow / door ntitious	Scale @ A1:   Issuing Office:   Project No:						
e / steel /	1:	5	London	8	84923		
ng	Status:   Purpose of Issue:						
-9	S4 For Construction						
r similar kness, at							
,							
lations	Ingleton Wood						
	$\mathcal{M}$	$I \cap \cap I$					
	Y Y			£ = 1110	al 6a	l:	
Support			Vision	, form an	a tunc	TION	
ers details					Loi	ndor	
no detaile				1 Alie Street London E1 8DE			
	Billericay						
	Cambridge			Lon	don E	ו אטנ	
traint	Colchester						
nilar	London			T: 02	0 7680	1100	
kness, at							
,	Norwich		WW	w.ingleton	wooa.c	co.uk	
lations	Project:						
	•						
	Regents Park Estate						
	Dick Collins Hall						
	Drawing Title:						
	External Window & Door Details						
	Client:						
	1 II D		de Lad				

Lovell Partnership Ltd.

DCH - IW - XX - ZZ - DR - A - 35.171

All dimensions to be verified on site by Main Contractor before the start of any shop drawings or work whatsoever either on their own behalf or that of sub-

This drawing is to be read with all relevant Architect's and Engineer's drawings

300mm

DO NOT SCALE

Report any discrepancies to the Contract Administrator at once.

© Ingleton Wood LLP

100mm

LEGEND:

Scale: 1:5