


NOTES

Drawings for sketch purposes only and not for construction.

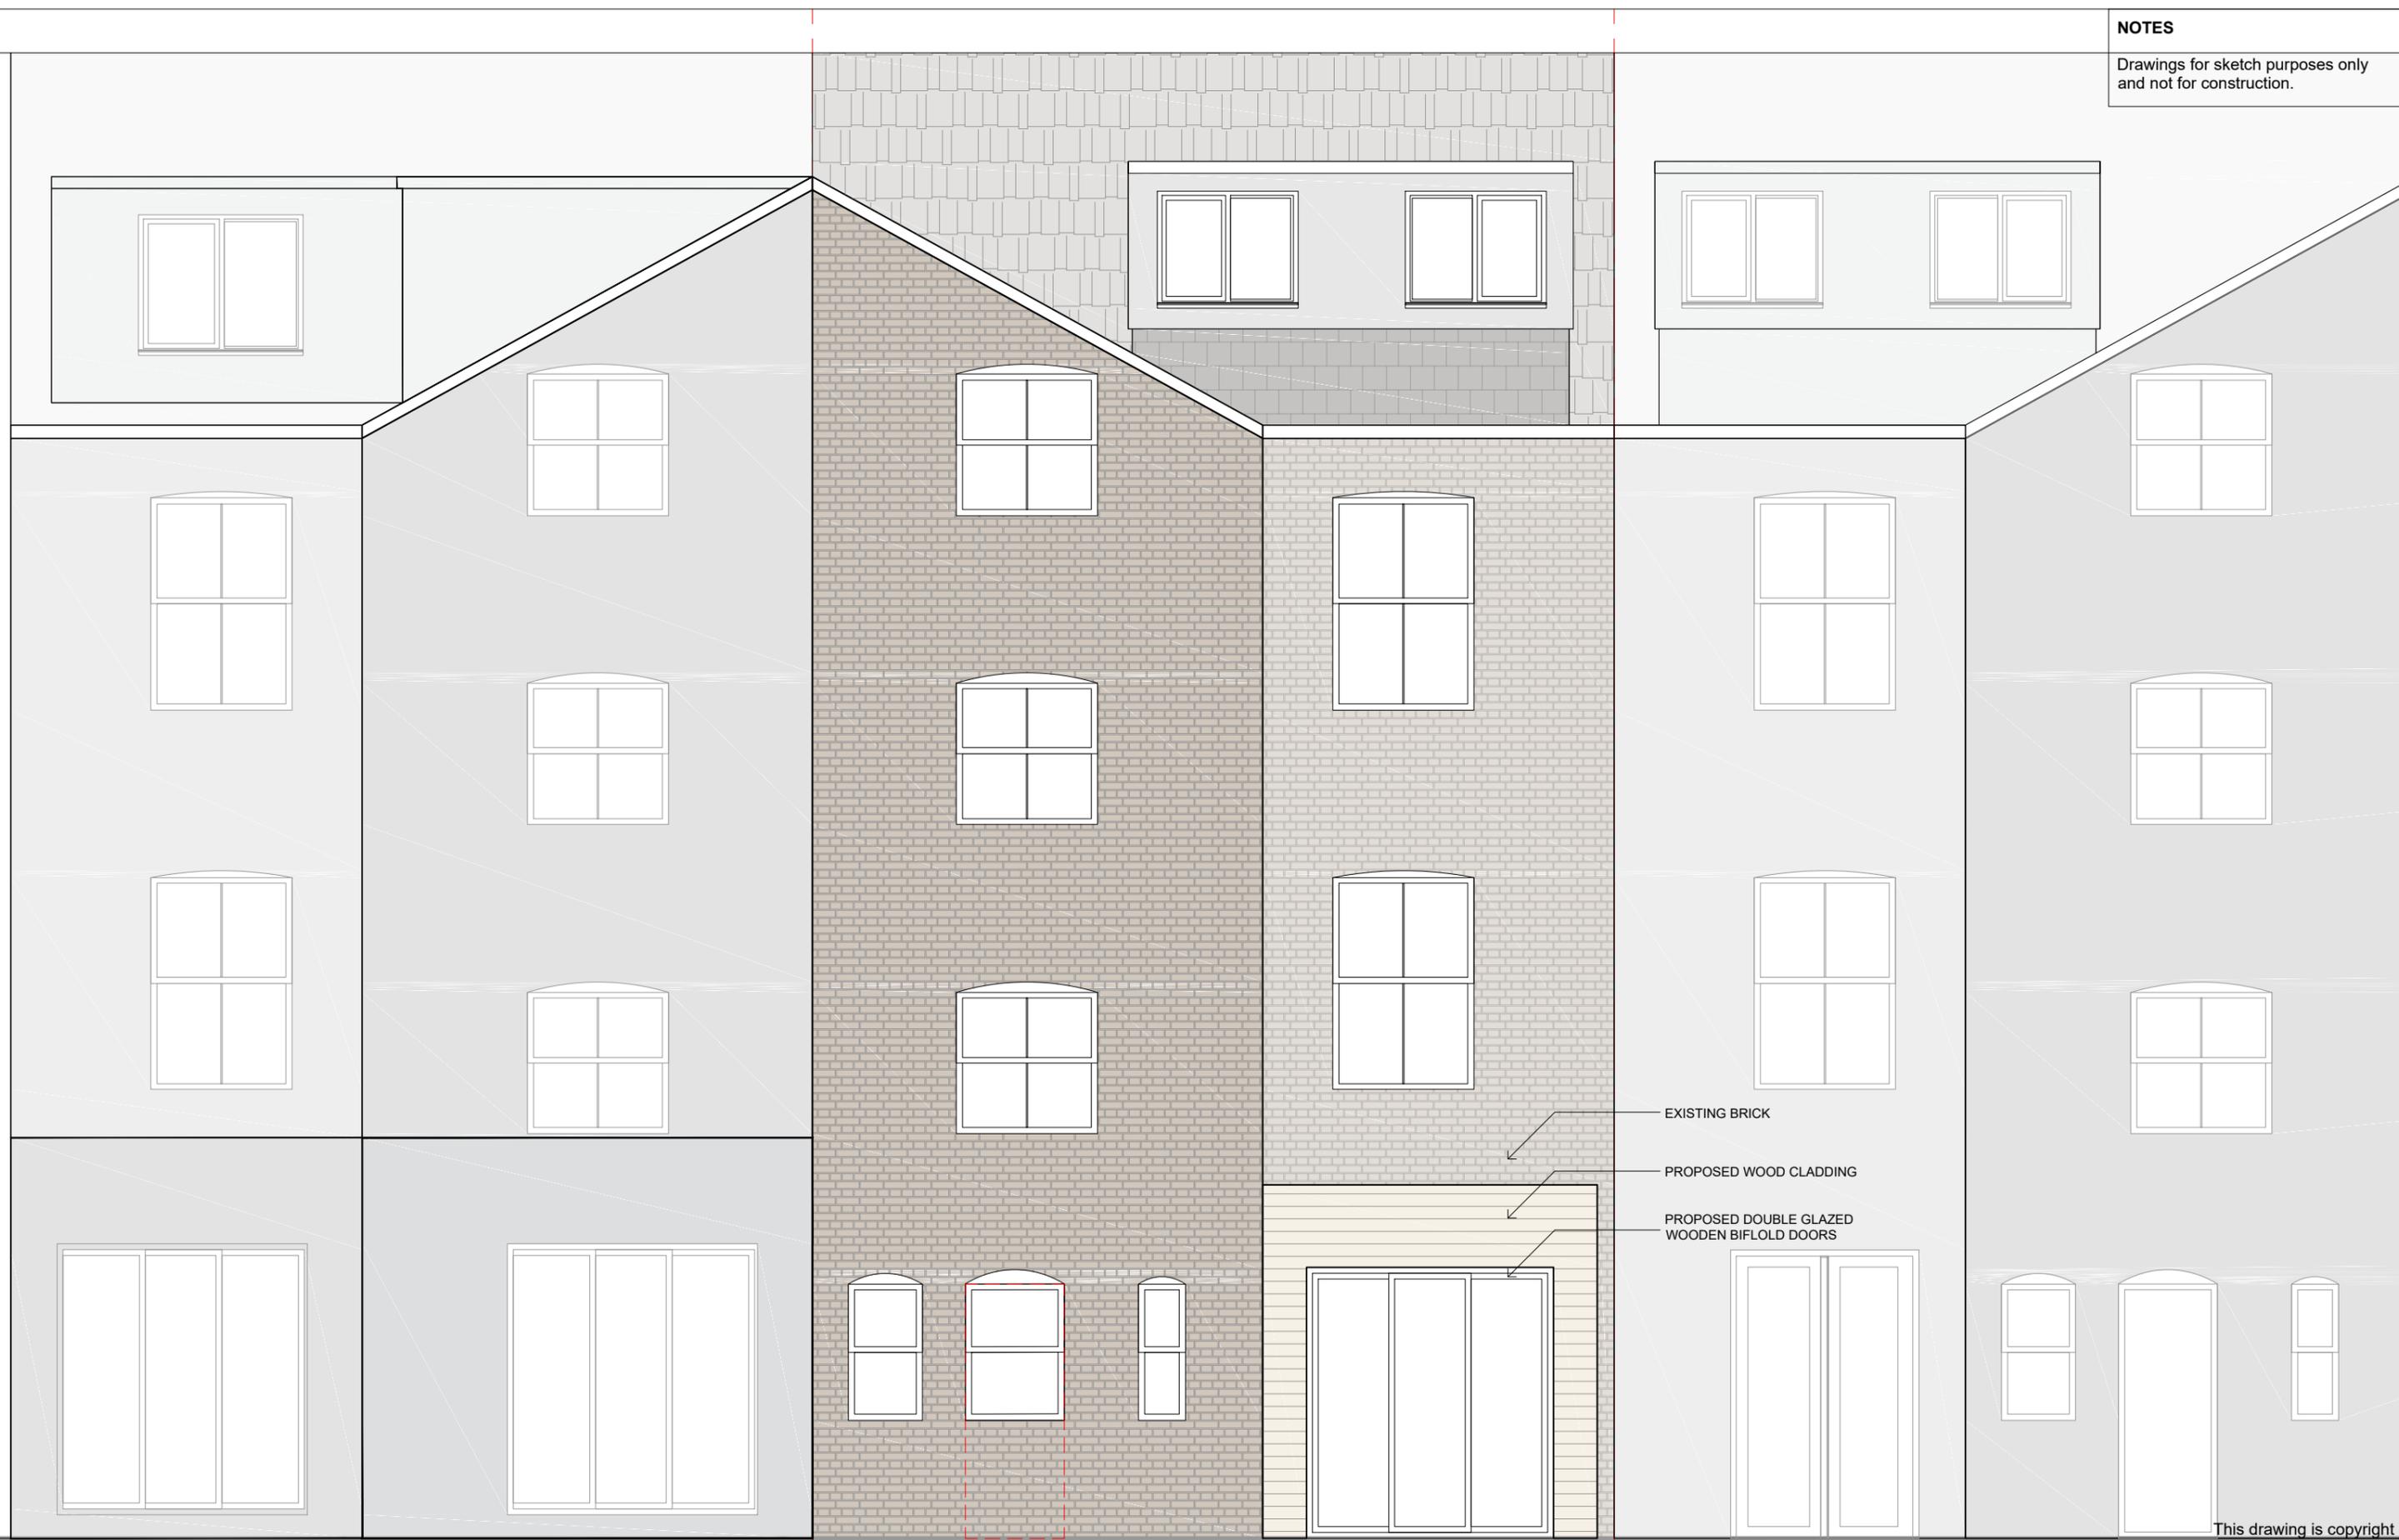

This drawing is copyright
USL Architects.



The Busworks - United House
North Road
London N7 9DP
England
usl@uslarchitects.co.uk

Job No.	18/ KRL
Date	07/01/2019

Job
KINGDON ROAD
18, Kingdon Road
NW6 1PH - London
England

Drawing
PROPOSED ELEVATION

Drawing No.		Revision B
Drn	Chk	
IM	BK	

Revision
B



0m 1m 2m 3m 4m 5m
PAPER SIZE: A3 SCALE 1:50