


Signage is approved under permission  
2017/5391/A.

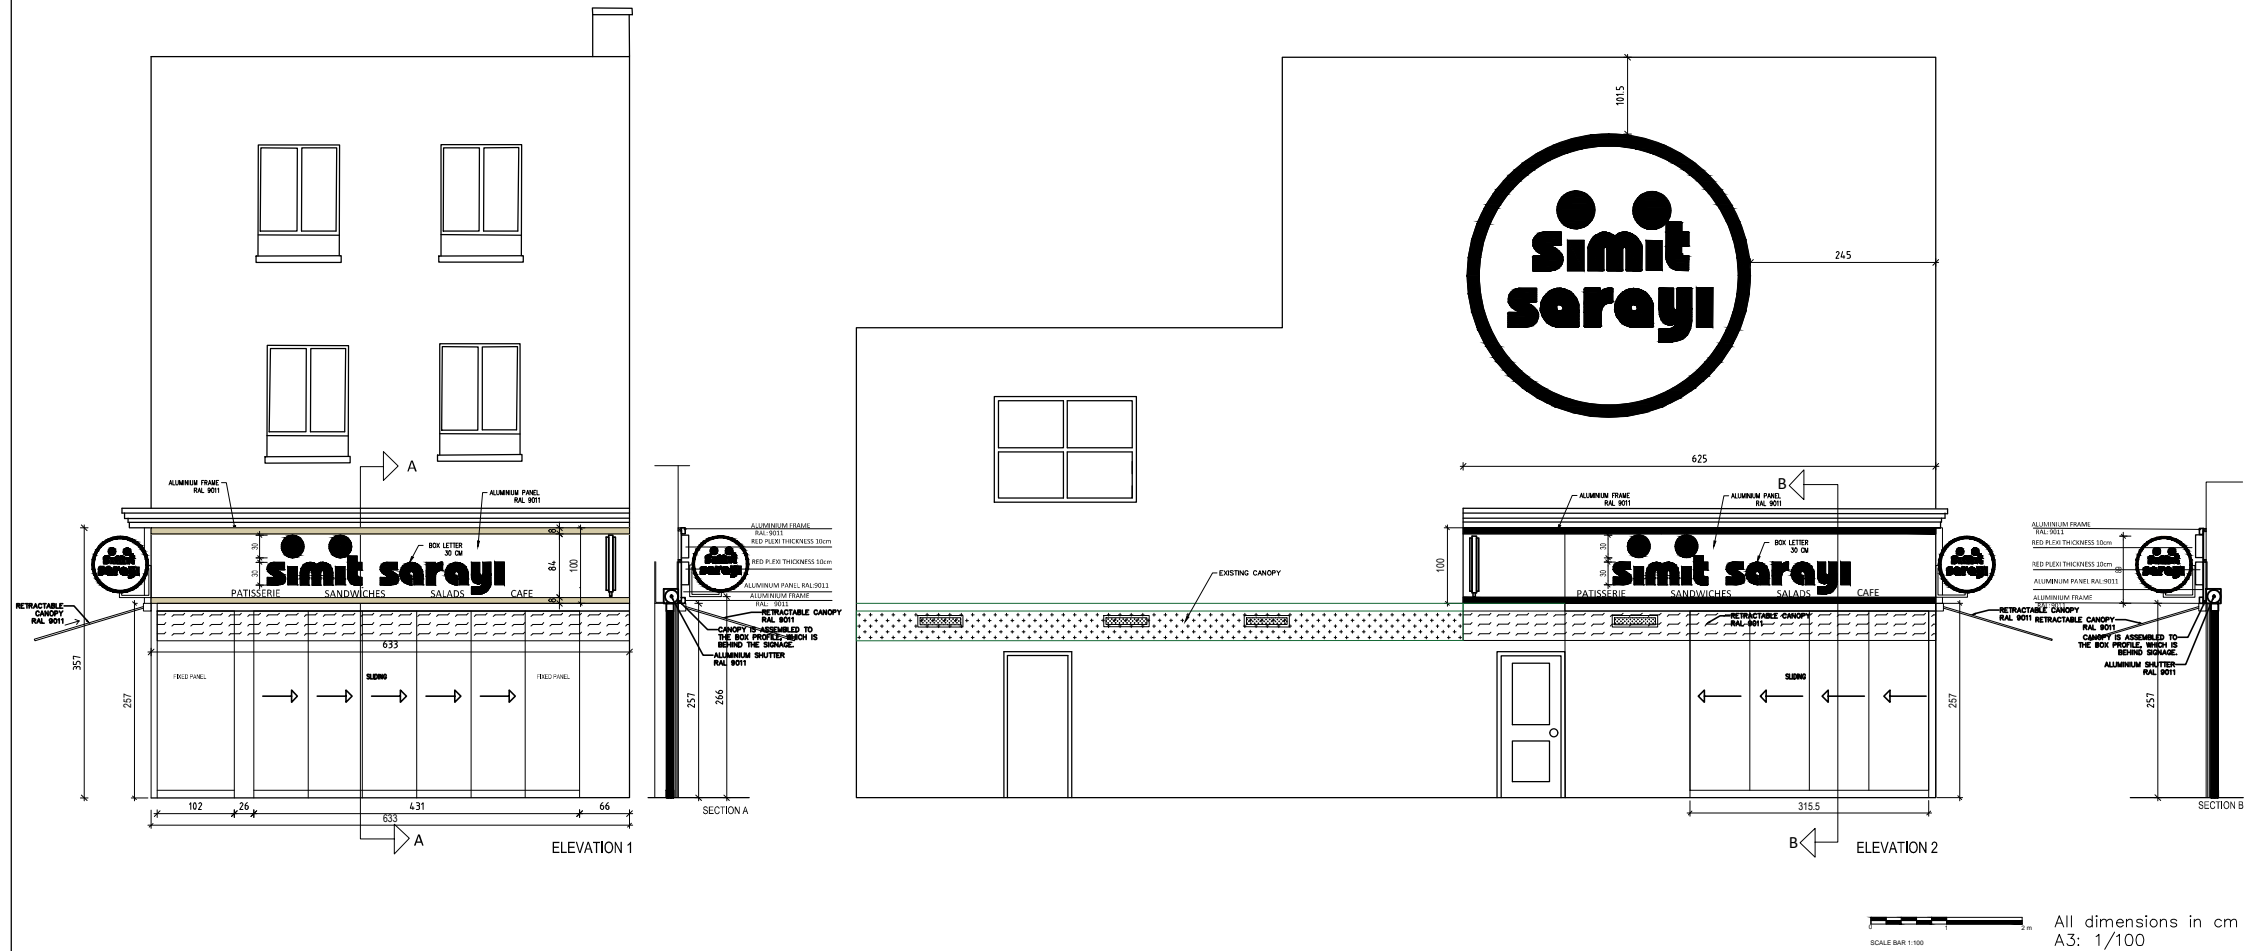

68 Oxford Street, London W1D 1BN  
Phone : +44 207 636 4636

DATE: 15.10.2018

**SİMİT SARAYI**  
267 CAMDEN HIGH STREET

Interior area : 46,00 m<sup>2</sup>  
Number of people : 14 SEATS  
Exterior area : 11 m<sup>2</sup>  
Number of people : 12 SEATS

PAFTA ADI/ SHEET TITLE  
PROPOSED SHOPFRONTS  
PAFTA NO/ SHEET NO  
03

**A.100.03**

Drawn  
Architect  
Orhun Çakır

Architectural Confirm  
Sultan Dağanyılmaz

Operational Confirm  
Patrick Graham

Manager Confirm

Final Approve  
Gino Solak

NOTLAR:  
1. Alınacak olan diğer sonrasız projeler üzerinde revizyonler meydana gelebilir.  
2. Uygulama projeleri değişik imalat amaçlı kullanılmaz.  
3. İmalat için yerinde ölçü alınmalıdır.

NOTES:  
1. The dimensions will be checked out on the site, so changes may occur on the drawings.  
2. This is not a "Construction Drawing". Cannot be used for application and manufacturing.  
3. For final manufacturers, dimensions must be checked out on the site.