
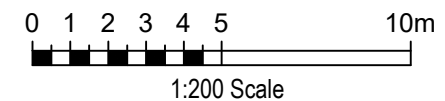
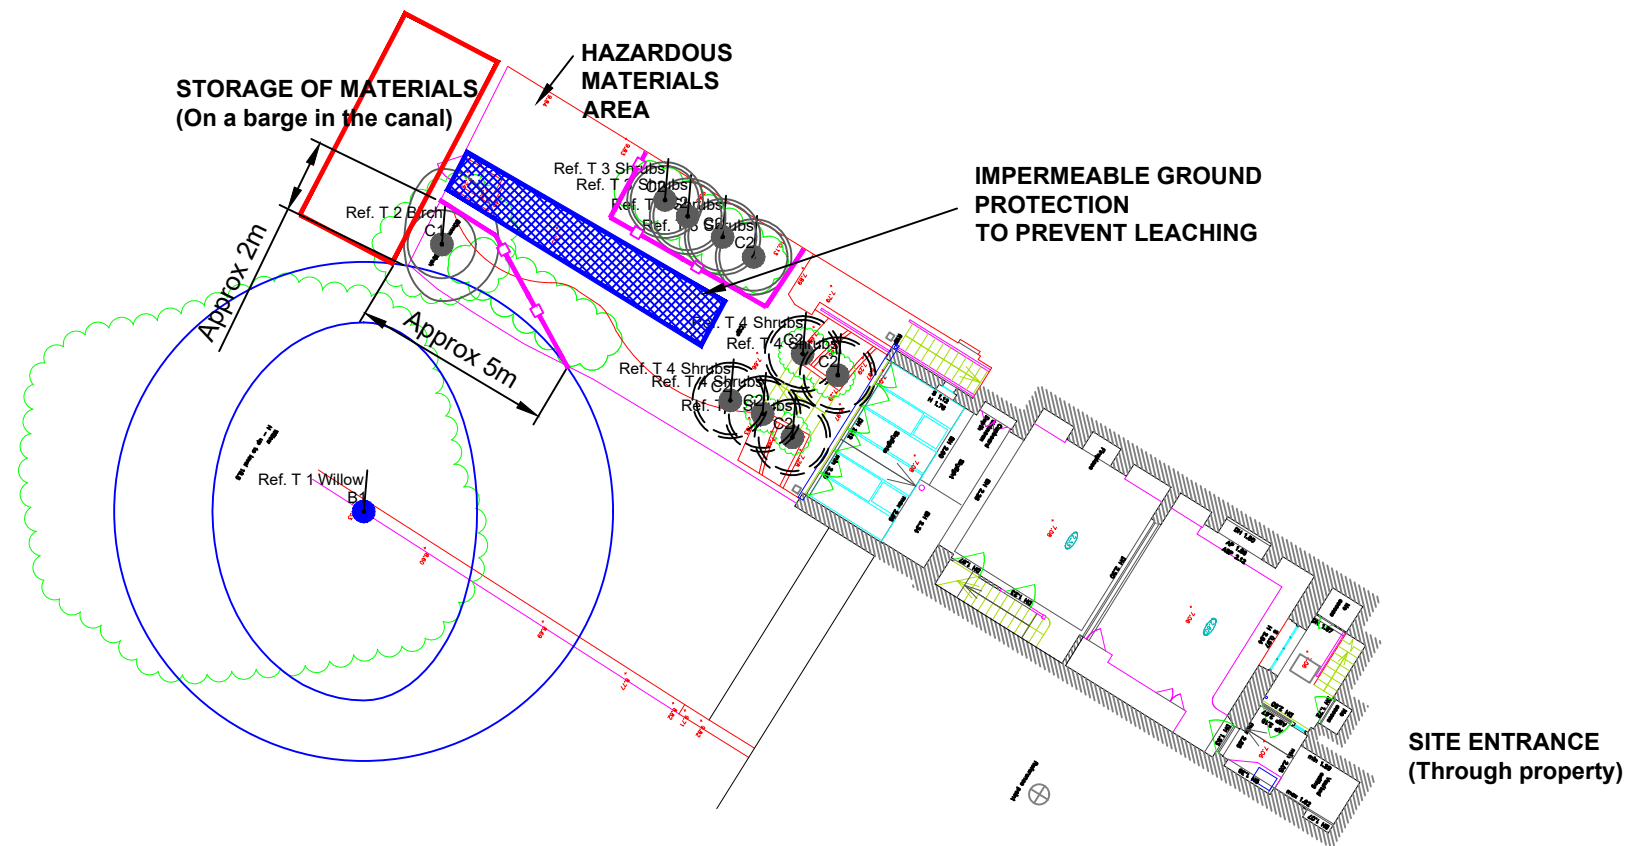


EXAMPLES OF FENCE SPECIFICATION

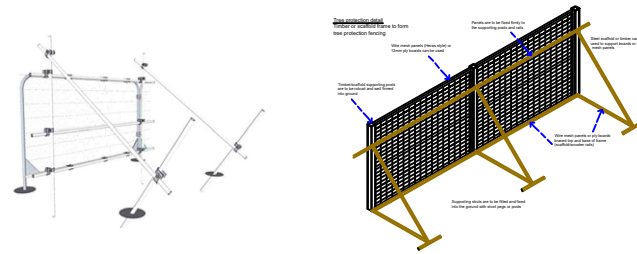

Legend:

- CATEGORY A TREE
- CATEGORY B TREE
- CATEGORY C TREE
- CATEGORY U TREE
- ROOT PROTECTION AREA (RPA) Coloured by Tree Category
- MODIFIED ROOT PROTECTION AREA (MRPA)
- CROWN SPREAD
- TREE TO BE REMOVED
- PROTECTIVE FENCING
- TEMPORARY GROUND PROTECTION
- "NO-DIG" CONSTRUCTION
- CEZ CONSTRUCTION EXCLUSION ZONE
- ◆ NEW TREE
- ▲ SOIL TEST
- ◐ SHADE (CURRENT)
- ◐ SHADE (FUTURE)
- LOW BRANCH DIRECTION
- HAND- DIG EXCAVATION

Notes:



Arbor Cultural

36 Central Avenue, West Molesey, Surrey, KT8 2QZ
 T 0333 577 5523 M 07899 984162
 E: admin@arbor-cultural.co.uk W: www.arbor-cultural.co.uk

Client: Mr Jonathan Freegard

Project: 1 St Marks Crescent, Primrose Hill, London, SW1 7TS

Title: TREE CONSTRAINTS PLAN
 TREE PROTECTION PLAN

Date: 05/12/18 Scale: 1:200 Original Paper Size: A3

Drawn: IST Checked: N/A Job Ref: AC.2018.231

Drawing Number: **TPP-01** Rev: **A**

