


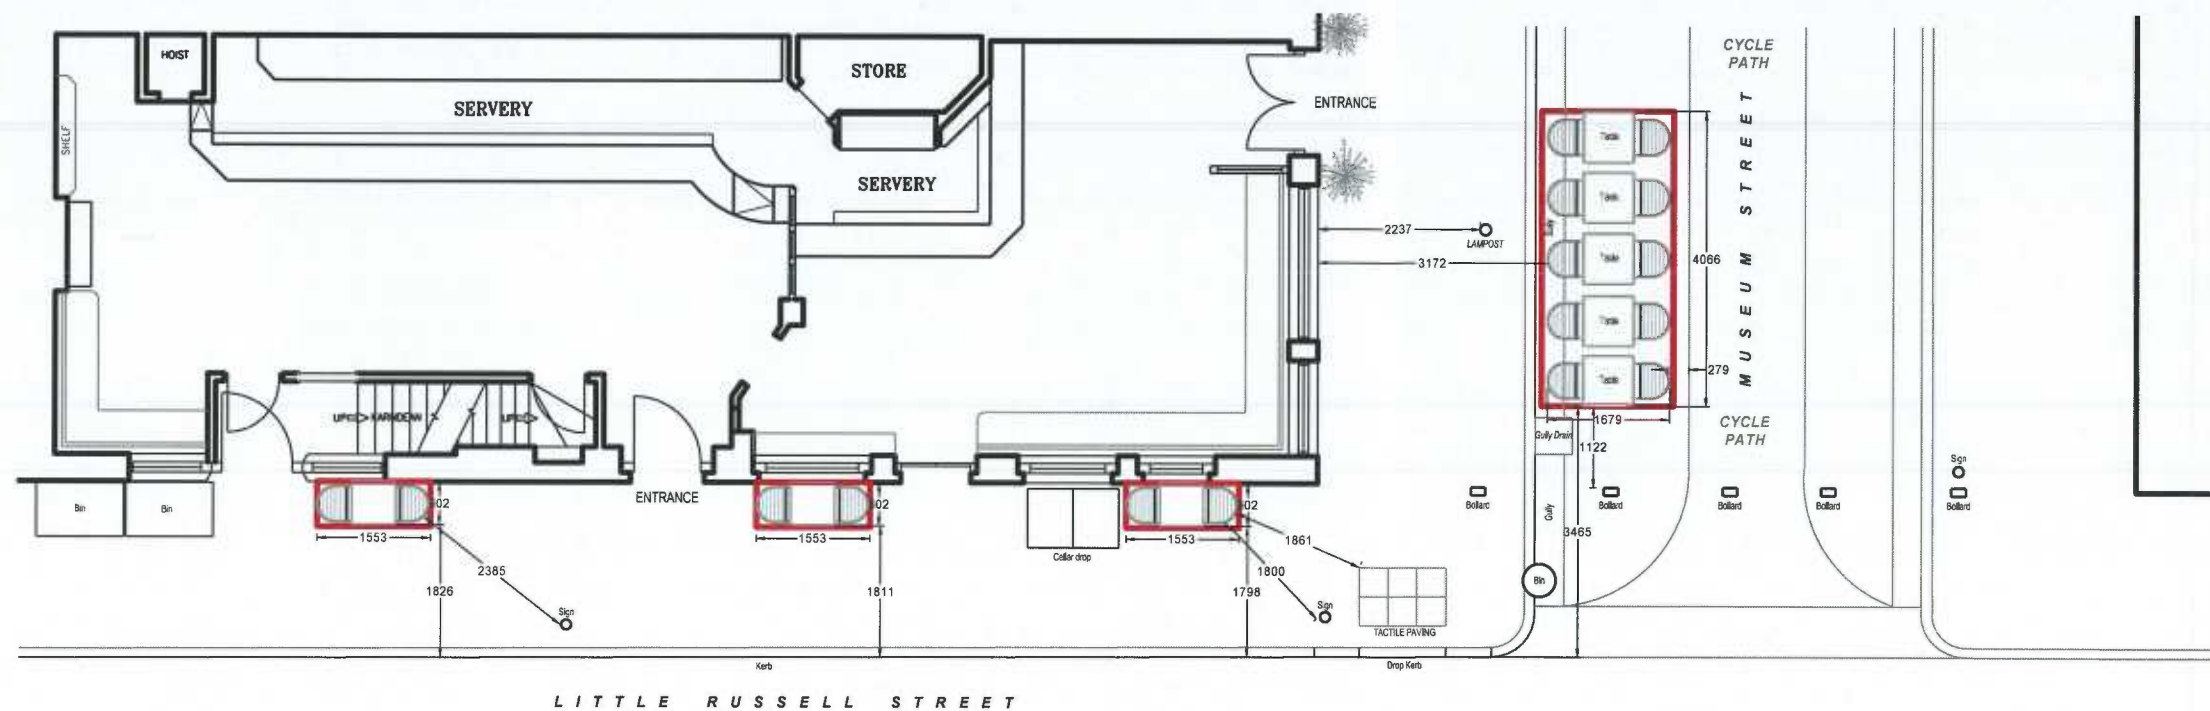

LAYOUT PLAN (scale 1:100)

Tables : 600x600

Chairs : 550x550



SITE LOCATION PLAN
(scale 1:100)



FURNITURE STYLE

April 2014

Project :

THE PLOUGH
Museum Street, London WC1

Scale: 1:100
@A3

Drawing Number: 2816-01
Rev: D

PembrookDesign

Summit House, Horecraft Road, The Pinnacles, Harlow, Essex, CM19 9BN
Tel: 01279 433888, Fax: 01279 433889

NOTE: CONTRACTORS ARE TO CHECK ALL SIZES AND DIMENSIONS BEFORE SETTING OUT ANY SITE OR SHOPWORK ANY ERRORS OR DISCREPANCIES TO BE REPORTED AND RESOLVED BY THE SITE SPECIFIC PROJECT DESIGNER / BUILDER AND RESPECTIVE AGENTS