


REVISION	ISSUE	DATE
P0	Planning Issue	18.12.18

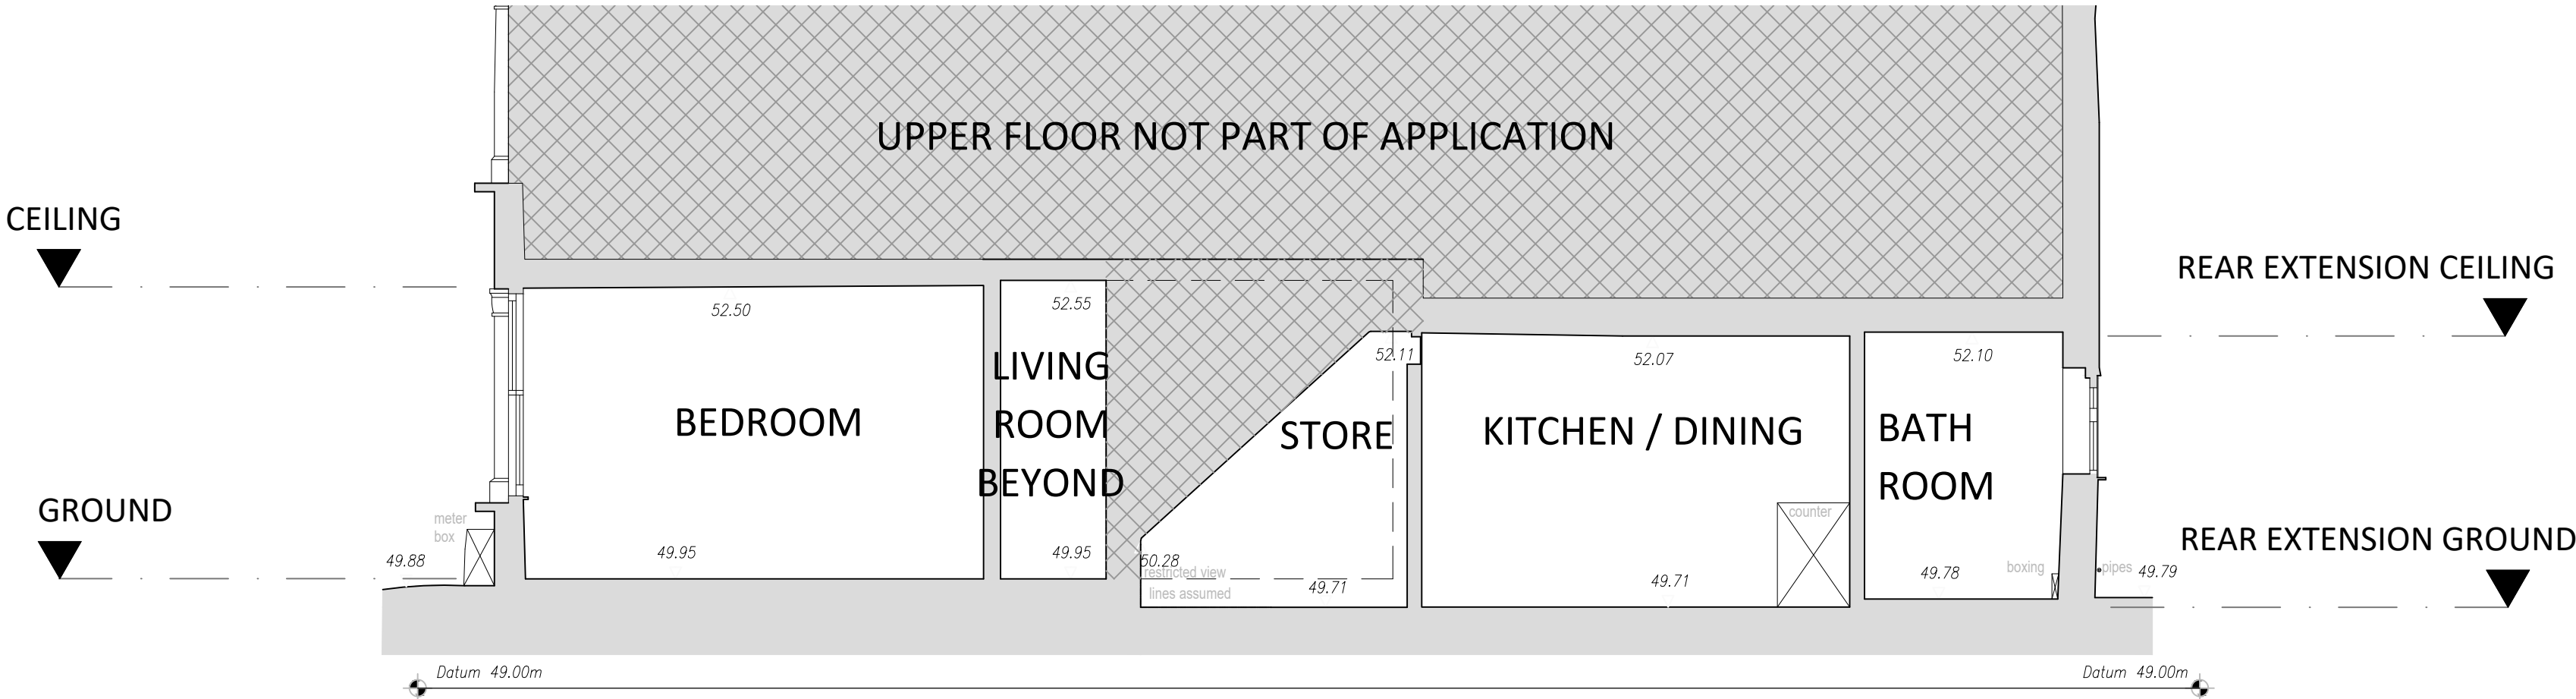


L(0-)200.01 Existing Section

General Notes

- 1. Do not scale. Dimensions to be measured on site.
- 2. To be read in conjunction with all drawings in 1814 series.
- 3. Information only for planning purposes. Not for construction.

PROJECT	S P B
71a Broomsleigh St, London, NW6 1QQ	Architecture
Ms Serena Thompson	SKETCH PLAN BUILD ARCHITECTURE LTD
	W: WWW.SPBARCHITECTURE.CO.UK E: LAURA@SPBARCHITECTURE.CO.UK

DRAWING STATUS :- PLANNING				
TITLE: Existing Section				SCALE 1:50 @ A1 1:100 @ A3
DRAWING NUMBER				
PROJECT	TYPE	ELEMENT	NUMBER	REVISION
1814	L	(0-)	200	P0

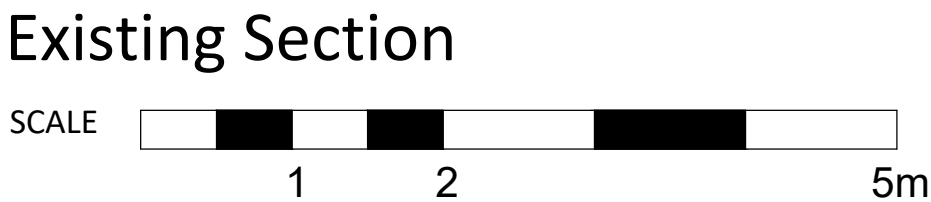

Legend

	Elevation Drawing reference		Specific Hazard
	Section Drawing reference		Setting out point
	Detail layout Drawing reference		Door reference for type and detail refer to schedule
	Room name Room number for finishes refer to schedule		Window Reference for type detail refer to schedule
			Grid line reference