




REVISION	ISSUE	DATE
P0 DFT	Draft Planning Issue	19.12.18
P0 DFT 2	Draft Planning Issue	09.01.19
P0	Planning Issue	15.01.19

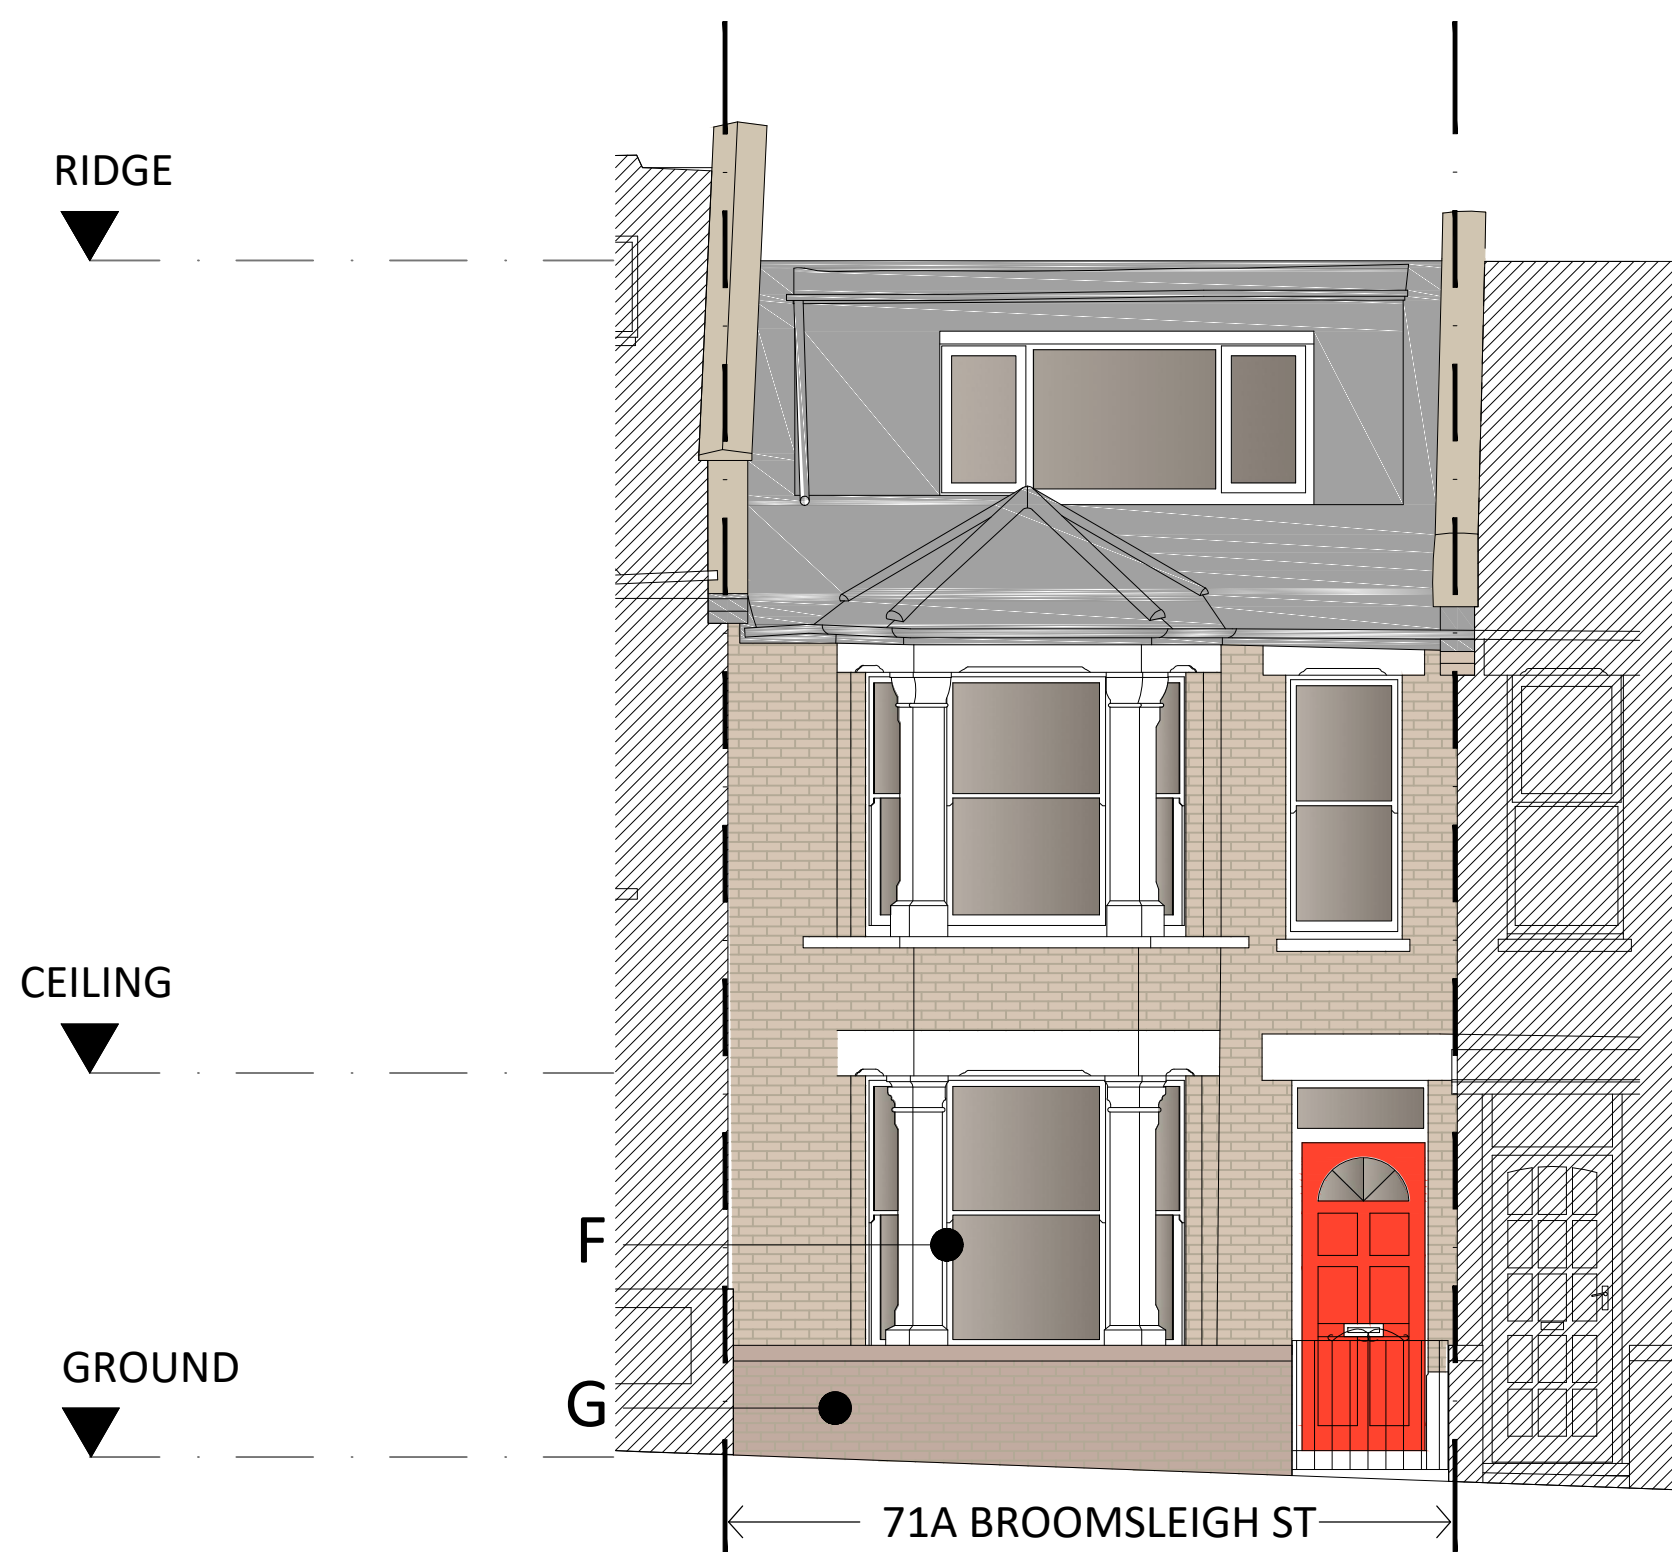

L(--)300.01 Proposed Front Elevation

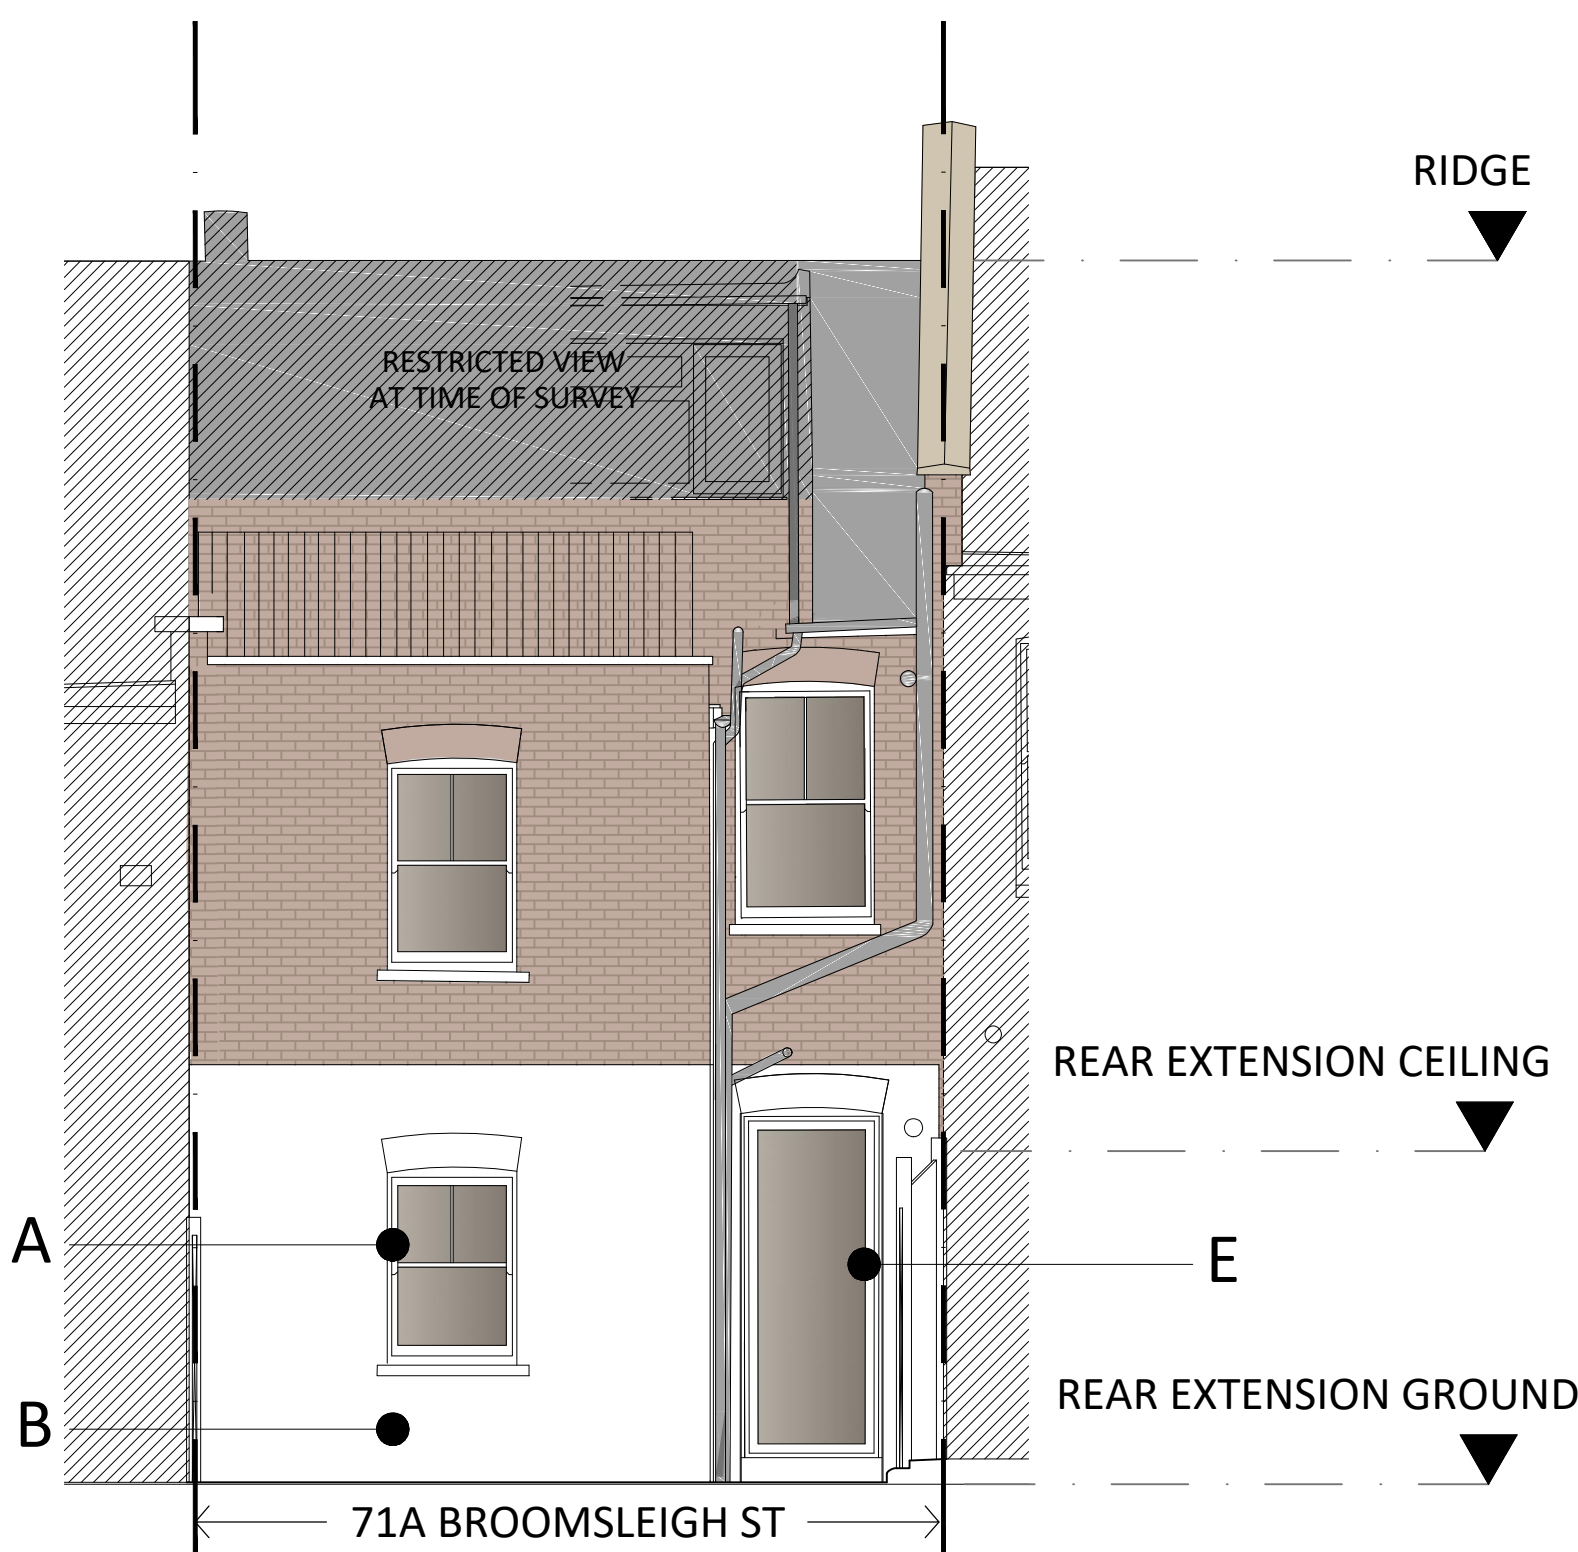

L(--)300.02 Proposed Rear Elevation

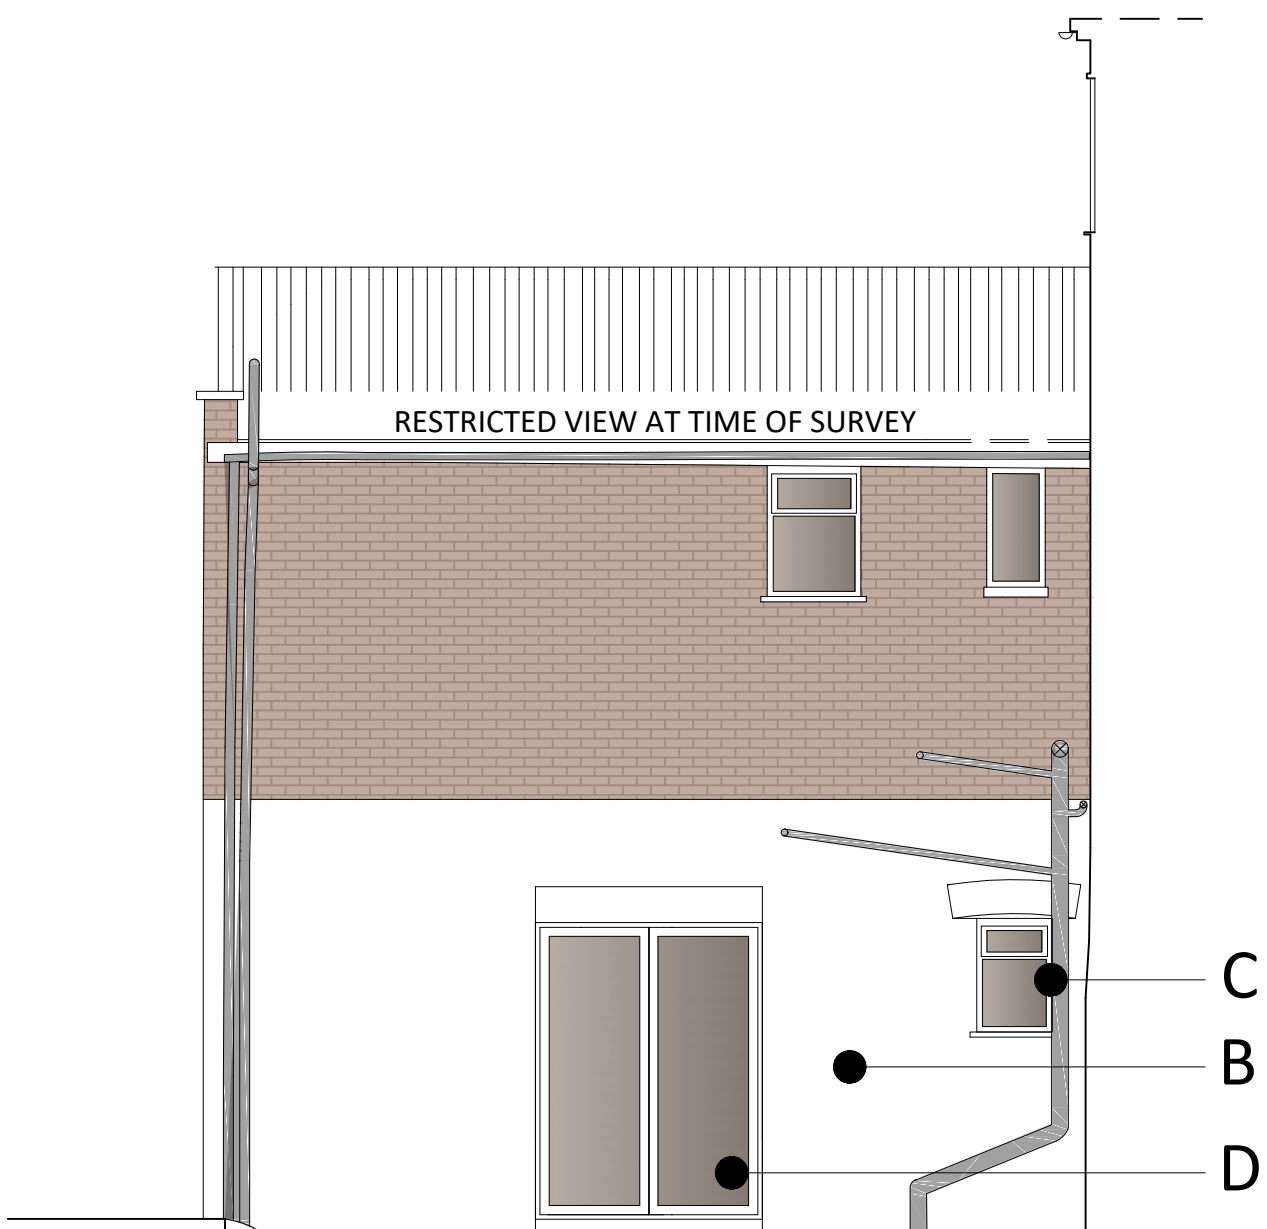

L(--)300.03 Proposed Side Elevation

General Notes

- 1. Do not scale. Dimensions to be measured on site.
- 2. To be read in conjunction with all drawings in 1814 series.
- 3. Information only for planning purposes. Not for construction.

PROJECT	<b>S P B</b> Architecture <small>SKETCH PLAN BUILD ARCHITECTURE LTD</small>
71a Broomsleigh St, London, NW6 1QQ	<small>W: WWW.SPBARCHITECTURE.CO.UK E: LAURA@SPBARCHITECTURE.CO.UK</small>
Ms Serena Thompson	

KEY

- A. Existing window opening blocked up. New opening with new double glazed off white upvc timber effect window.
- B. Brickwork walls rendered off white.
- C. Existing door opening partly blocked up. New double glazed off white upvc timber effect window to part of existing opening.
- D. Widened enlarged existing opening to hold new double glazed off white upvc timber effect french windows.
- E. Existing opening enlarged to hold new off white upvc timber effect door.
- F. Replacement double glazed off white upvc timber effect windows.
- G. Damaged existing wall rebuilt

Legend

	Elevation Drawing reference		Specific Hazard
	Section Drawing reference		Setting out point
	Detail layout Drawing reference		Door reference for type and detail refer to schedule
	Room name Room number for finishes refer to schedule		Window Reference for type detail refer to schedule
			Grid line reference

