

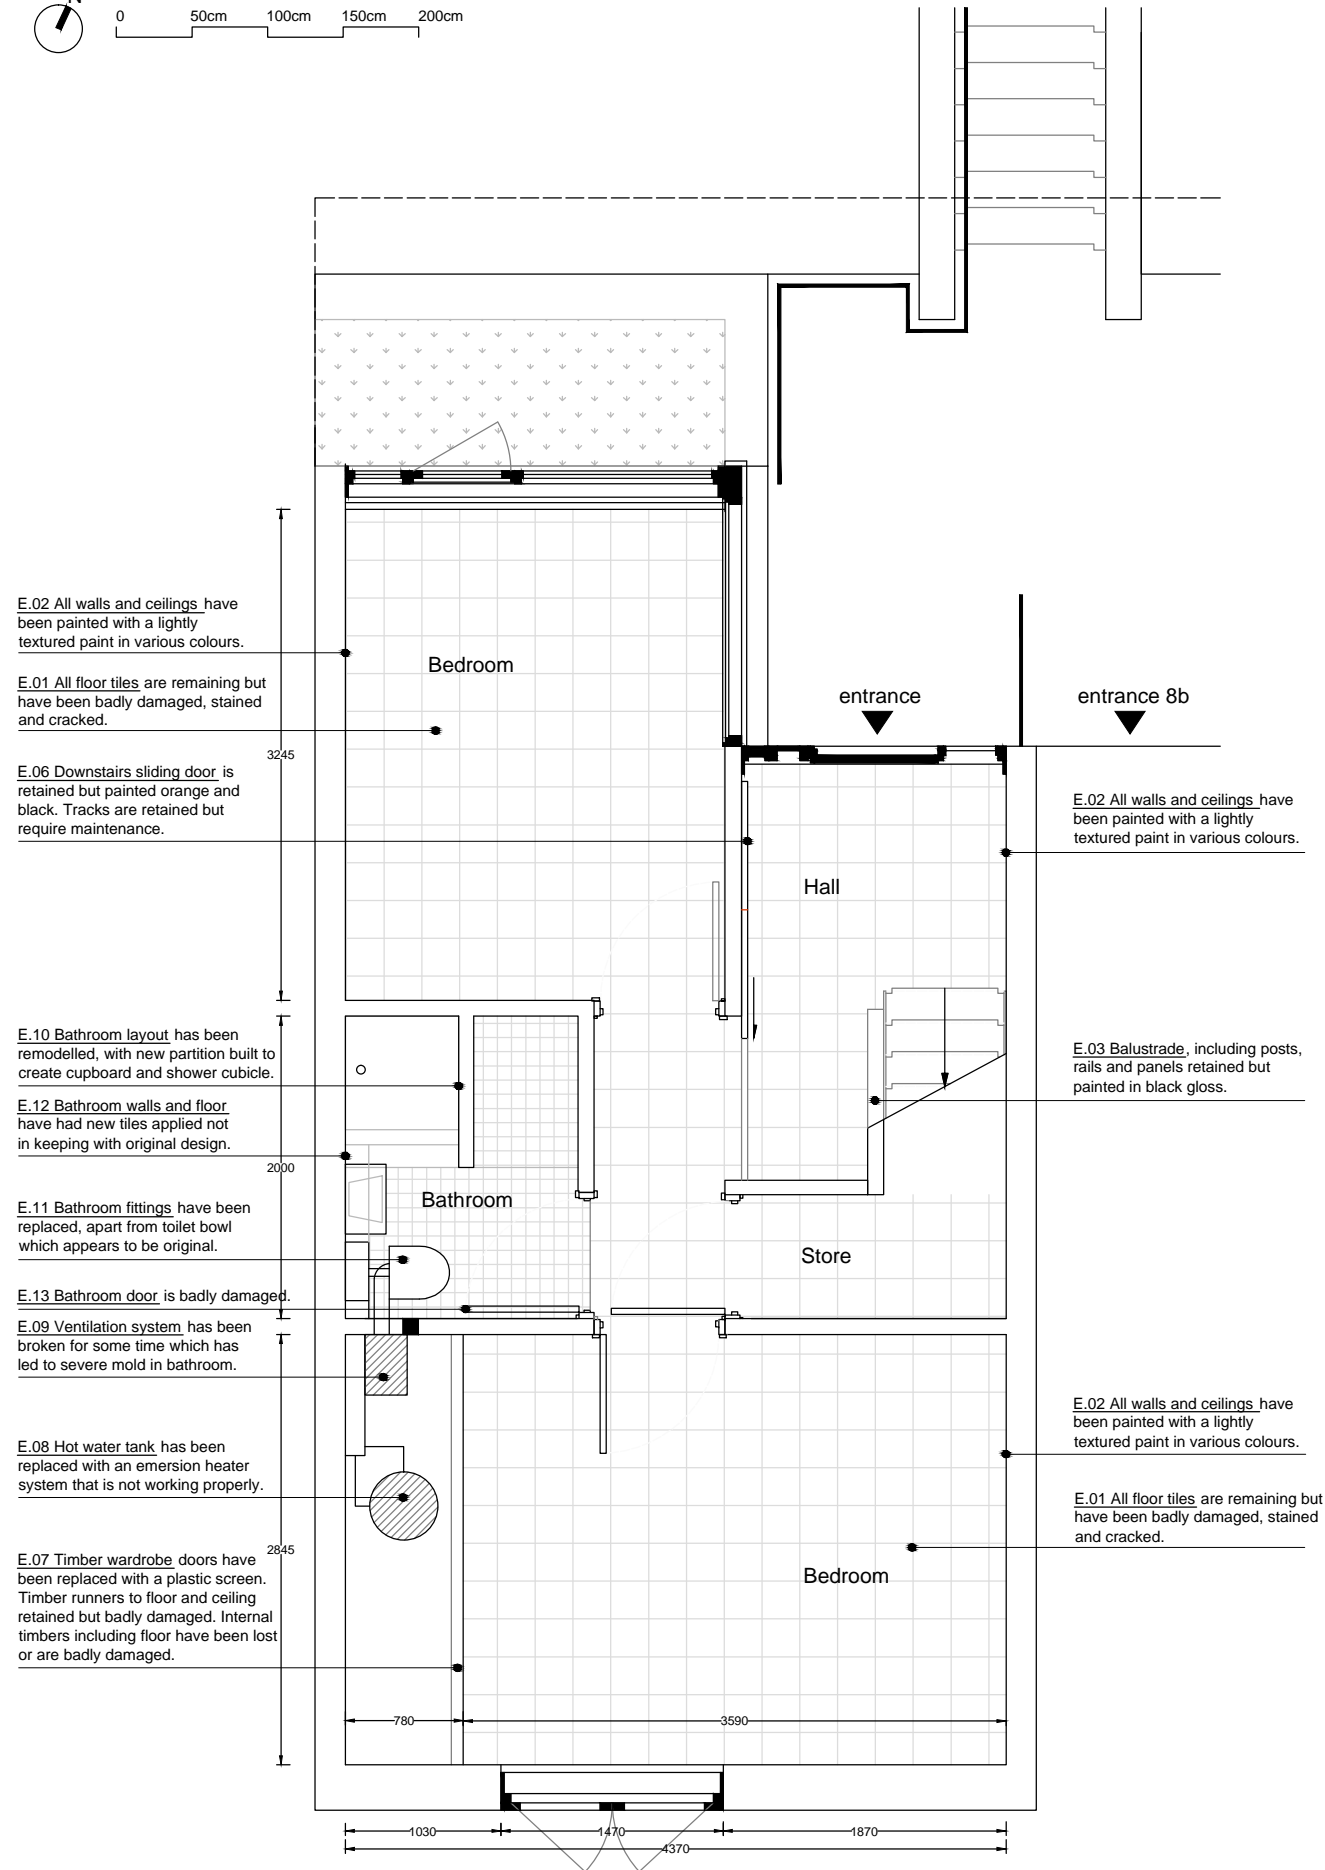


8A Rowley Way - Existing Plans

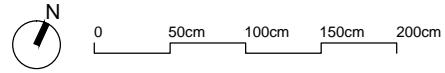

Ground Floor 1:50@A3

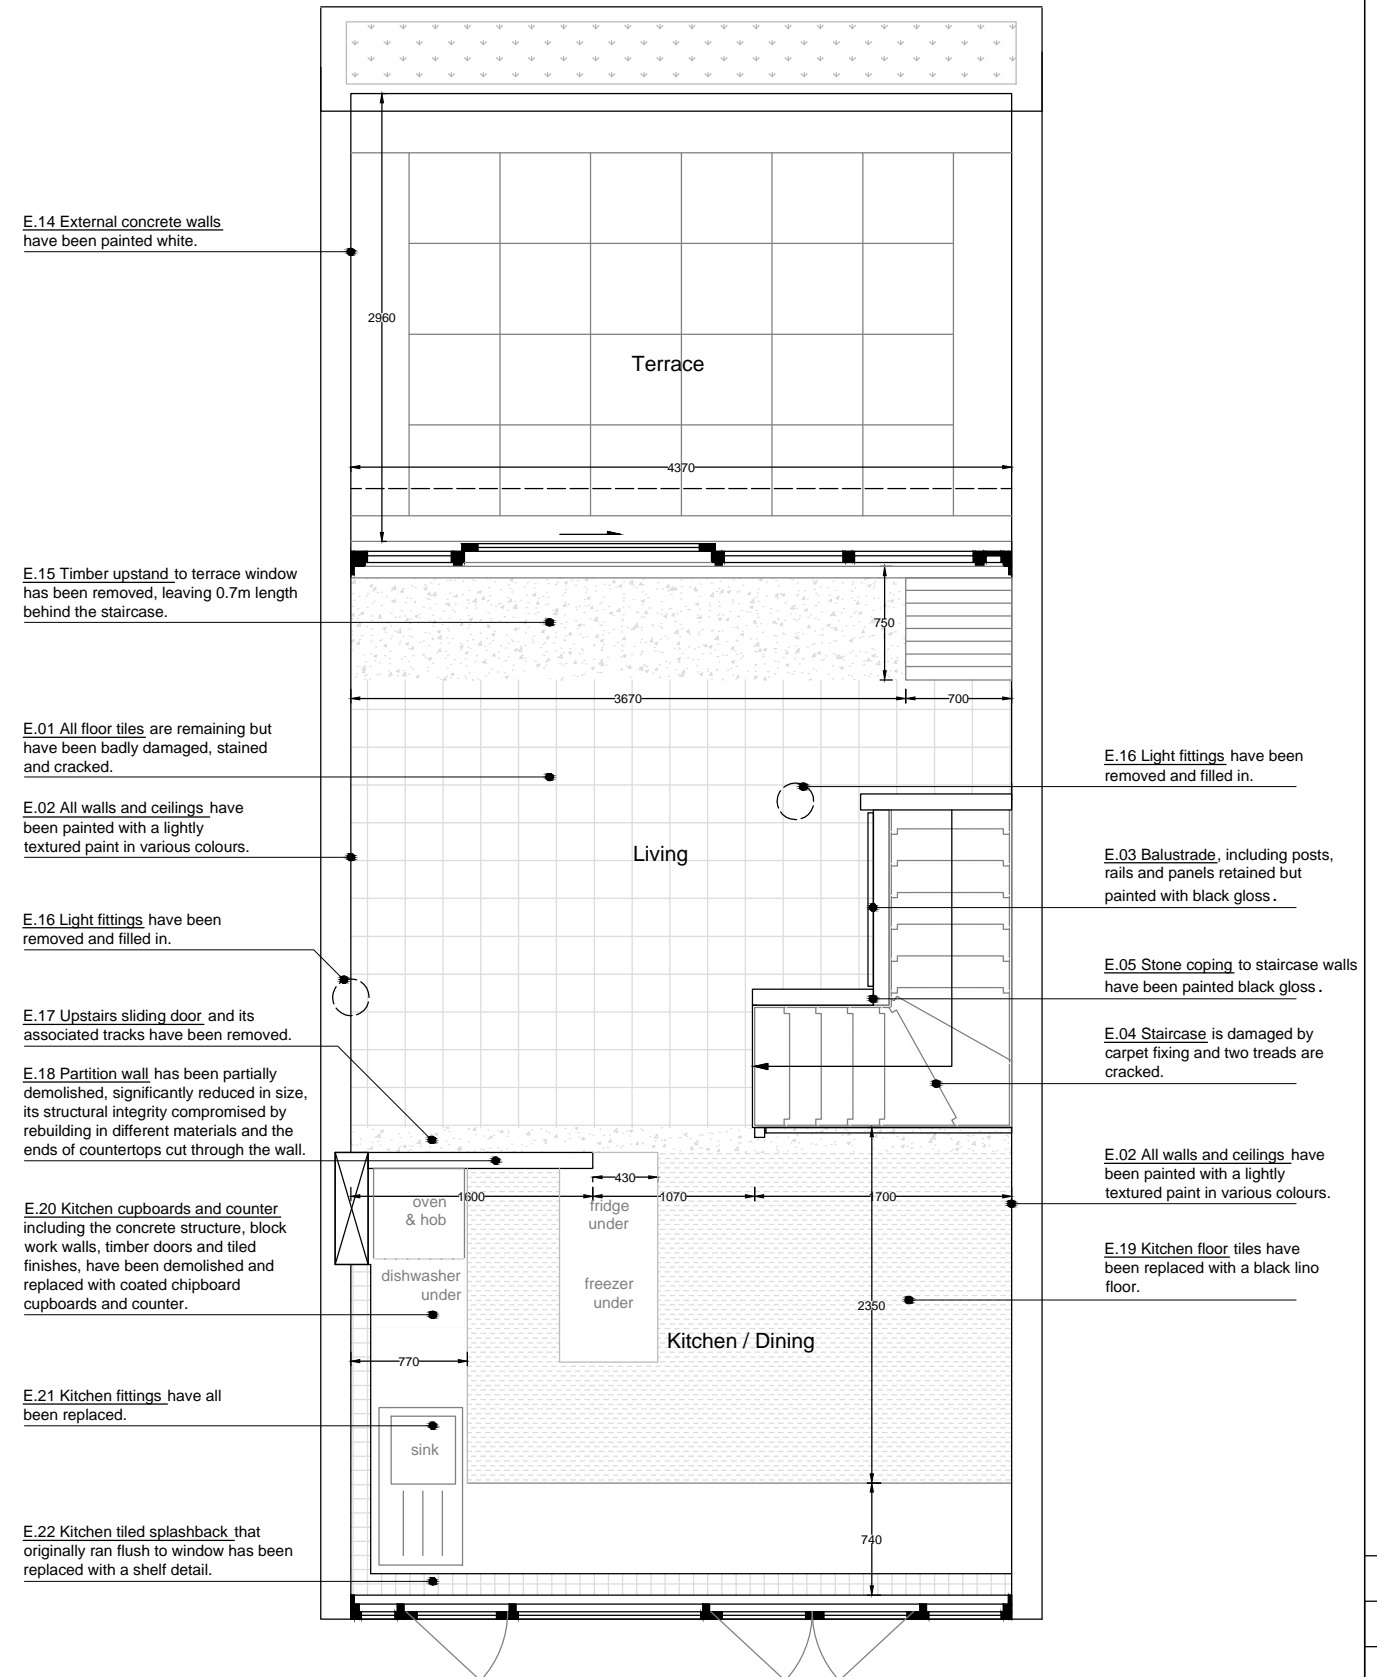

First Floor 1:50@A3

8A Rowley Way	
Existing plans	
Status	PLANNING
DWG no.	100.002
Date	2018.12.20
By	WallaceLiu