



Plan 1^u

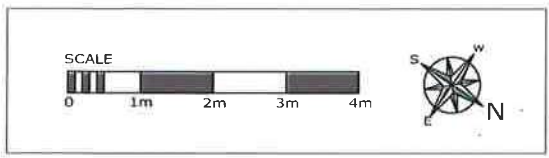

LOCATION PLAN SCALE 1:1250

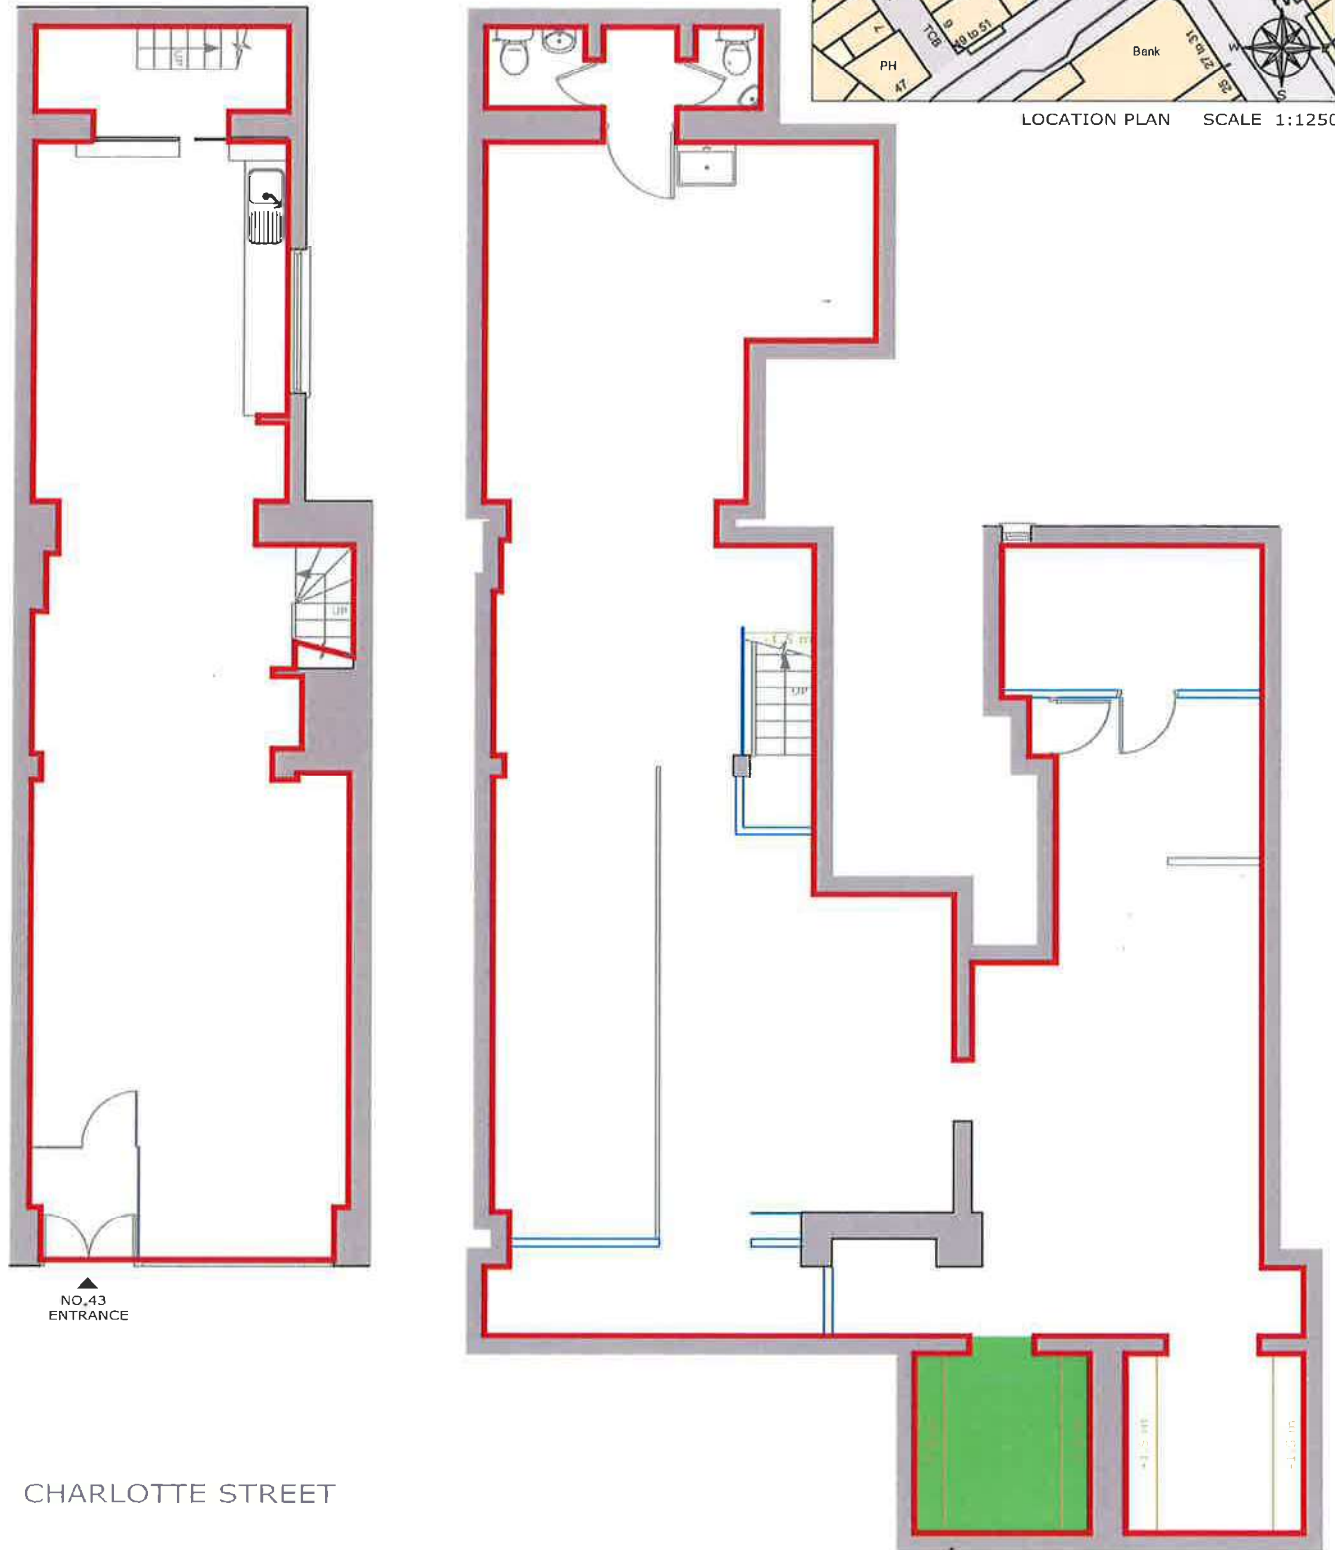

CHARLOTTE STREET

drawing address 43 CHARLOTTE STREET, LONDON W1T 1RS	location/details GROUND & BASEMENT FLOOR	date 27/06/14	scale 1/100
		dwg. no. PP2806-01	sheet A4



PLEASE NOTE, THIS IS AN A4 PLAN, IT SHOULD NOT BE ENLARGED OR SHRUNK TO FIT. WHEN PRINTING SET THE SCALE TO NONE