


All illustrated material is subject to copyright unless otherwise agreed in writing. This document must be read for the express purpose and project for which it has been created and delivered and must be read with relevant specification clauses.

PROPOSED WALLS

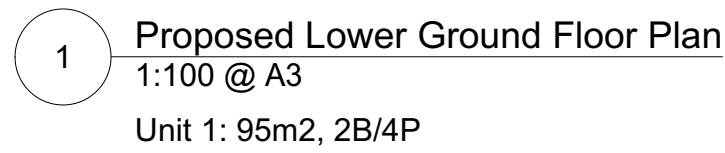

Rev	Date	Drawn	Description
1	08.01.19	LM	Issued for Information
2	10.01.19	LM	Issued for Information
3	16.01.19	LM	Issued for Planning

ARCHITECTURE
info@stanesbyarchitecture.co.uk
www.Stanesbyarchitecture.co.uk
t: 0208 004 5910

Date Dec 2018	Drawn by LM	Checked AC
Scale 1:50 @ A1 1:100 @ A3	Rev. 2	
Drawing number: 1803-A-4-010		

