



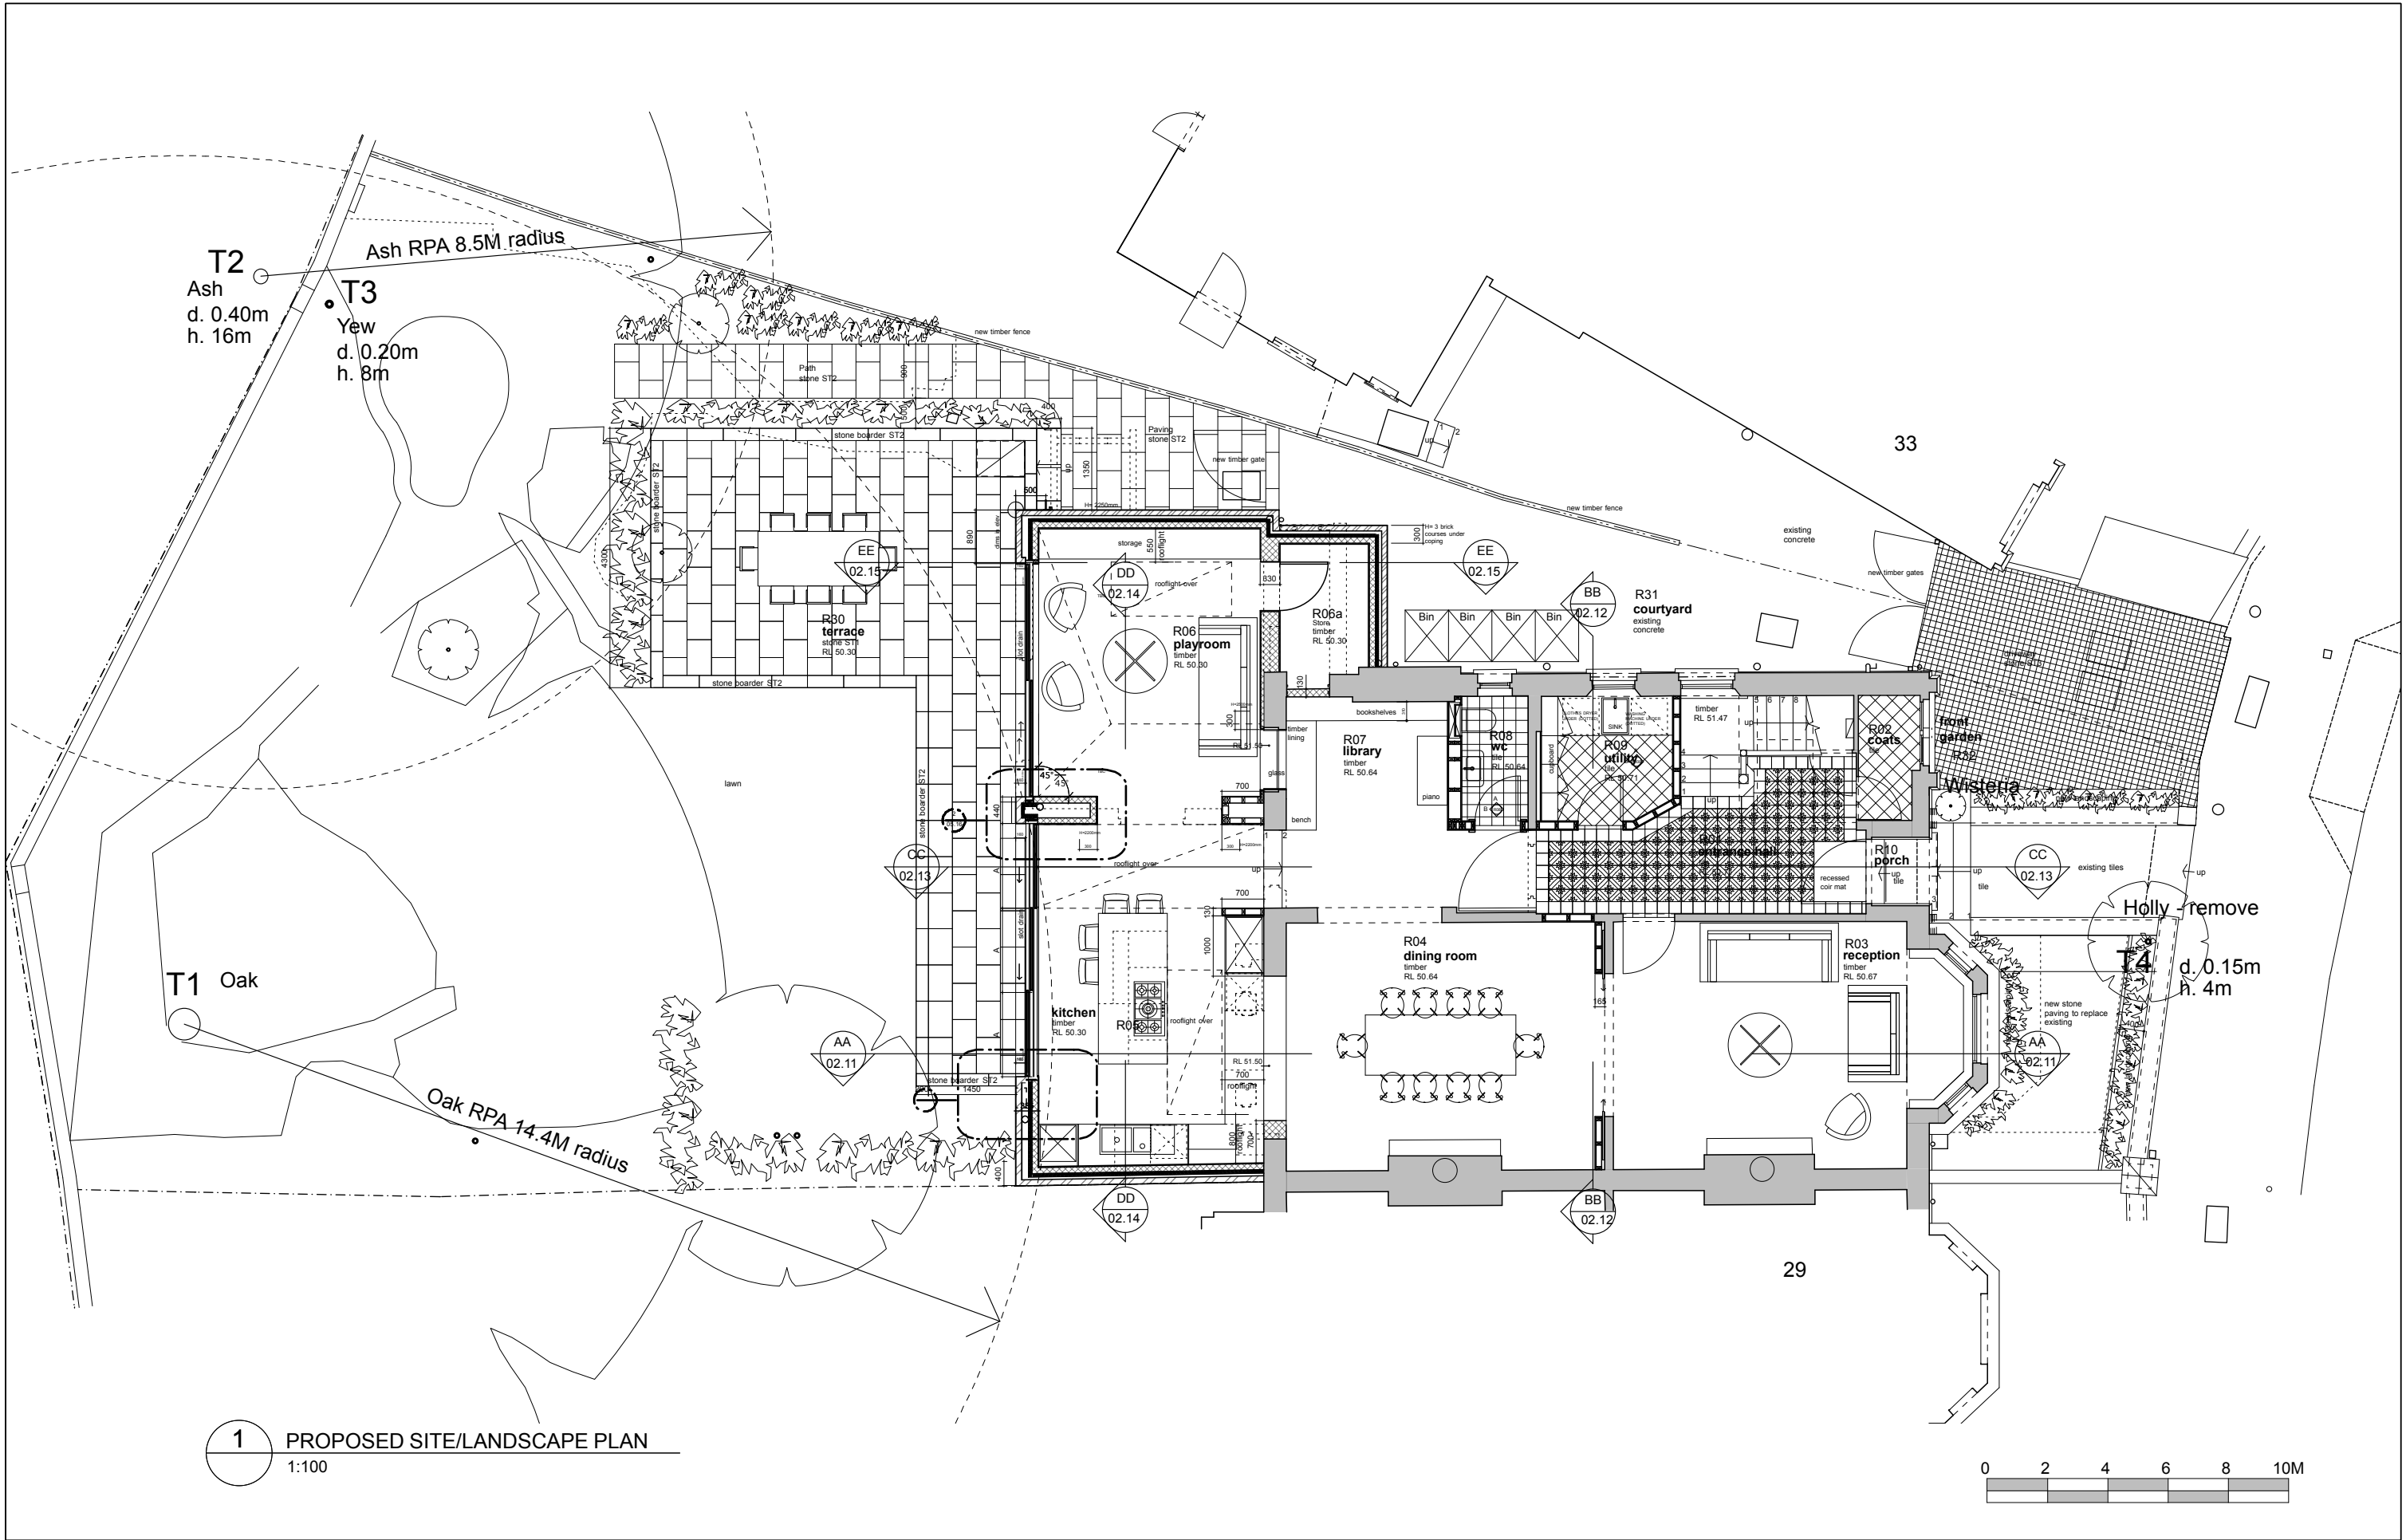

1 PROPOSED SITE/LANDSCAPE PLAN
1:100

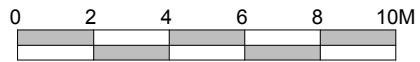

Revision:	General Notes: 1. All relative levels (RL's) are approximate only. Confirm on site.	© Copyright: Webb Mieke Architects. All rights reserved. Do not scale this drawing but use figured dimensions only. Check all dimensions on site. Any errors or omissions are to be reported to Lynda Mieke Associates immediately.		Webb Mieke Architects Studio B, 7 Wellington Road, NW10 5LJ T. 020 8968 0279 M. 07718 536695 E. lynda@lyndamiehe.com			Project Title: 31 DOWNSIDE CRESCENT, NW3 2AN		
				Issue: CONSTRUCTION			Drawing Title: PROPOSED SITE/LANDSCAPE PLAN		
Client: SEEMA SHAH + KUNAL PANDIT			Scale: 1:100 (A3)		Date: 16.01.19		Drawn: L.M.		
			Drawing No.: 2204-01.28		Revision: -				