
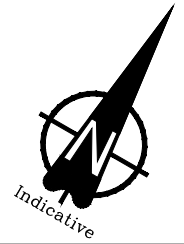
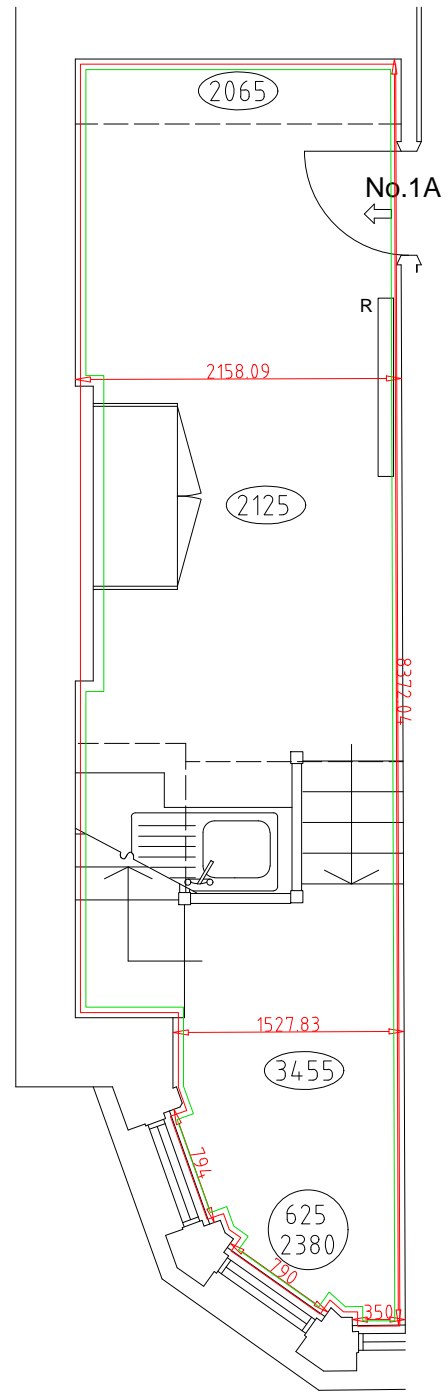


No.1A
Mezz Level

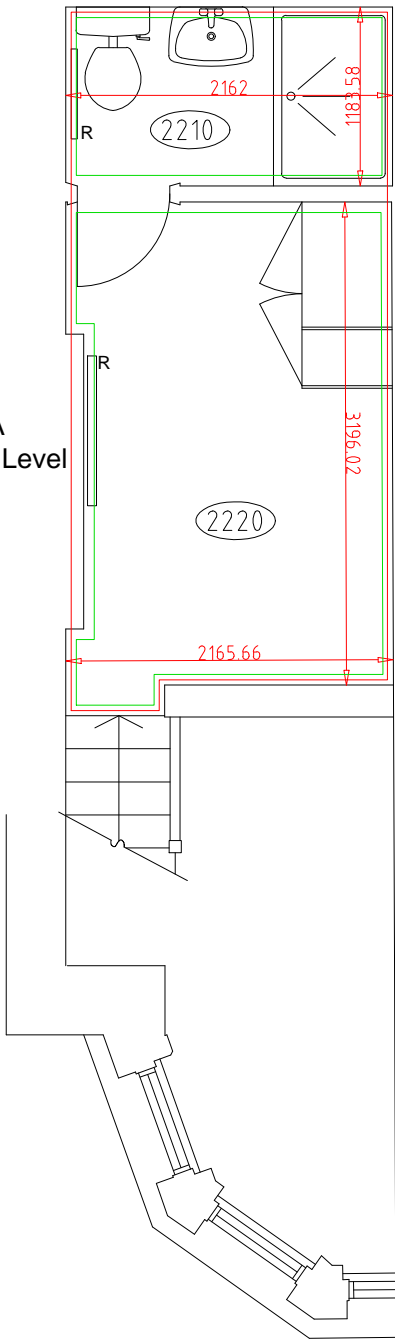

GROUND FLOOR

Drawing Title: PLANS - FLAT 1A	
Project: 24 WEDDERBURN ROAD LONDON NW3 5QG	
Scale: 1:50 Plotted on A4	Drawing No: CAD/WB/AK/02

cnd
s u r v e y s
01233 635089
www.cadsurveys.co.uk

EFA:
26.2 sq M
282.01 sq Ft

SFA:
25.5 sq M
274.48 sq Ft