


C1 - First floor store detail


Note: Stated dimensions approximate. Contractor responsible for measuring all dimensions.

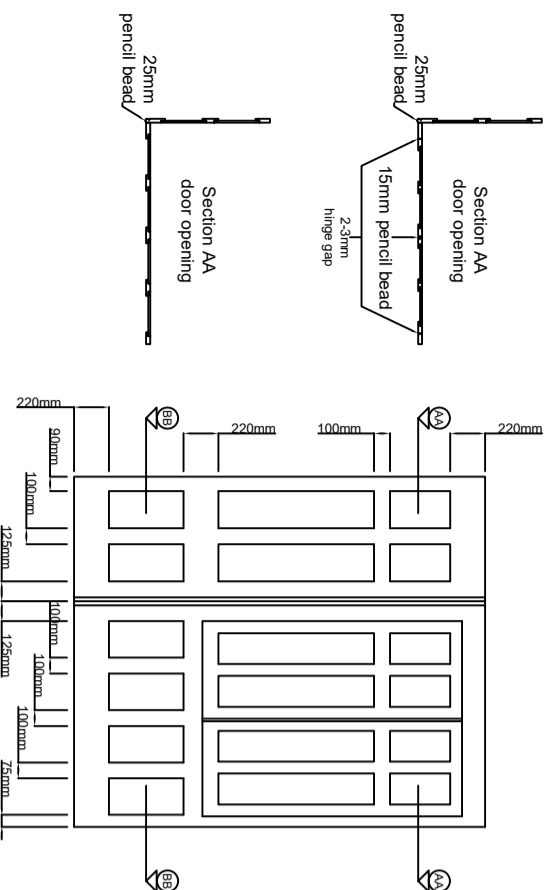


Windows

Note: Stated dimensions approximate. Contractor responsible for measuring all dimensions.


First floor front windows
Metal opening centre casement
within timber frame

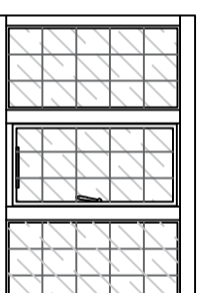

Ground floor front windows
Metal opening outer casements within
timber frame

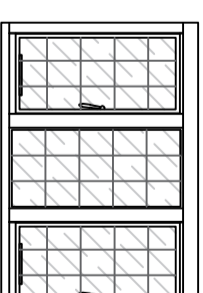


First floor rear windows
Timber casement with
centre opening pane

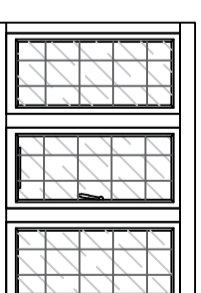


Doors

Note: Stated dimensions approximate. Contractor responsible for measuring all dimensions.

D3 - New Under-stair Cupboard
Door - As per existing doors in
houses 2 and 3.

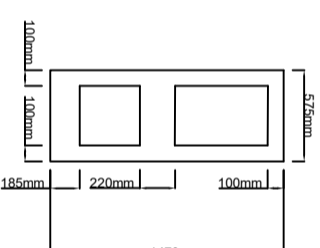


D1 - New Interior Door
- As per existing doors in
houses 2 and 3.

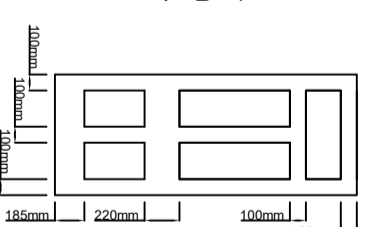


D4 - New Rear Entrance Door



D2 - New Front Entrance Door
- As per existing doors in
houses 2, 3 and 4.

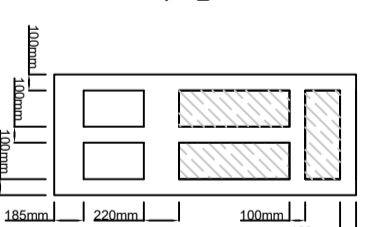


D5 - New Interior Door
- As per existing bathroom
door configuration.

 

Picture Rail

Note: Contractor responsible for measuring all dimensions.


P1 - Replacement Picture
Rail - As per existing
picture rail in houses 2, 3
and 4.

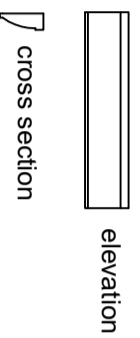

Balustrade

Note: Stated dimensions approximate. Contractor responsible for measuring all dimensions.

B1 - 35mm square spindles
100 x 60mm oval handrail
100 x 100 square newel post with
quadrant domed top

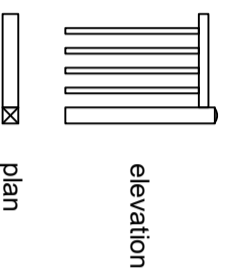

Rev. | Date | Details

All dimensions and levels are to be checked on site by the Contractor and any discrepancies are to be referred to the Surveyors before any works are put in hand.

Client
London Fire Commissioner
Site Address
West Hampstead Fire Station
325 West End Lane
West Hampstead, NW6
Project
Firefighter's Cottages
Drawing Title
Replacement Joinery

Job no. 26849
Drawn by CD
Printed 13/12/18
Scale NTS
Print size A3
Cad Ref:
dronwrigh@dronwright.co.uk



DRON & WRIGHT
PROPERTY CONSULTANTS
18 St. Swithins Lane
London EC4N 8AD
T: 020 7891 2345

Drawing Sheet no.
26849-04