



Ground Floor - Proposed Layout

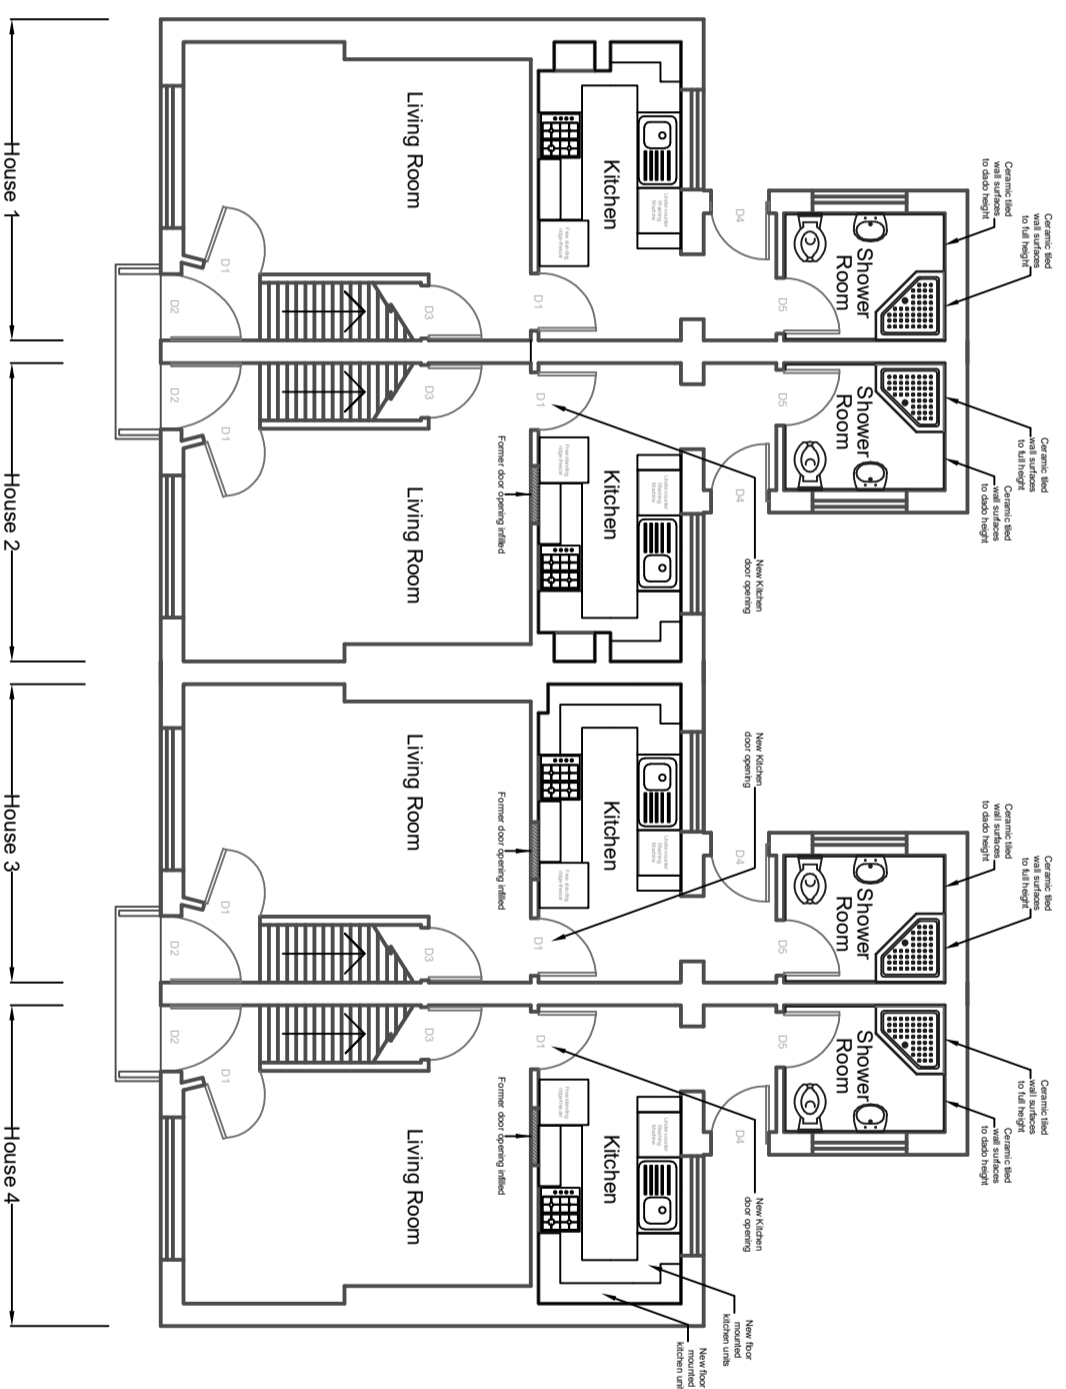

FRONT

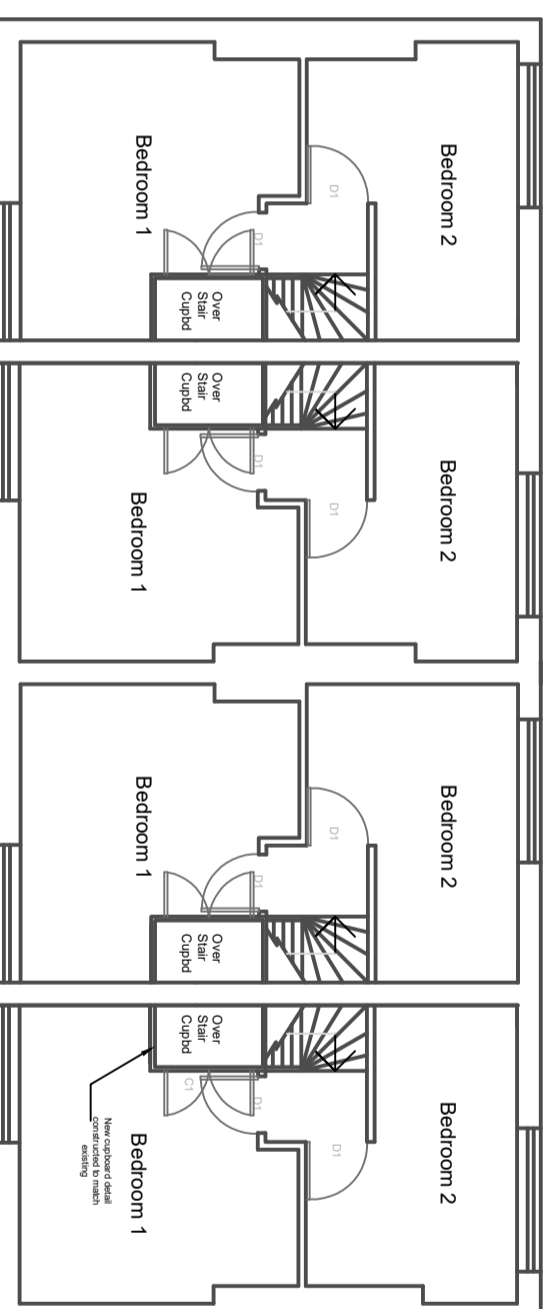

First Floor - Proposed Layout

Rev.	Date	Details

All dimensions and levels are to be checked on site by the Contractor and any discrepancies are to be referred to the Surveyors before any works are put in hand.

Client
London Fire Commissioner

Site Address
West Hampstead Fire Station
325 West End Lane
West Hampstead, NW6

Project
Fire-fighter's Cottages

Drawing Title
Proposed Layout

Job no. 26849

Drawn by CD

Printed 21/12/18

Scale 1:100

Print size A3

Cad Ref. 02

DRON & WRIGHT
PROPERTY CONSULTANTS
18 St Swithins Lane
London EC4N 8AD
T: 020 7891 2345
dronchj@dronwright.co.uk

Drawing Sheet no.
26849-02