




PROPOSED DUCTING ELEVATION

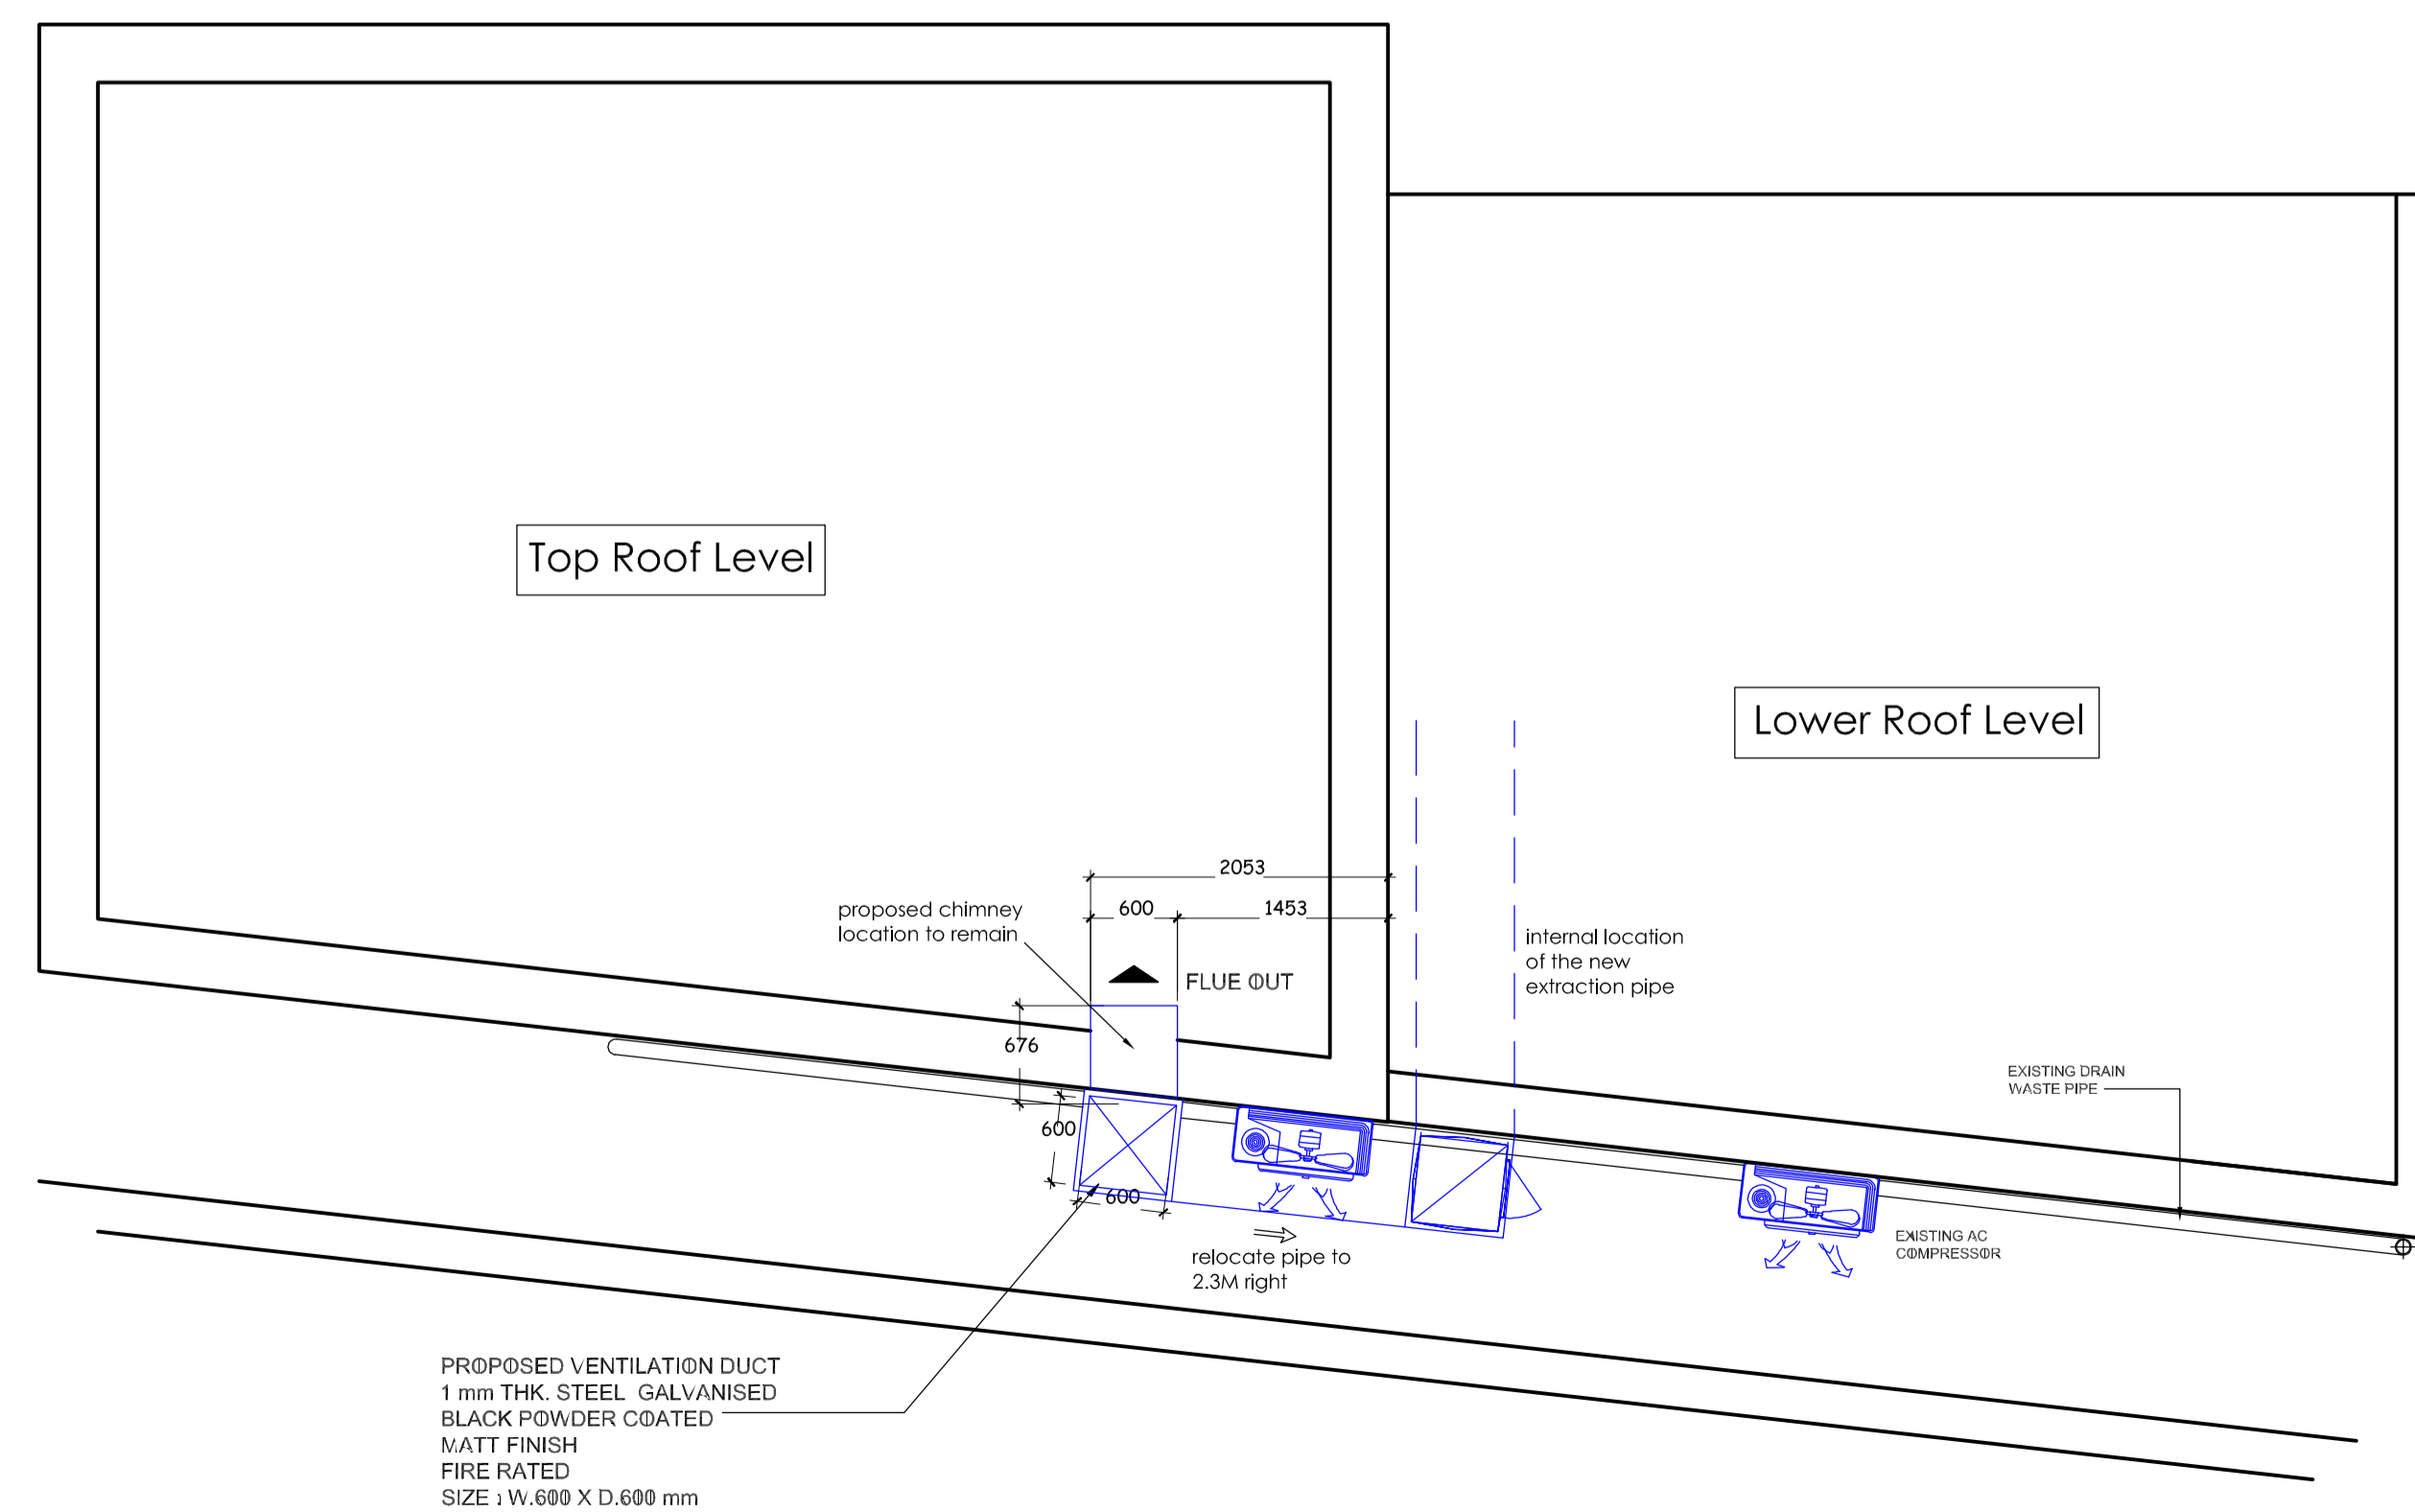

ROOF LAYOUT

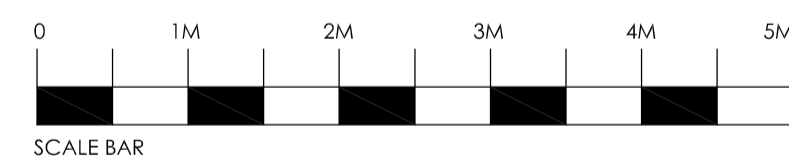


SANLI DESIGN LIMITED
 28 Cobham Close, Wallington, Surrey
 Tel: 02086698573 • 07761280919 • E-mail: veli@sanlibey.com

LOCATION	178 Kilburn High Rd London NW6 4JD		
TITLE	Revised Extraction Details		
CLIENT	TexAnn		
Drawn by	Date	Scale	Sheet Size
Veli	Jan 2019	1:50	A1

Project No:	SD/2018/TexAnn-K5	REVISIONS
-------------	-------------------	-----------