



ELEVATION A

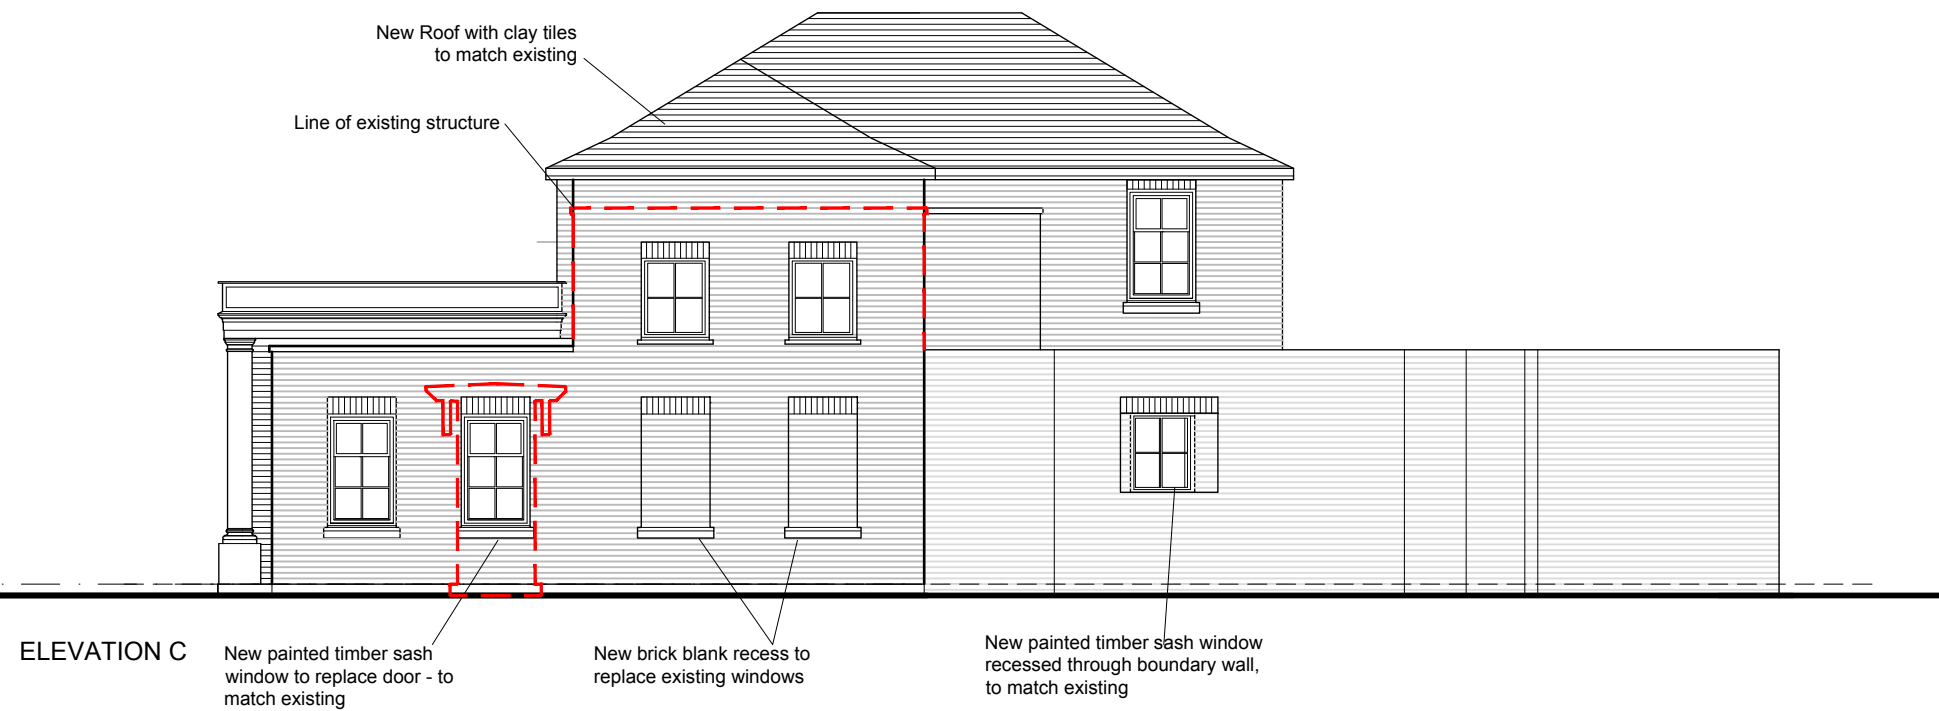

ELEVATION C

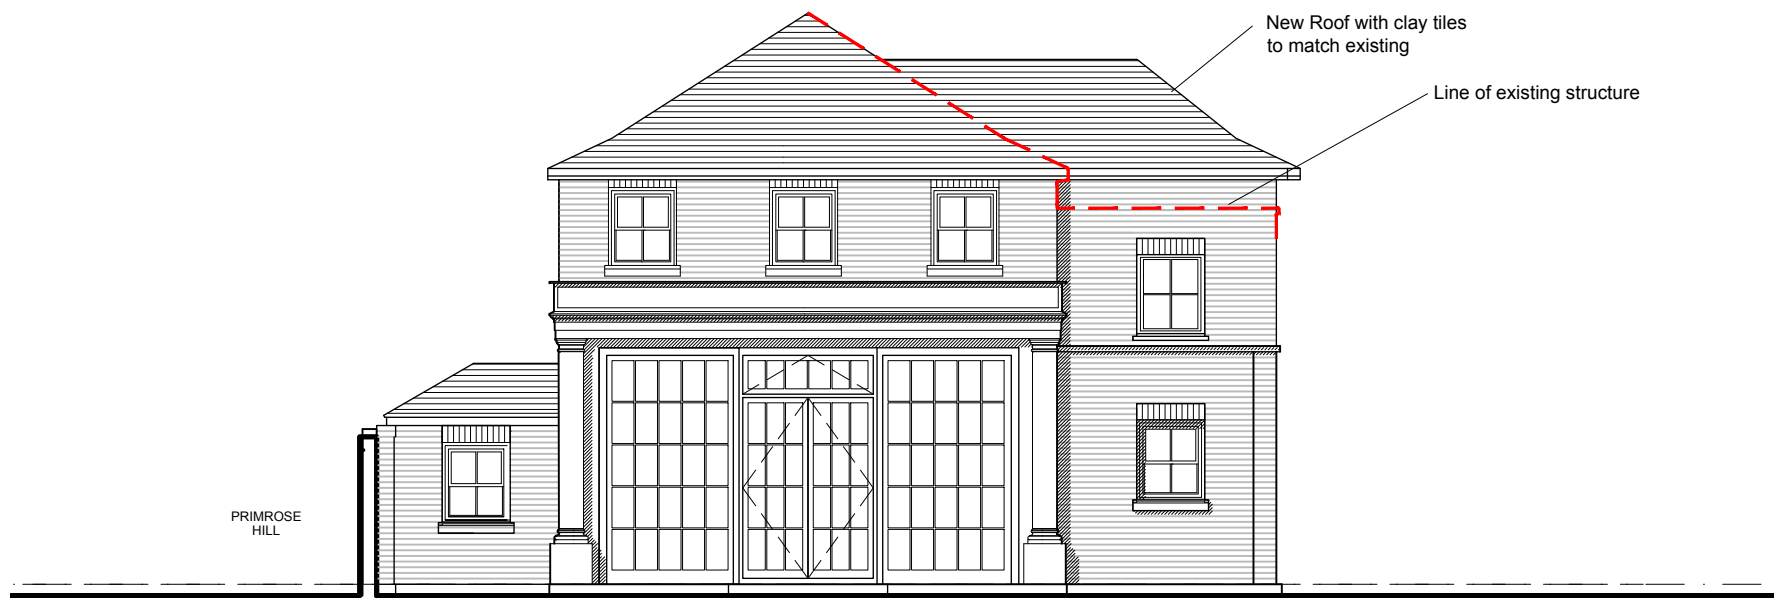


ELEVATION D



ELEVATION B



SECTION A

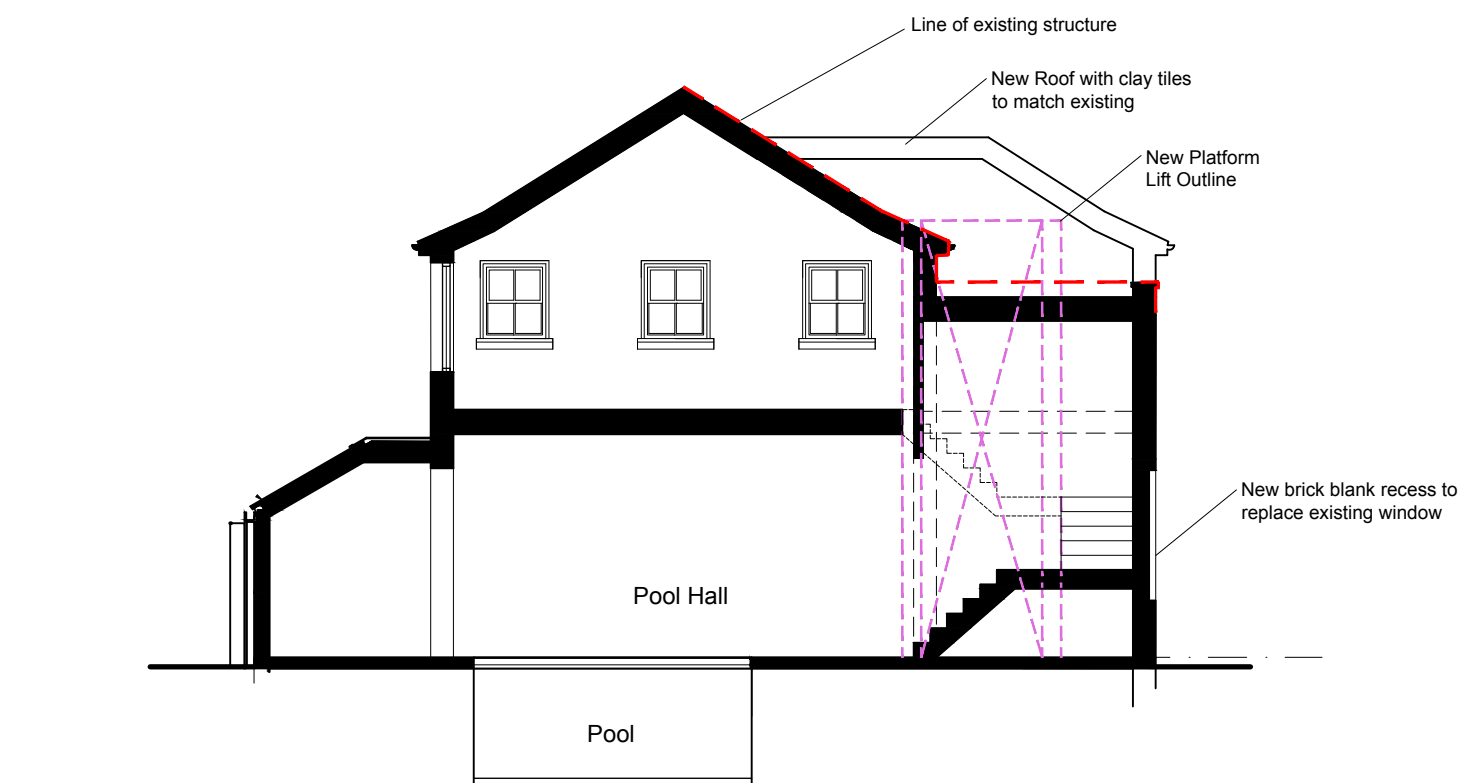

SECTION B

Line of New Platform Lift
Line of Existing Structure

0 m 1 m 2 m 3 m 4 m 5 m
1:100

ALL DIMENSIONS APPROXIMATE

SCHEME DESIGN SUBJECT TO
STRUCTURAL ENGINEER /SERVICES ENGINEER,
& PLANNERS COMMENT

FOR PLANNING

I * Iddrmm/yyl Description Description IBy I

BB PARTNERSHIP LTD

CHARTERED ARCHITECTS

Studios 33-34, 10 Hornsey St, London. N7 8EL
Tel 020 7336 8555 - e-mail - architect@bbpartnership.co.uk

client
David Tucker

project
Radlett House
Revision to Outbuilding

drawing
Proposed
Sections & Elevations

date Jan 19	scale 1:100 @ A1	drawn by MCF
----------------	---------------------	-----------------

drg.no. FWZ_202	revision -
--------------------	---------------

© 2018 BB PARTNERSHIP LIMITED - ALL RIGHTS RESERVED
DO NOT SCALE - CHECK ALL DIMENSIONS ON SITE