


HOLBORN ph2 - Construction

30/11/2018

Giles

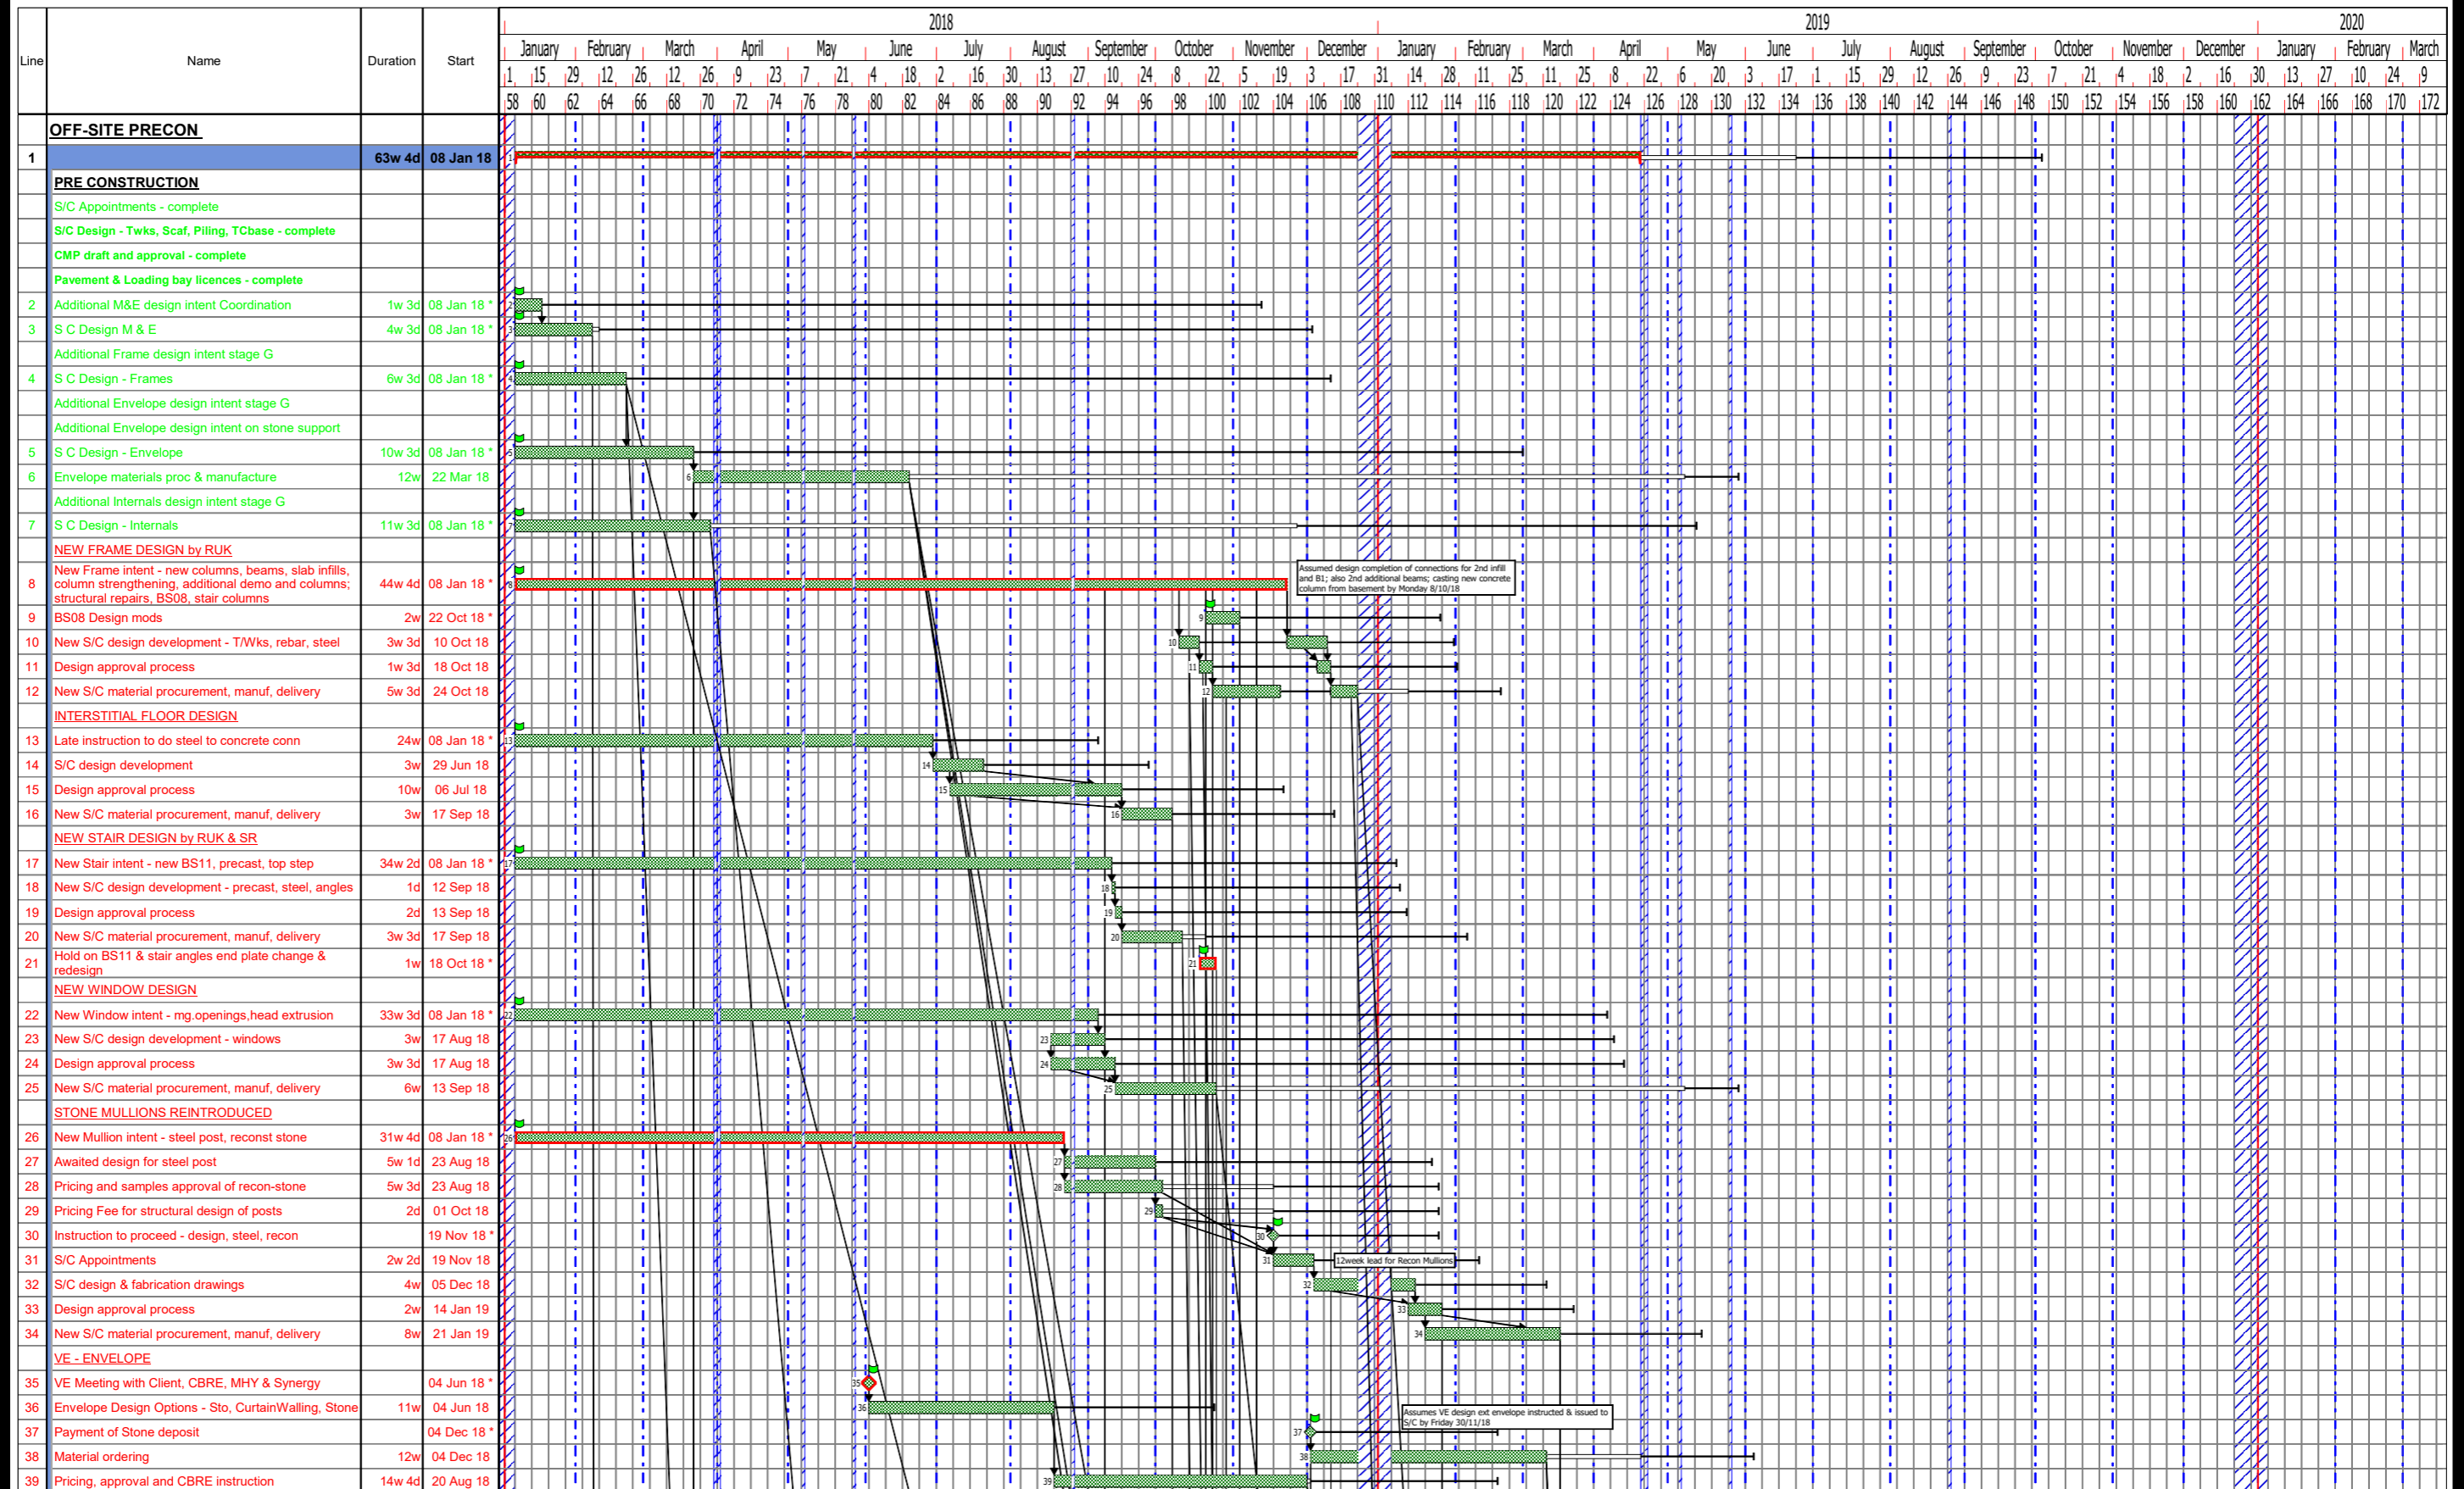

Drawn by: Planner - Chart Properties

Dwg No. 00001


Revision No. A

Notes: Comment - Chart Properties

HOLBORN ph2 - Construction

30/11/2018

Giles

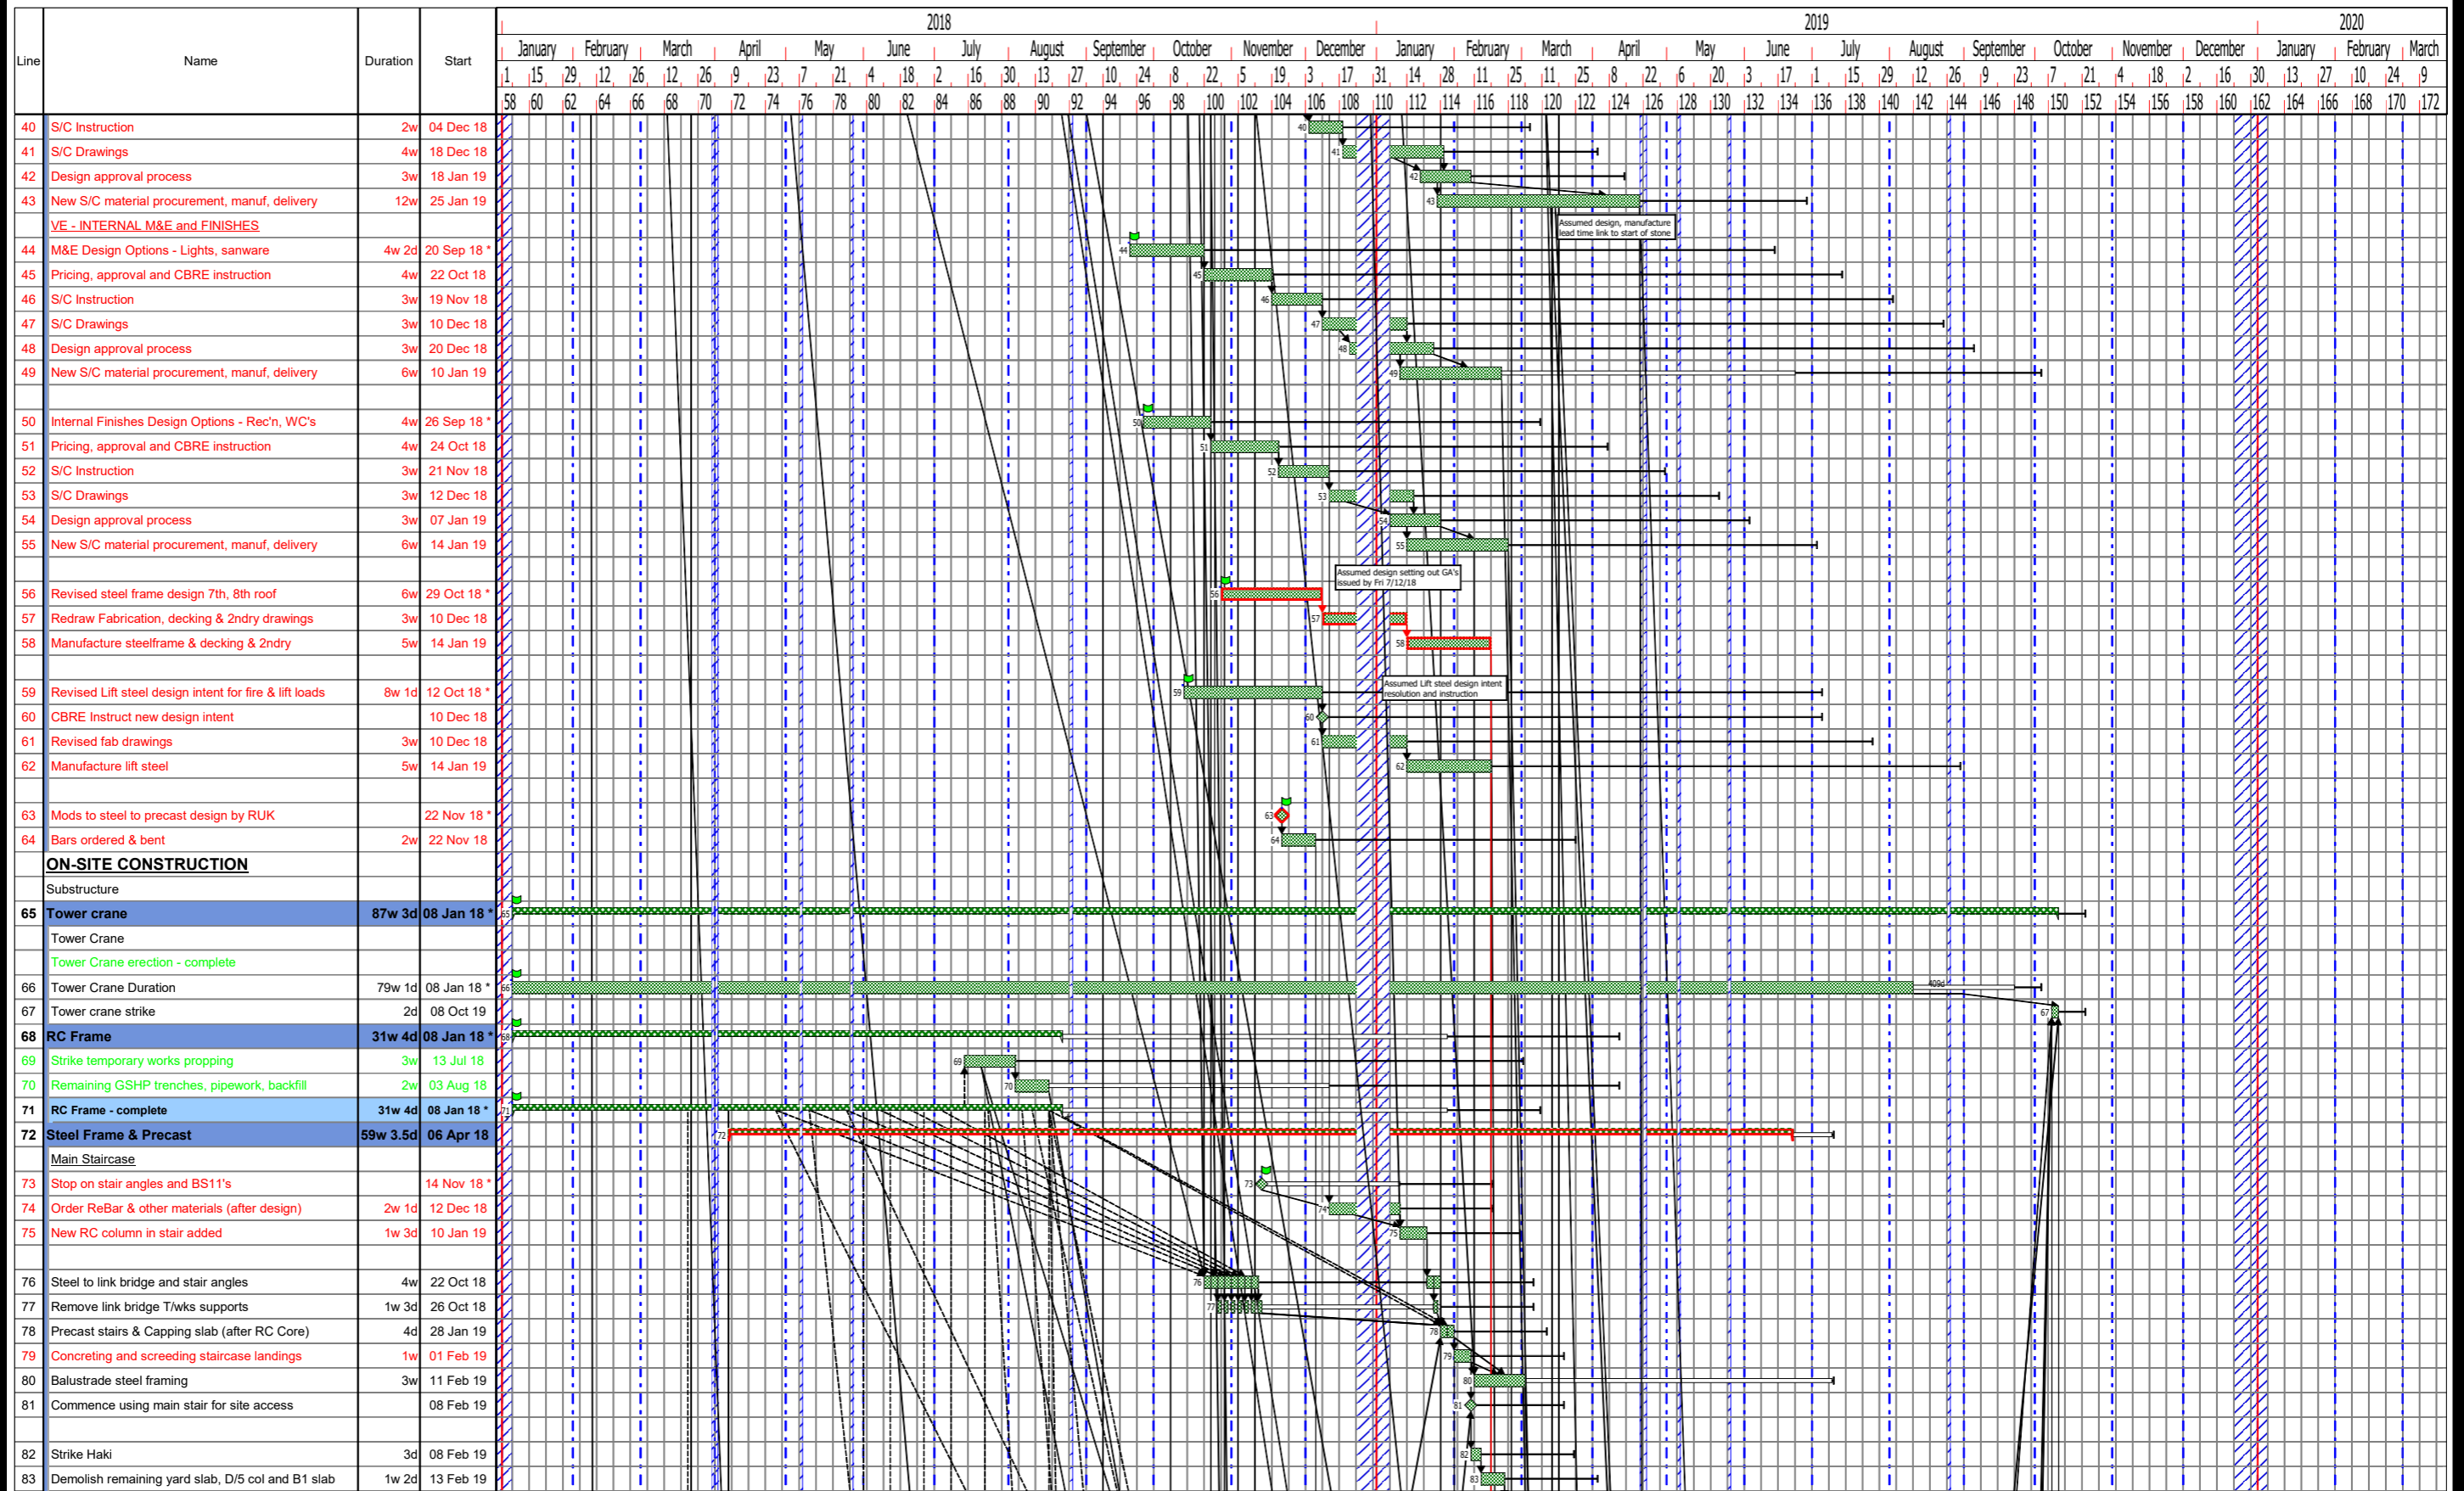

Drawn by: Planner - Chart Properties

Dwg No. 00001


Revision No. A

Notes: Comment - Chart Properties

HOLBORN ph2 - Construction

30/11/2018

Giles

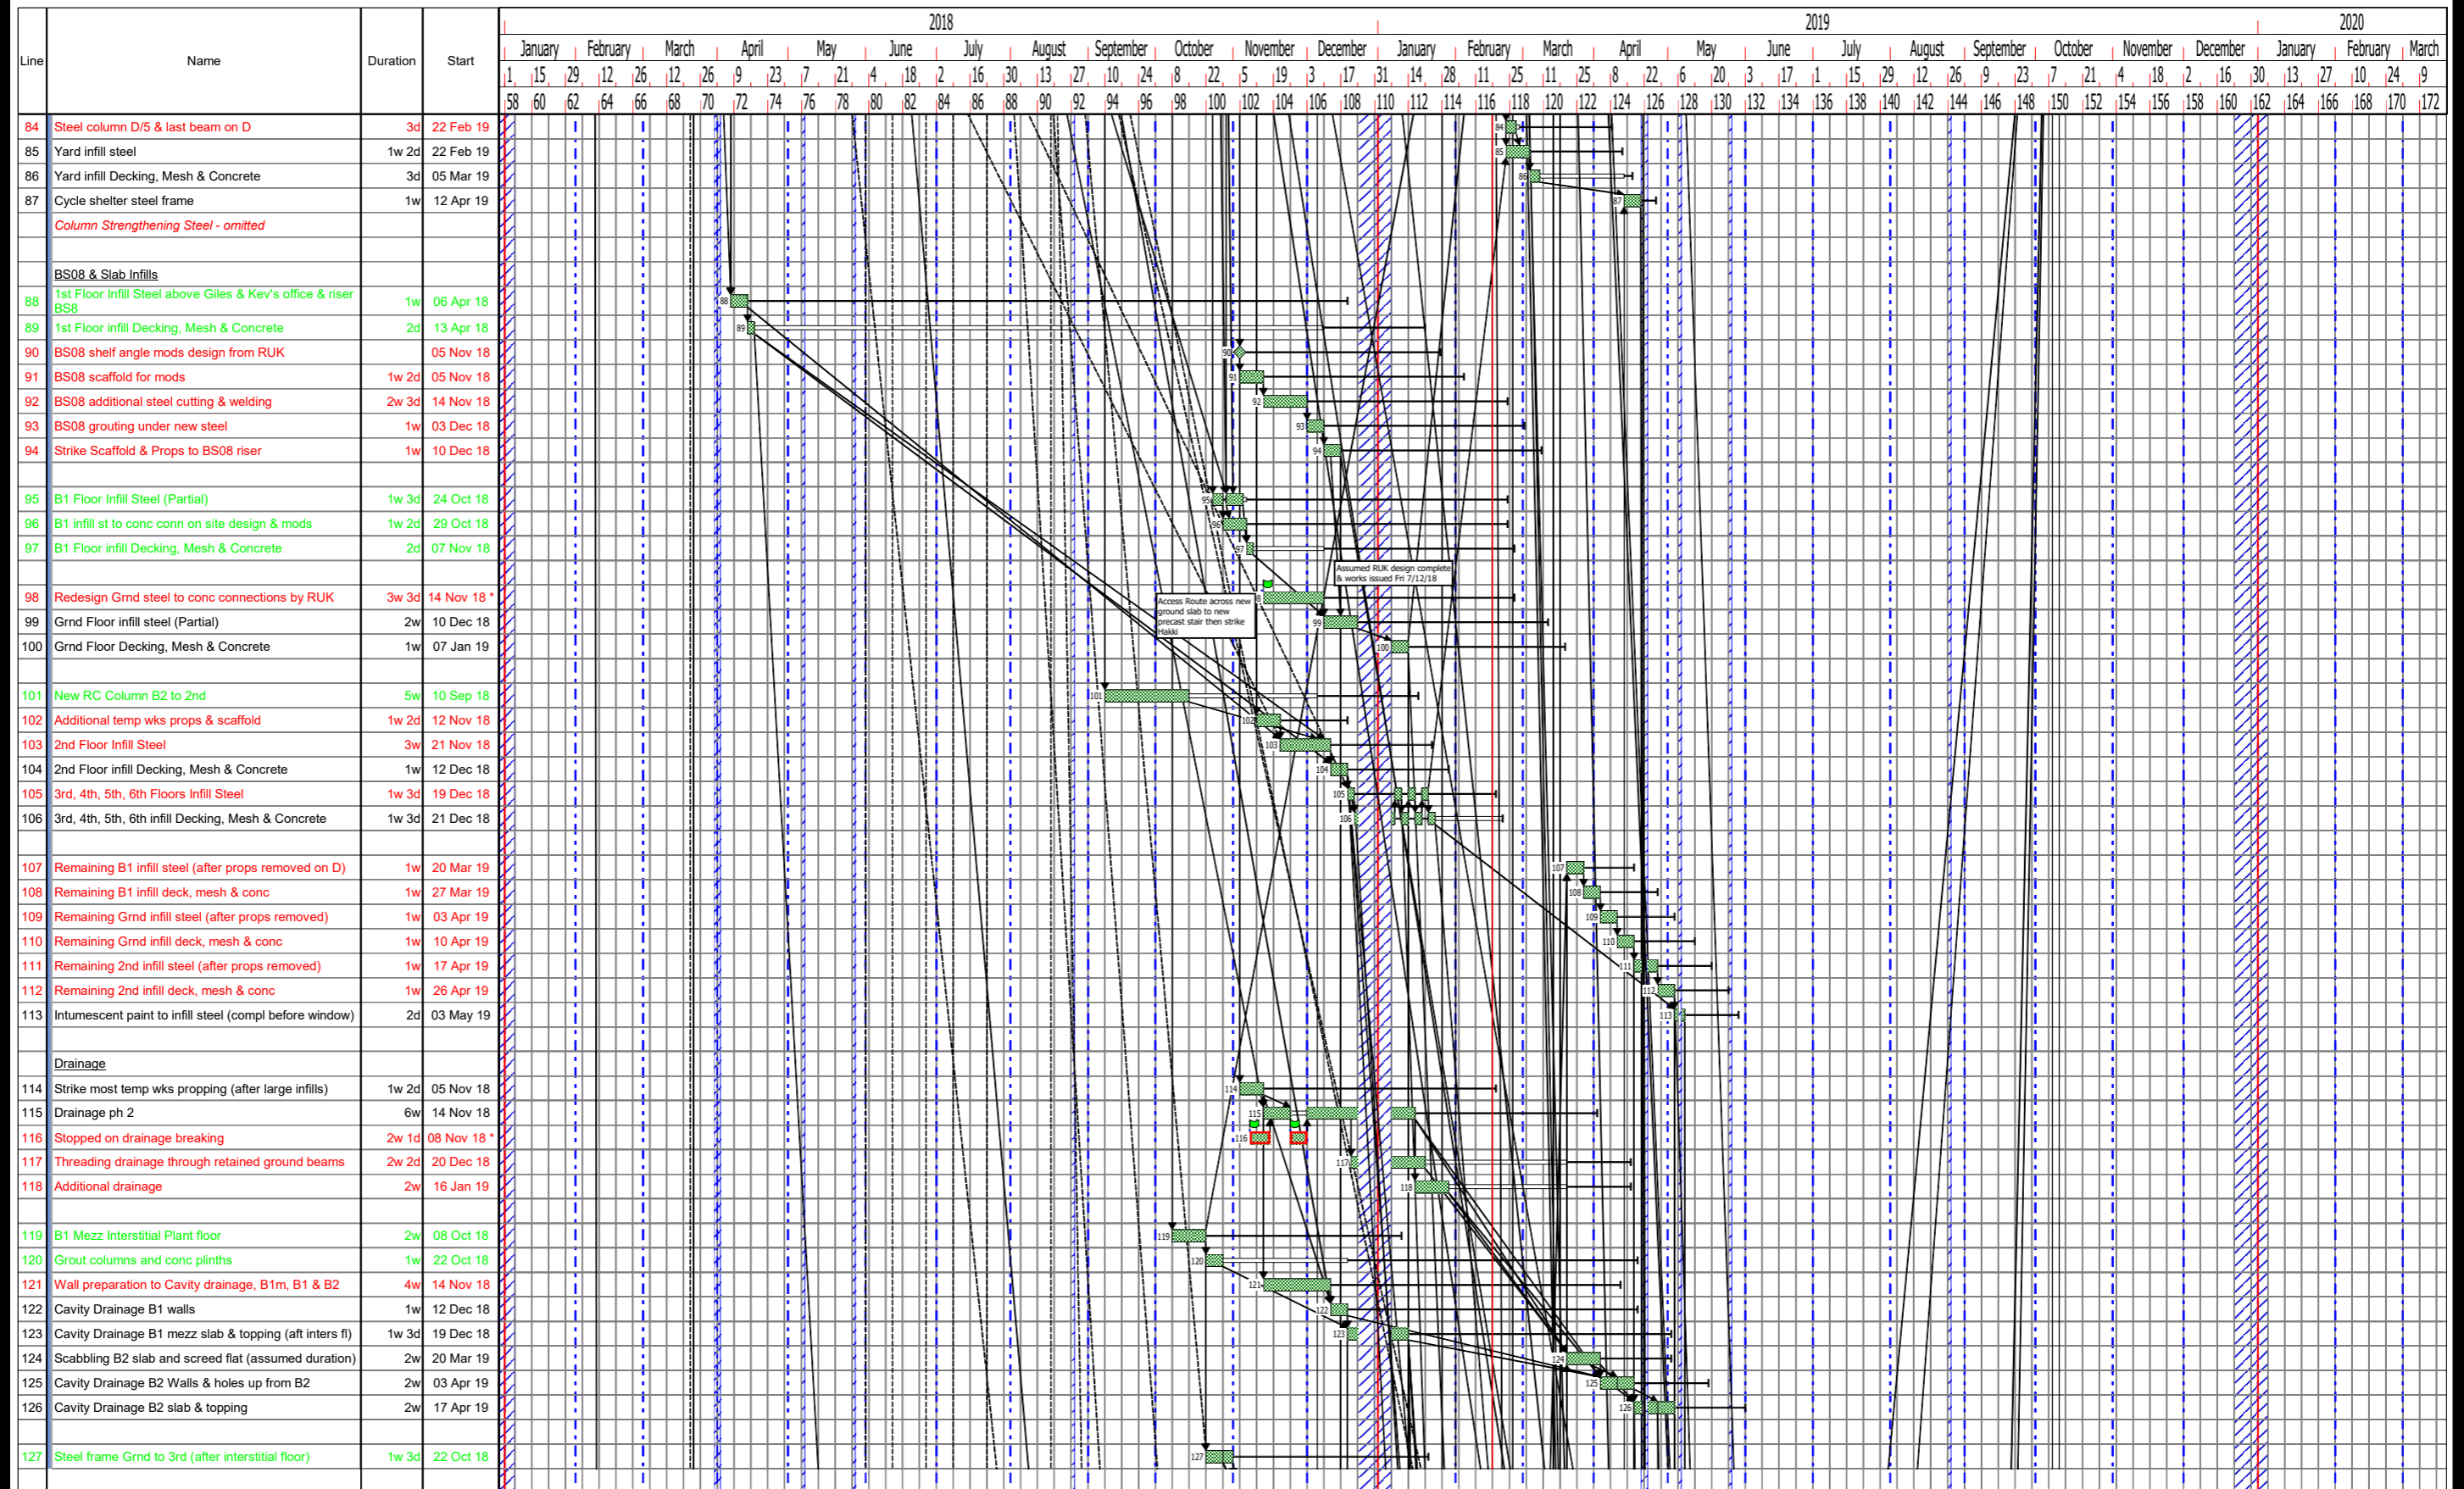

Drawn by: Planner - Chart Properties

Dwg No. 00001


Revision No. A

Notes: Comment - Chart Properties

HOLBORN ph2 - Construction

30/11/2018

Giles

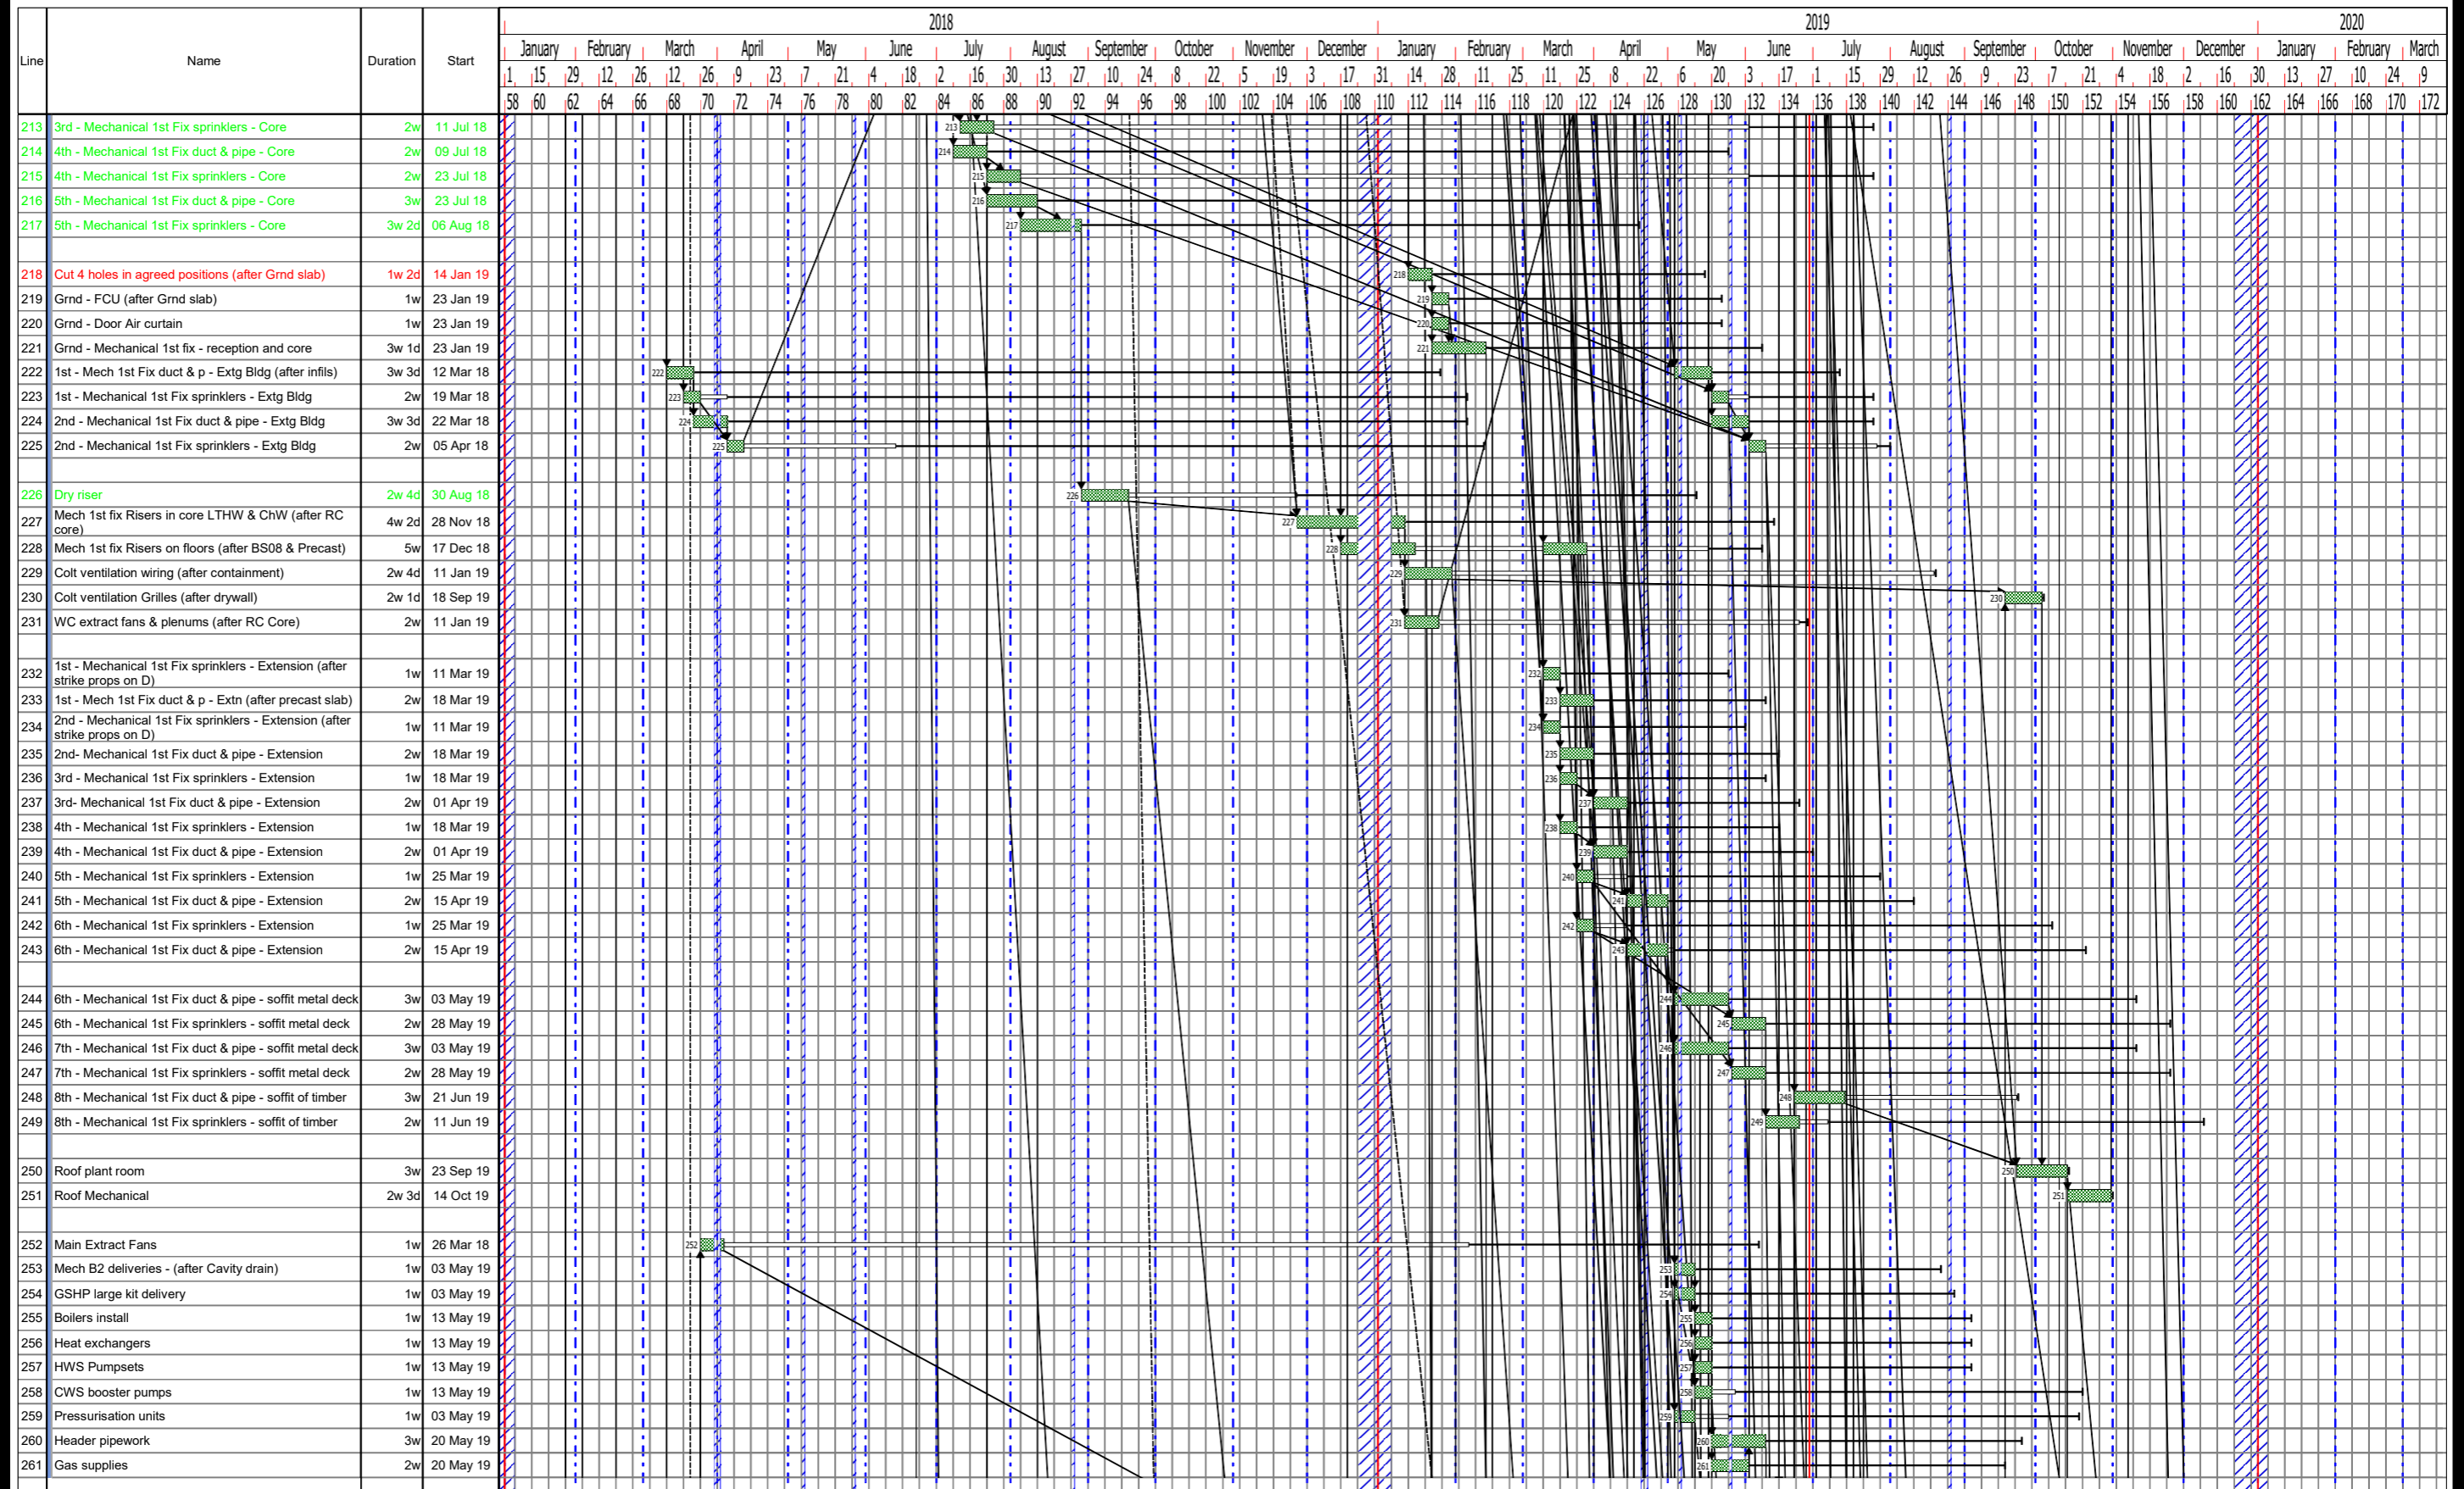

Drawn by: Planner - Chart Properties

Dwg No. 00001


Revision No. A

Notes: Comment - Chart Properties

HOLBORN ph2 - Construction

30/11/2018

Giles

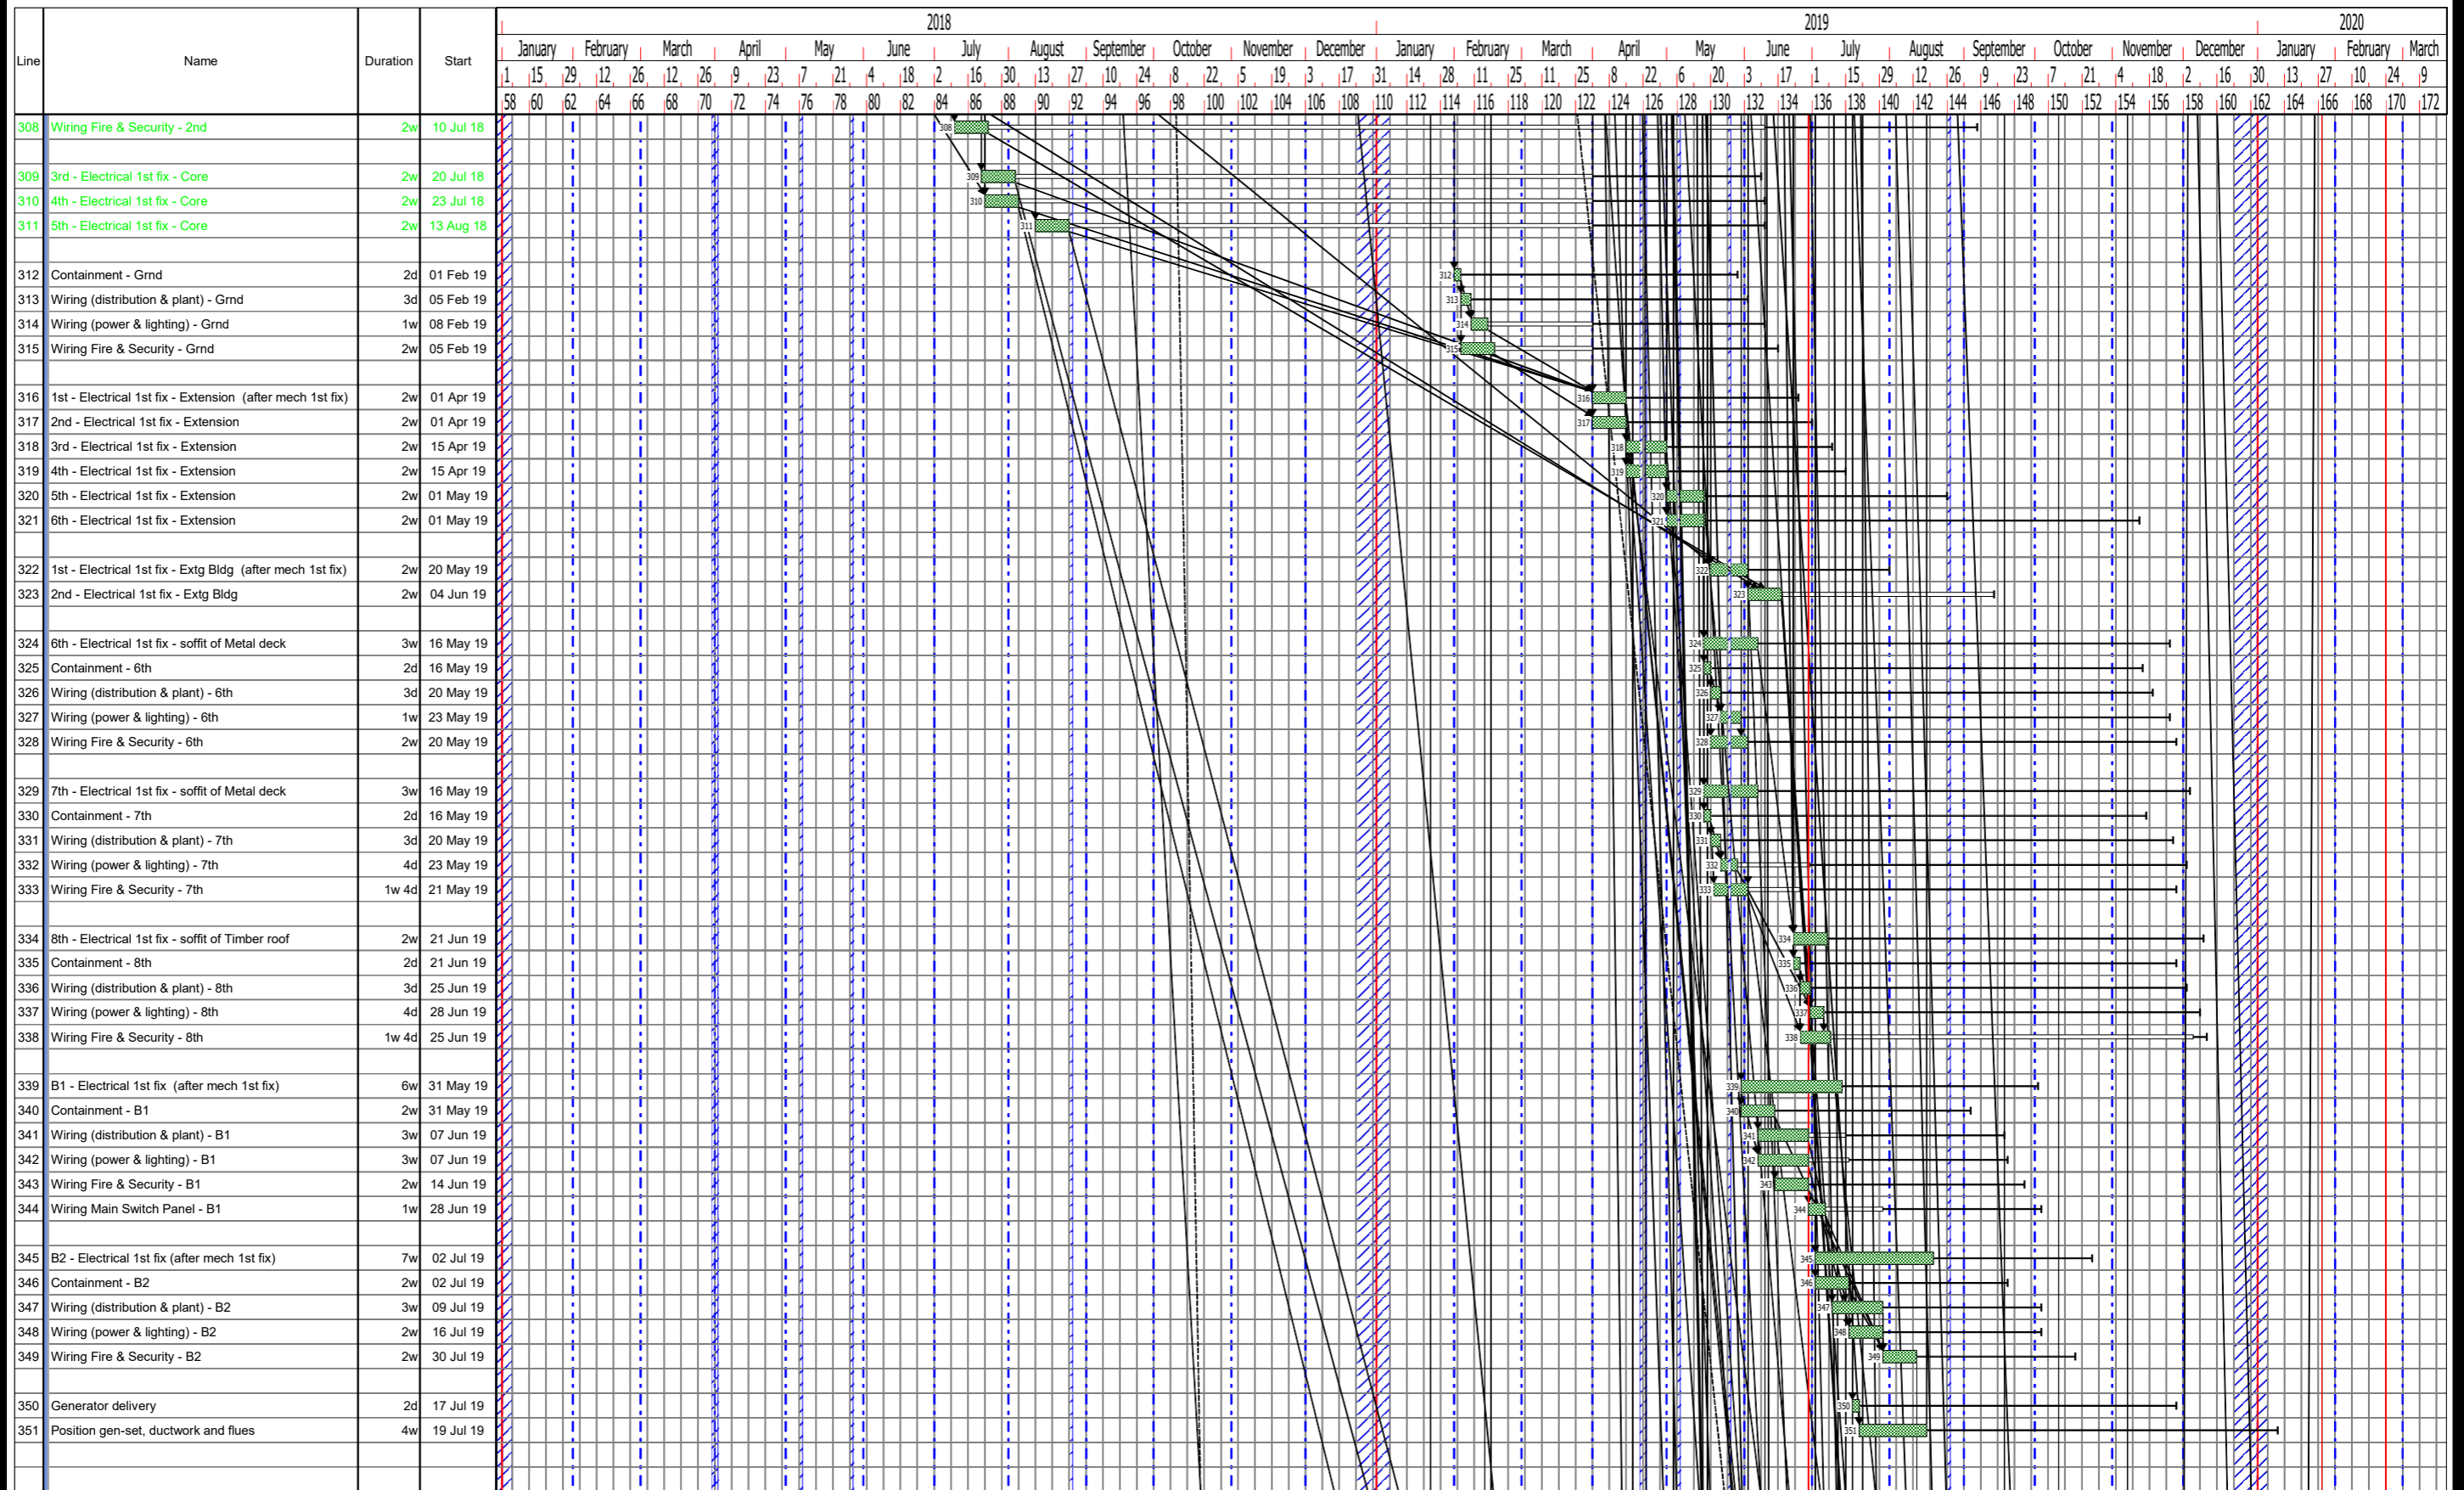

Drawn by: Planner - Chart Properties

Dwg No. 00001


Revision No. A

Notes: Comment - Chart Properties

HOLBORN ph2 - Construction

30/11/2018

Giles

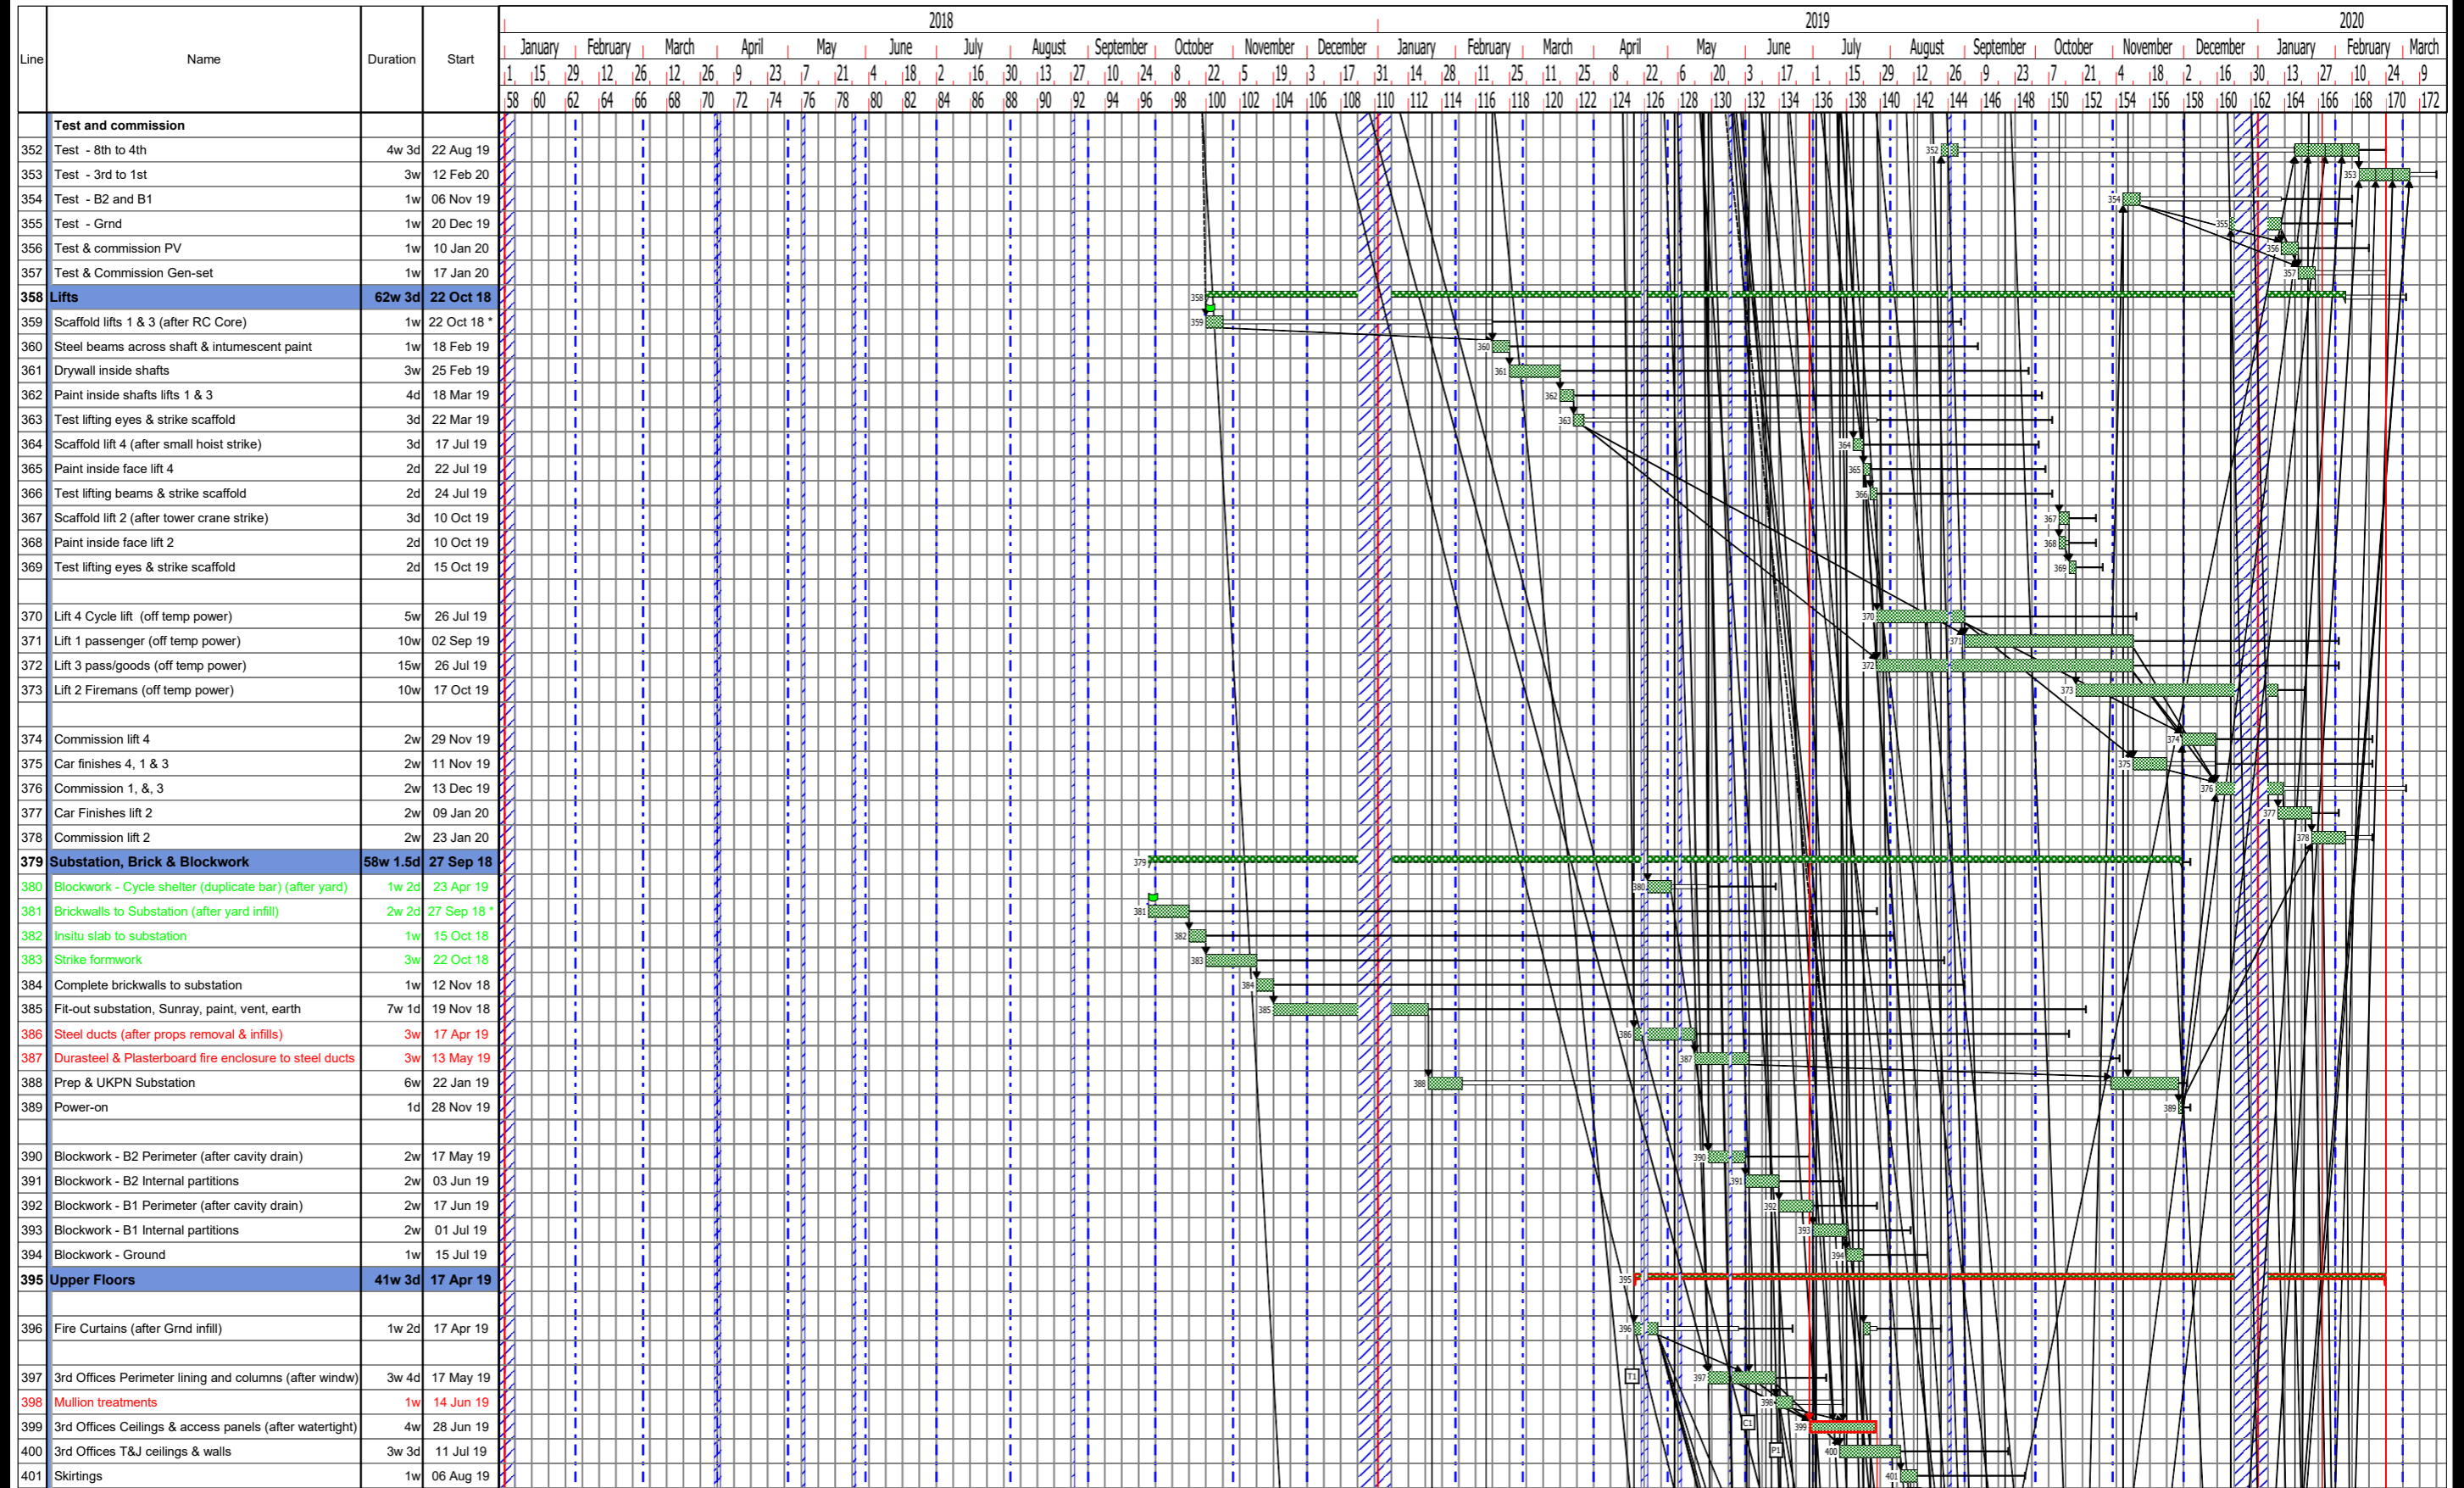

Drawn by: Planner - Chart Properties

Dwg No. 00001


Revision No. A

Notes: Comment - Chart Properties

HOLBORN ph2 - Construction

30/11/2018

Giles

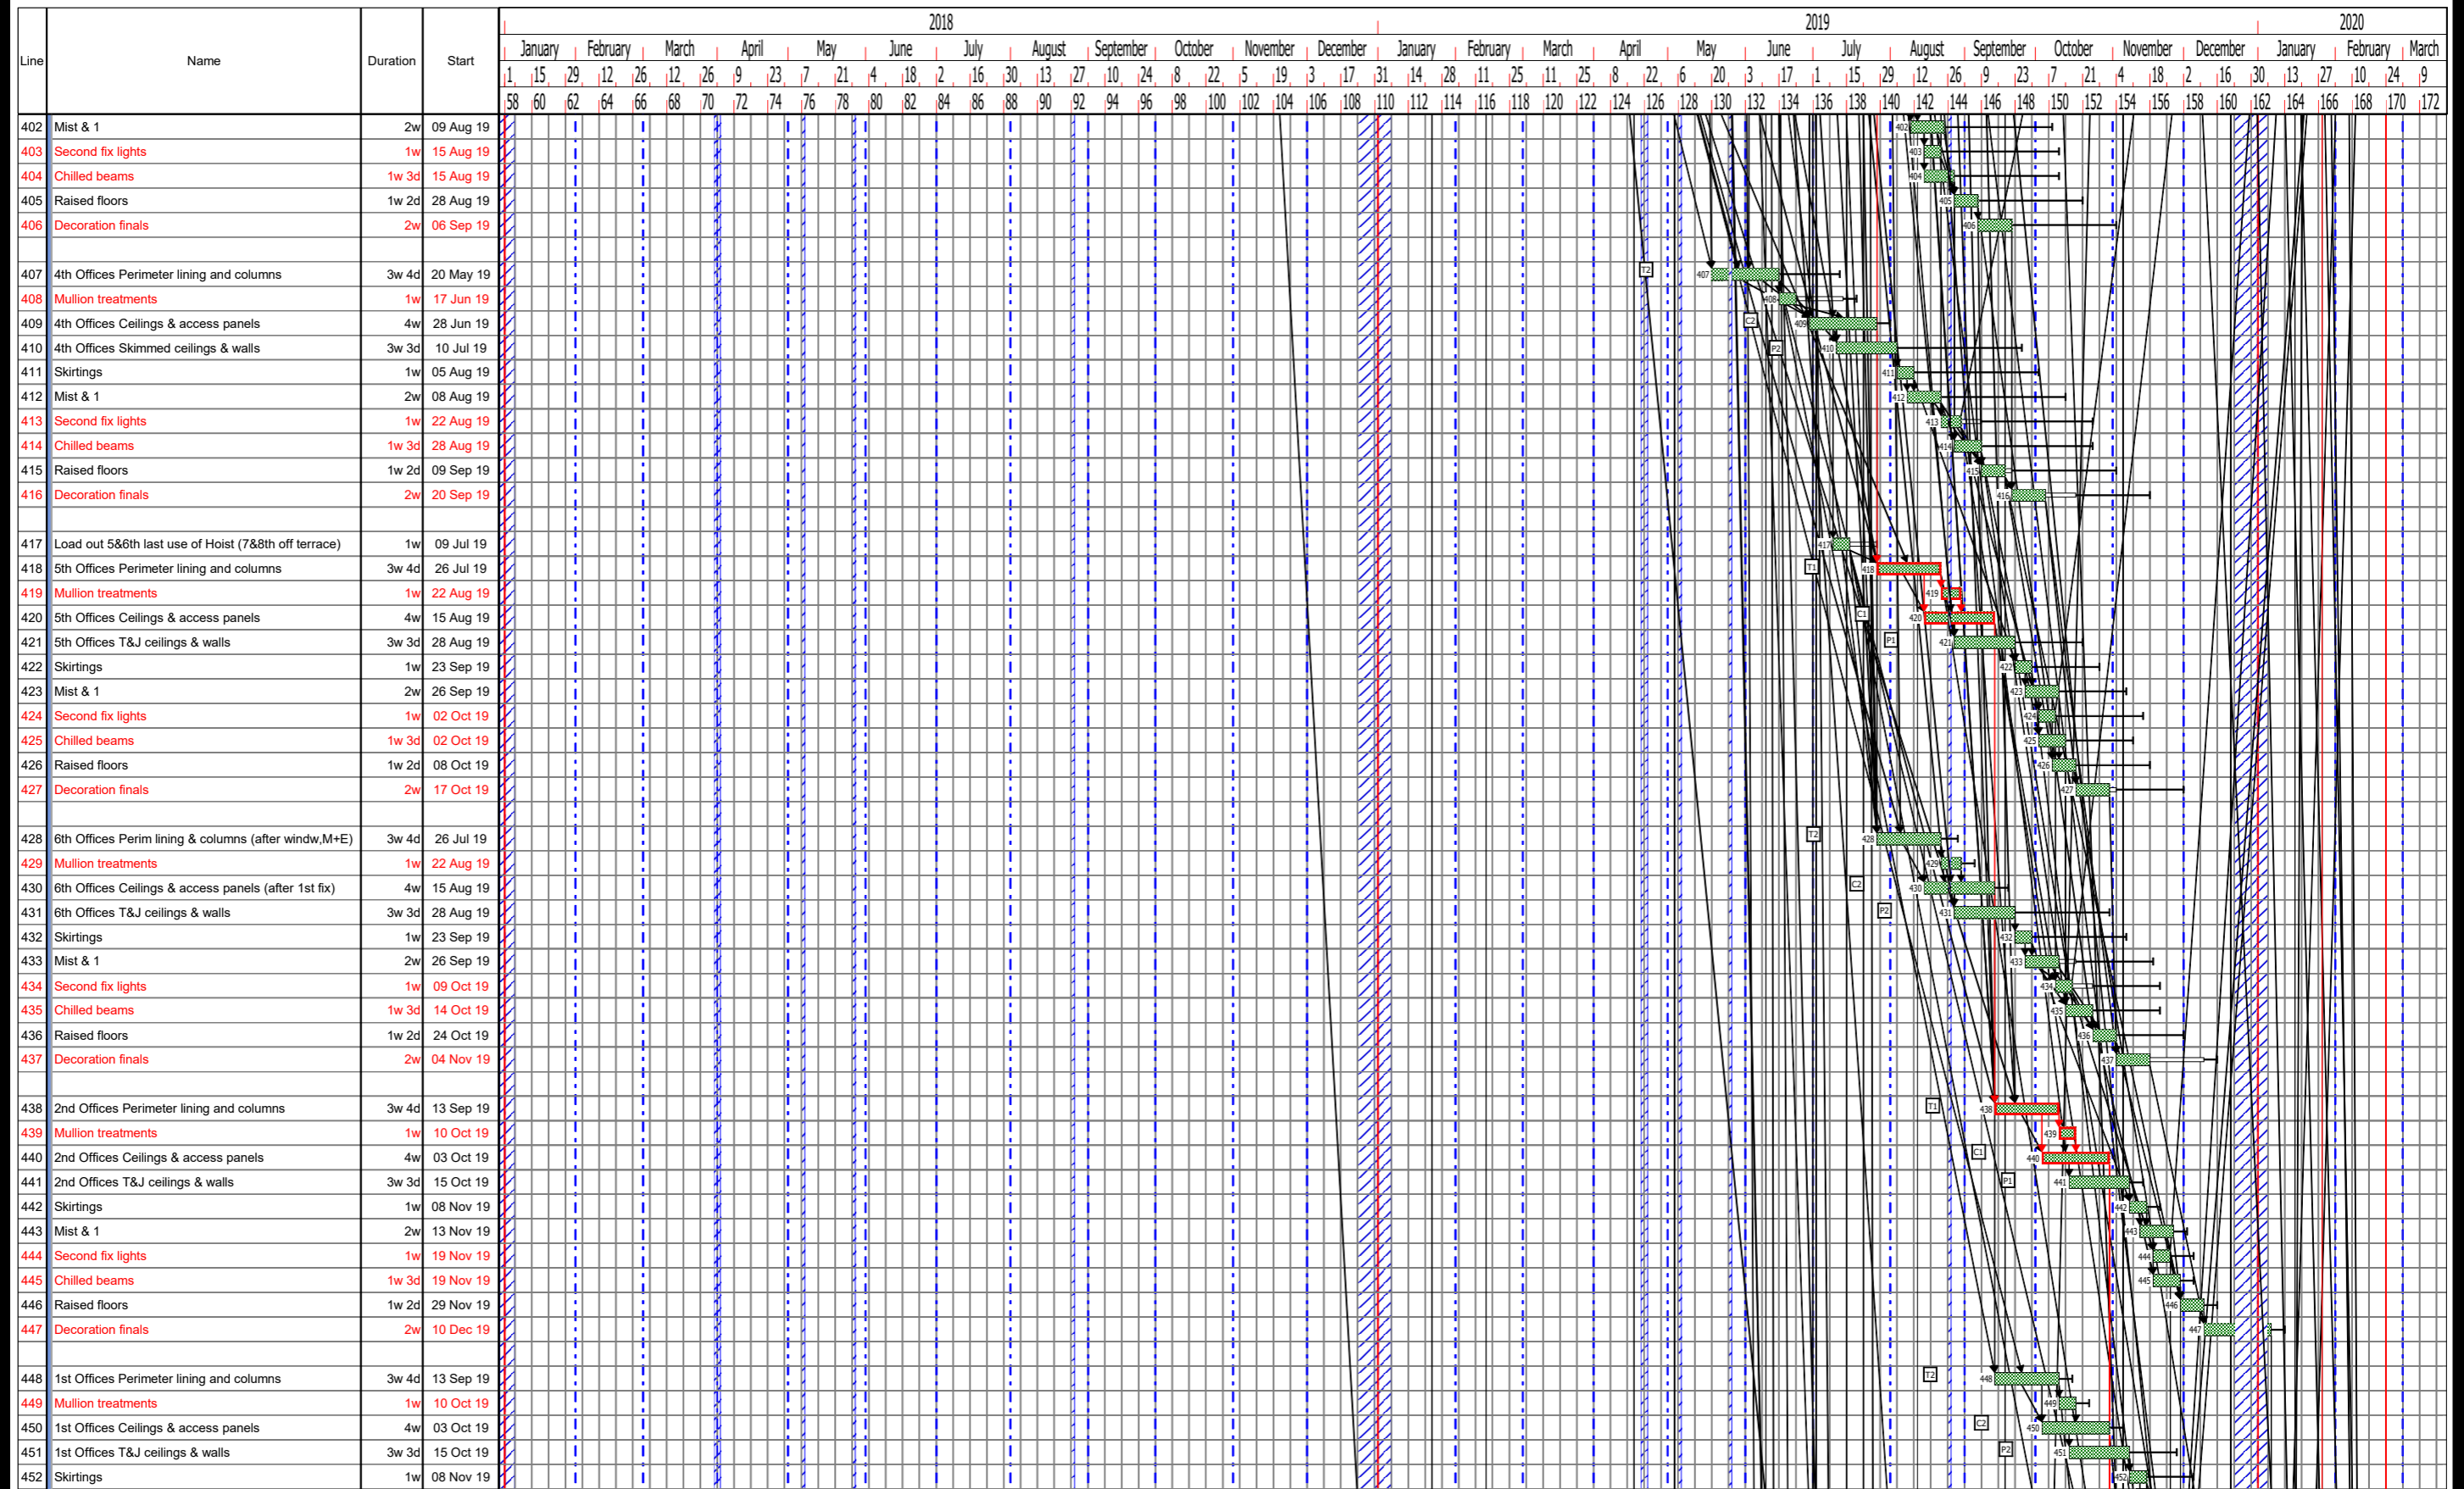

Drawn by: Planner - Chart Properties

Dwg No. 00001


Revision No. A

Notes: Comment - Chart Properties

HOLBORN ph2 - Construction

30/11/2018

Giles

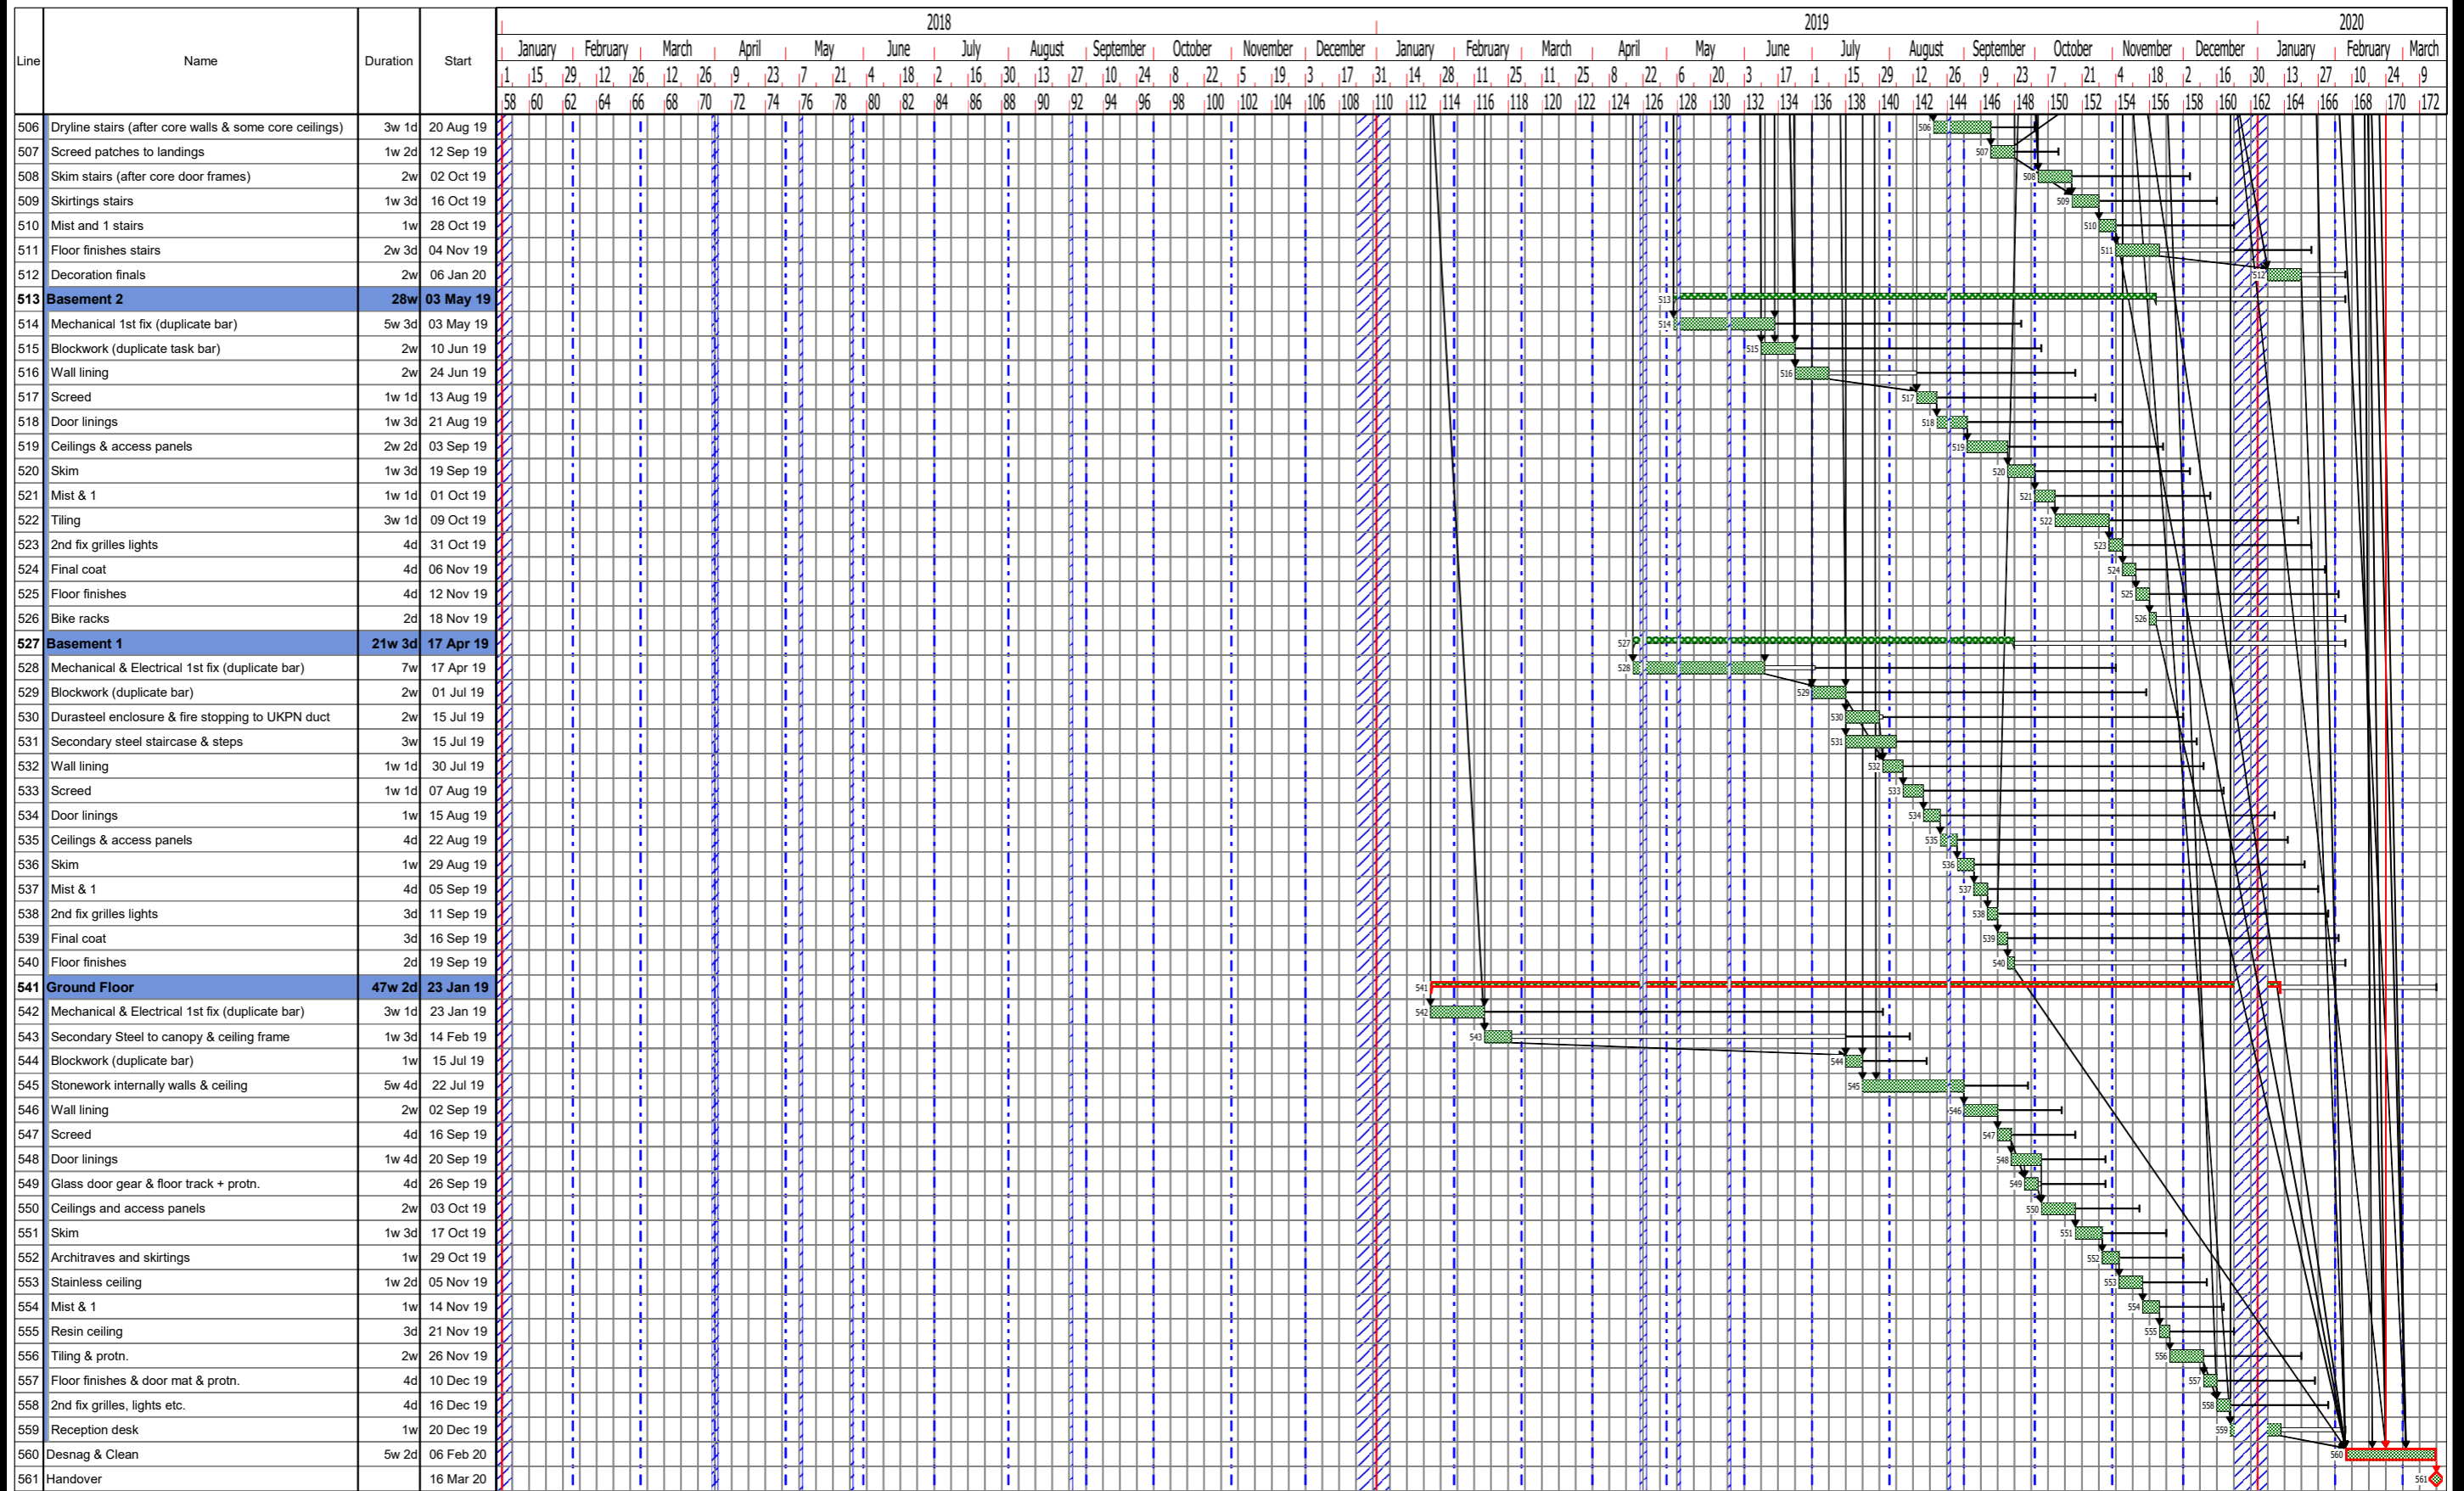

Drawn by: Planner - Chart Properties

Dwg No. 00001

Revision No. A

Notes: Comment - Chart Properties