


- Notes**
1. Do not scale this drawing.
 2. All dimensions must be checked on site and any discrepancies must be reported to the architect.
 3. Unless shown otherwise, all dimensions are to structural surfaces.
 4. Drawing to be read with all other issued information. Any discrepancies to be brought to the attention of the architect.
 5. This drawing is the copyright of Levitt Bernstein and may not be copied, altered or reproduced in any form, or passed to a third party without license or written consent.

This is not a construction drawing. It is unsuitable for the purpose of construction and must not be used as such.

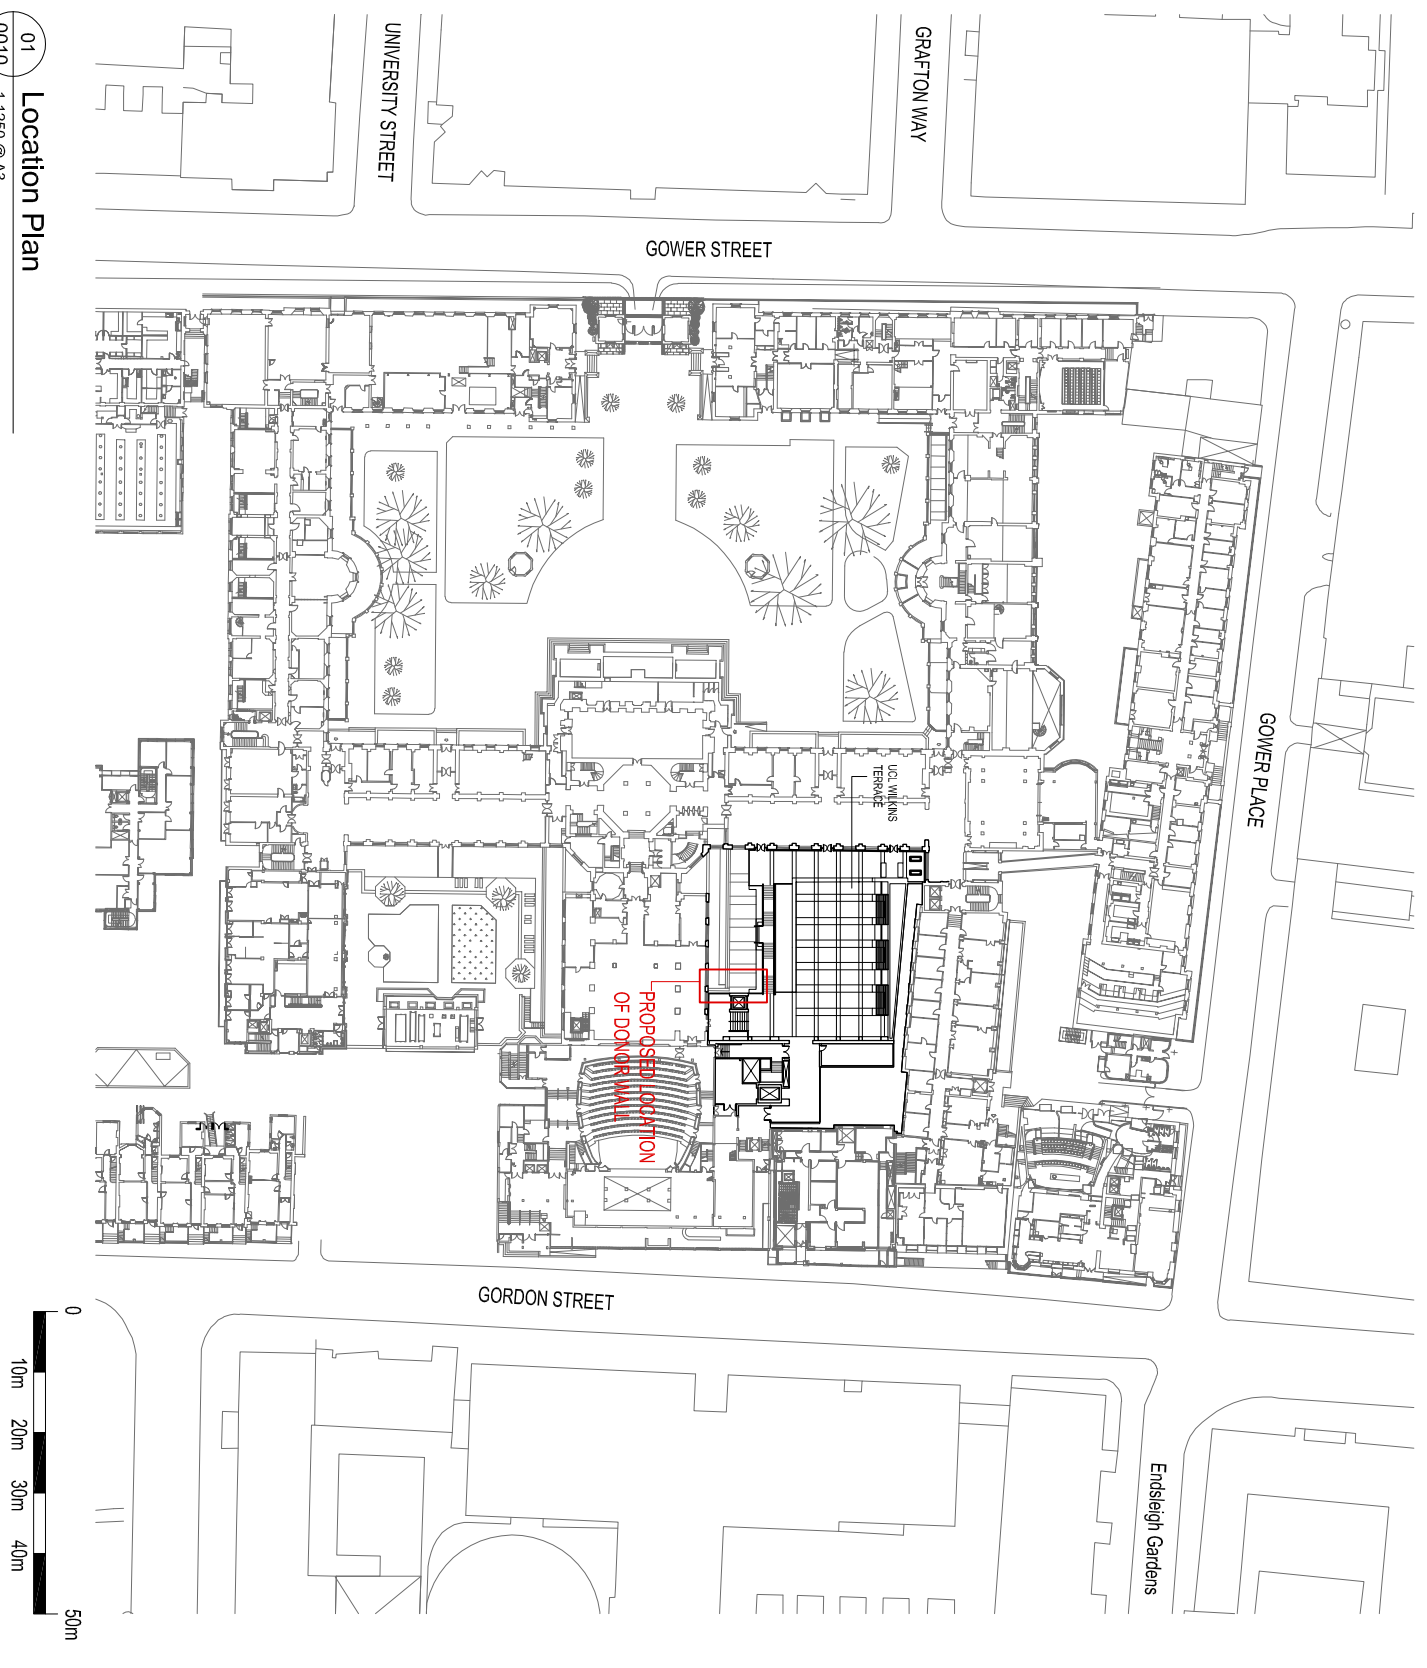

01 Location Plan
0010 1:1250 @ A3

Project name	PLANNING ISSUE	EM
Rev. Date		1/18/19
Description		

**WILKINS TERRACE
DONOR WALL**

Drawing number	2971A - 0010	Rev	P1
Drawing			

Location Plan

Purpose of issue	PLANNING	Date	JAN2019
Scale	1:1250 @ A3	Drawn	JC
Client	UNIVERSITY COLLEGE LONDON	Checked	EM

Levitt Bernstein

London
Thames Souths 4-4, Thame
18 Lower Byron Street
London WC2R 2JN
+44 (0)20 7275 7676

Manchester
Bonded Warehouse
18 Lower Byron Street
Manchester M4 1LQ
+44 (0)161 689 8740