
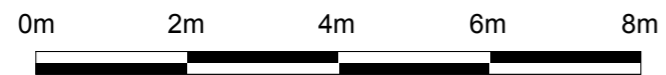


CROSS SECTION

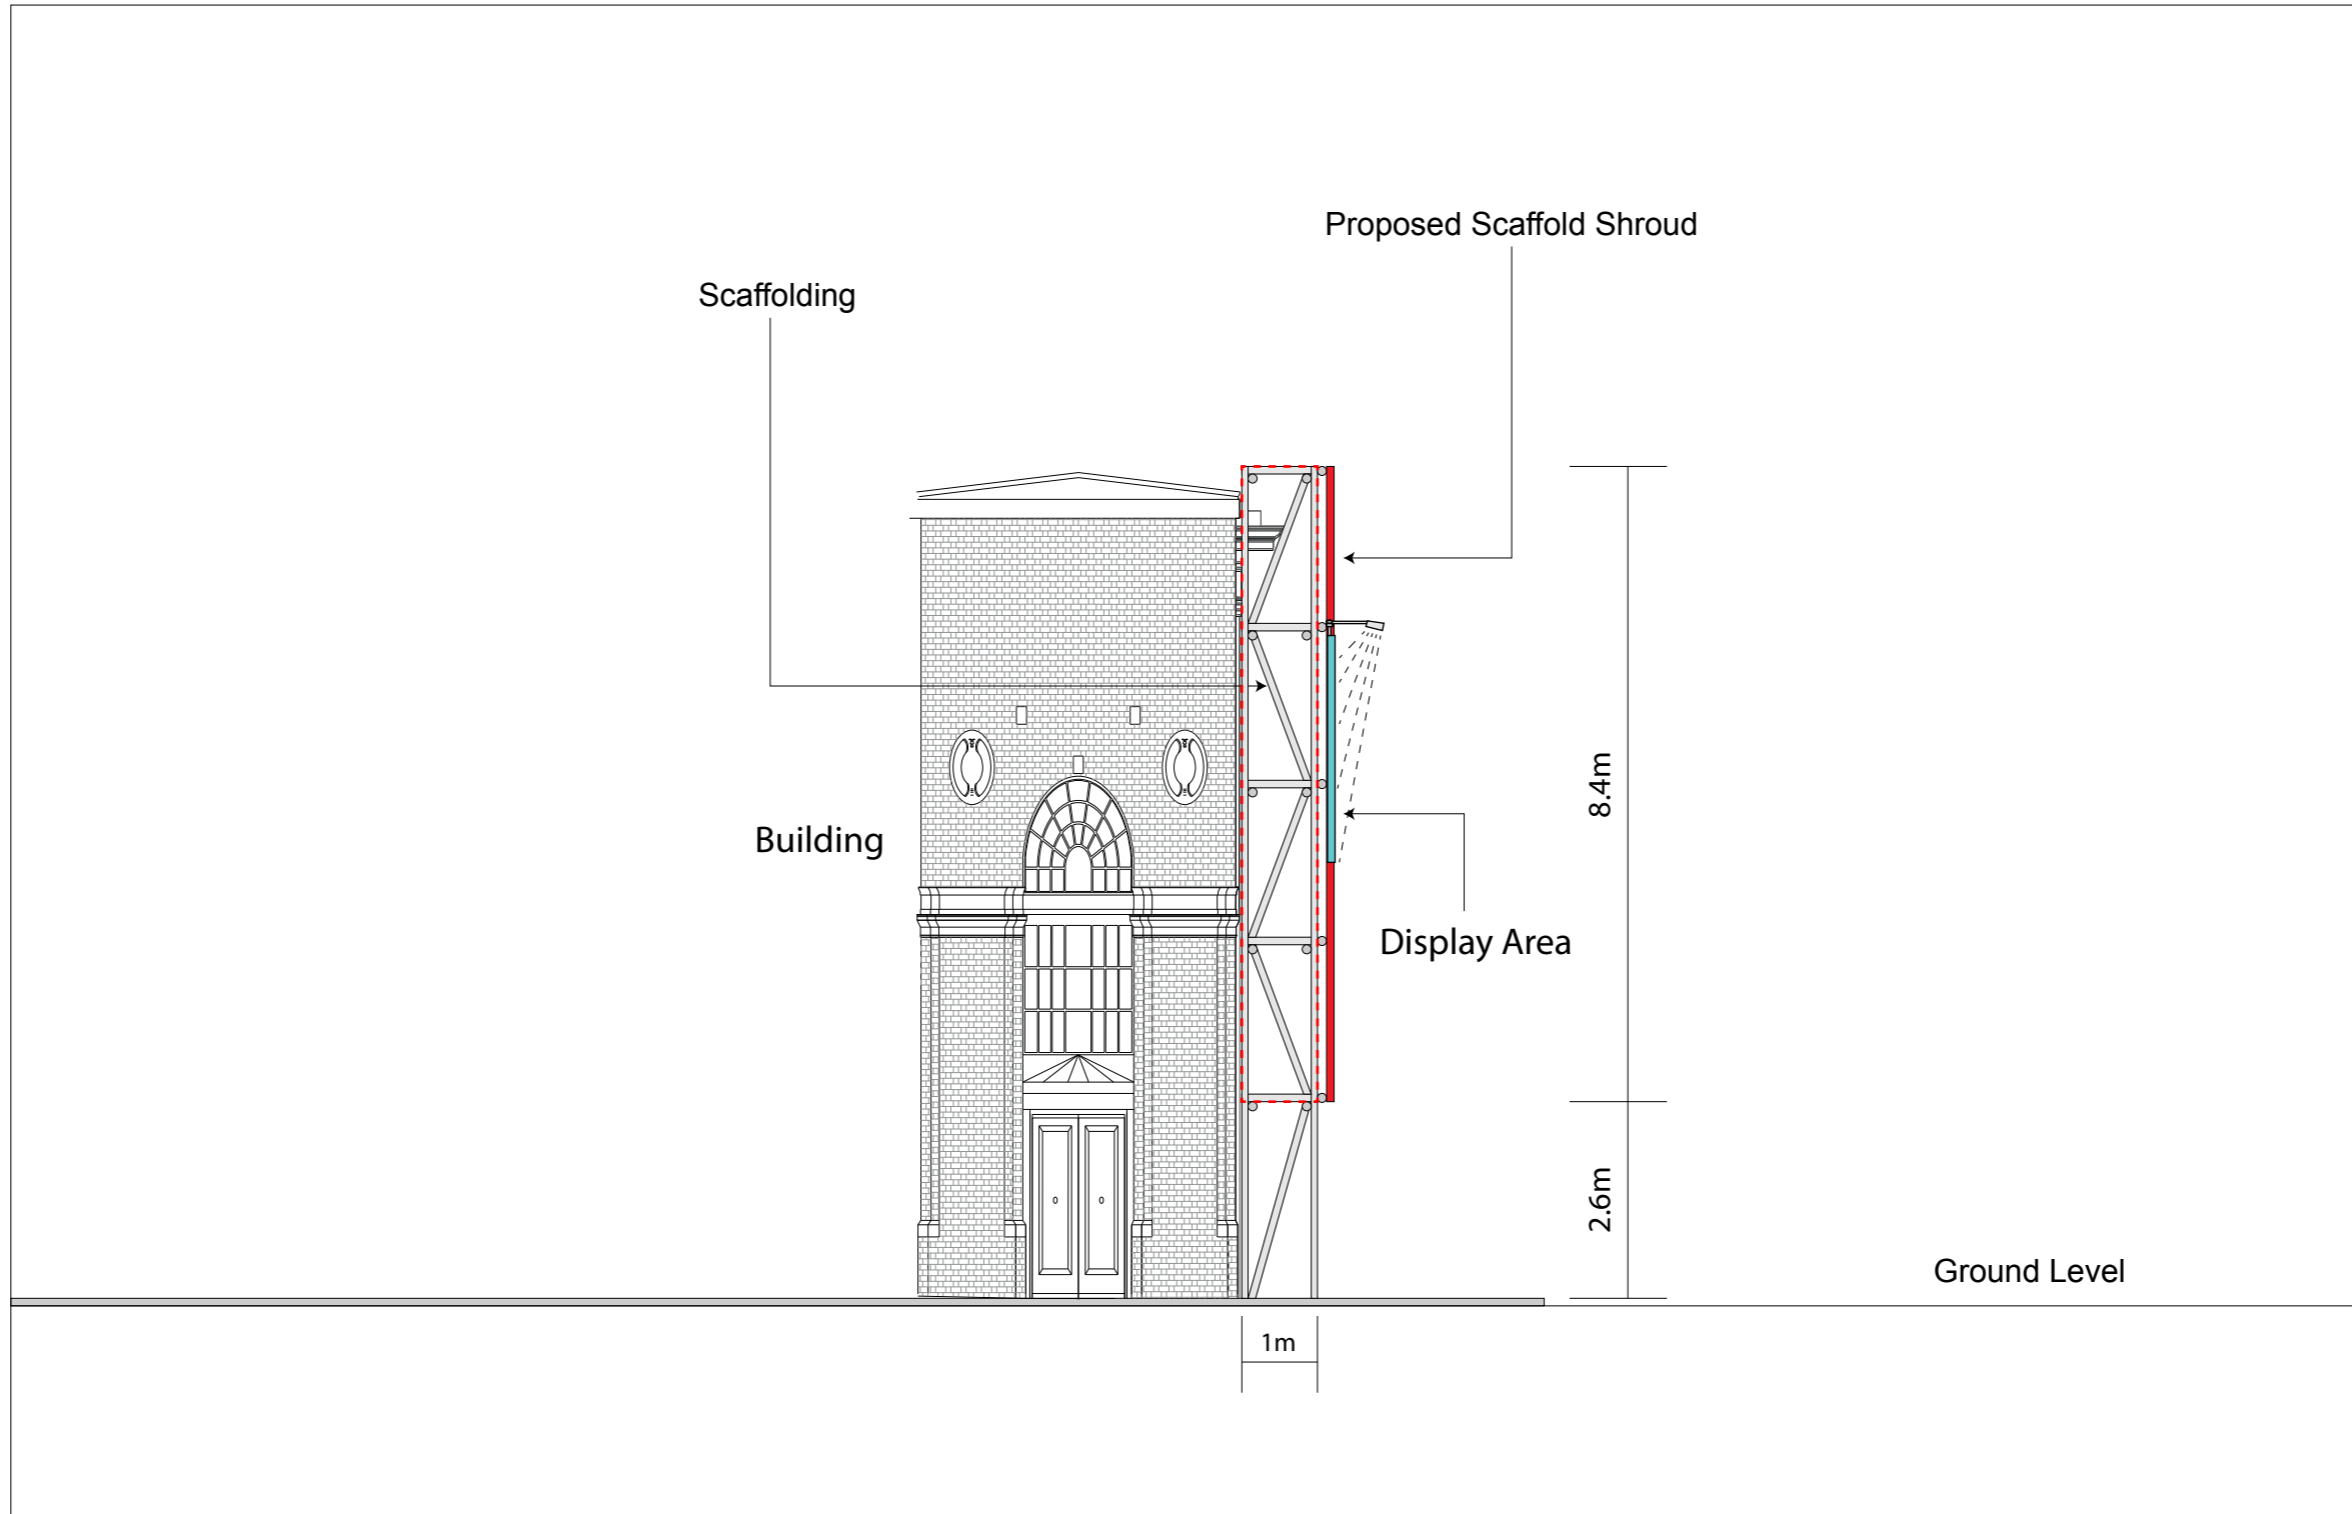

Scale 1:100@A3

| | | |
|--|------------------------|----------------------------------|
| JOB No/ Desc.: 187 Kentish Town Road, London NW1 8PD | | |
| Drawing Desc.: Cross Section | Date : 26 October 2016 | Drawing No.: PY2750-01 |
| | Scale: 1/100@A3 | |