



LOCATION PLAN

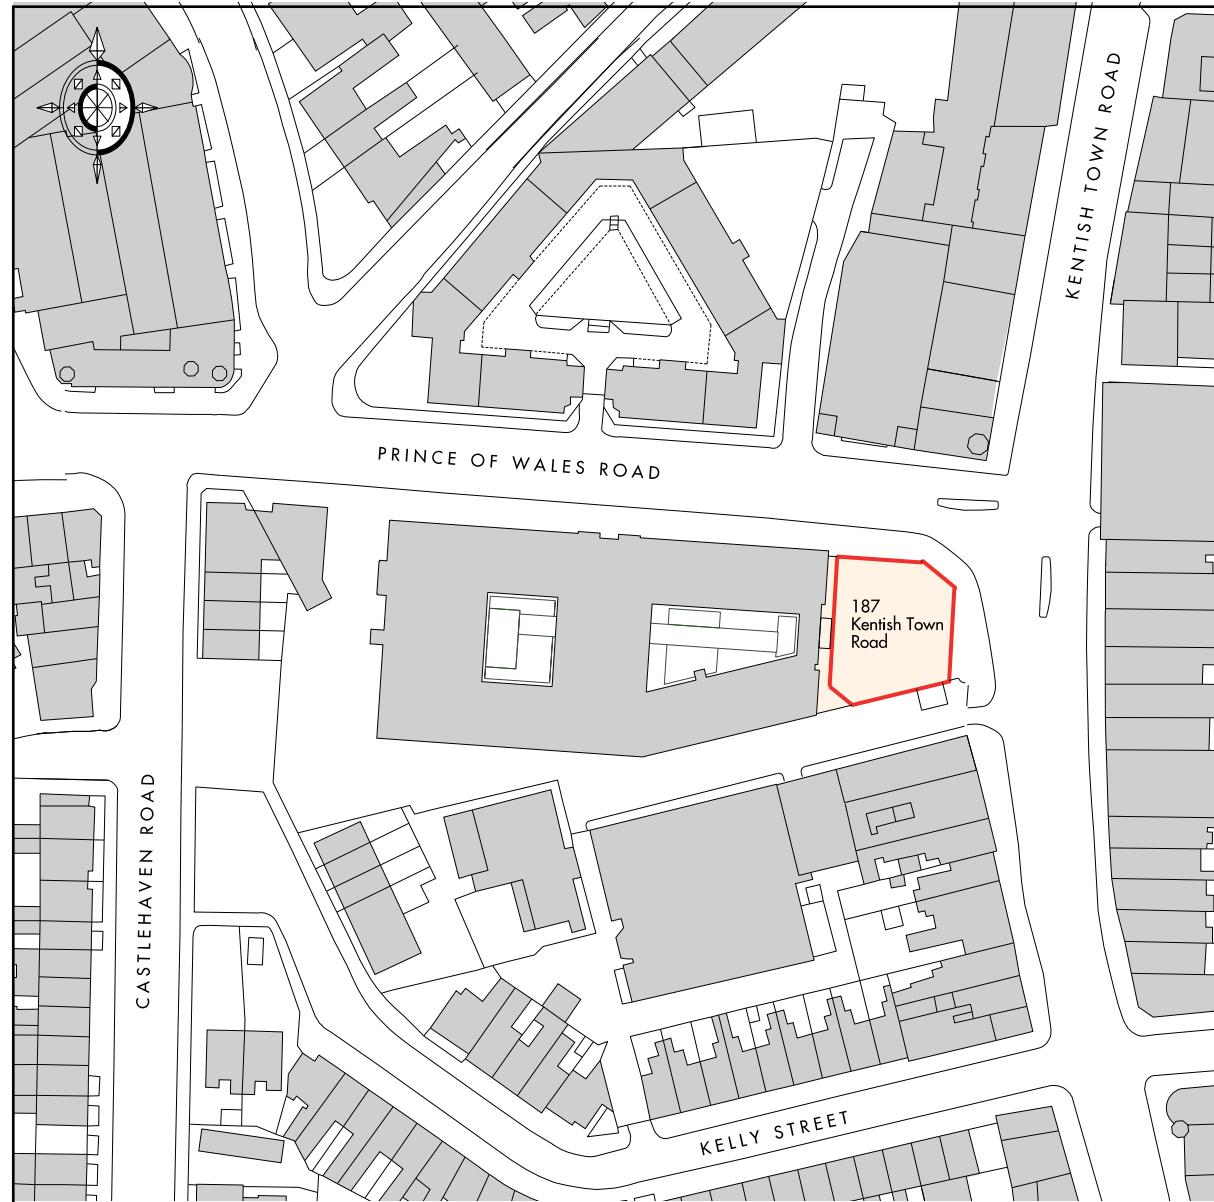

0m 10m 20m 30m 40m 50m 60m 70m 80m



Scale 1:1250@A3

 Site Boundary

| | | |
|--|-----------------------|---------------------------------|
| JOB No/ Desc.: 187 Kentish Town Road, London NW1 8PD | | |
| Drawing Desc.: Location Plan | Date : 16 August 2016 | Drawing No.: 3719-001 |
| | Scale: 1/1250@A3 | |