



EXISTING ELEVATION

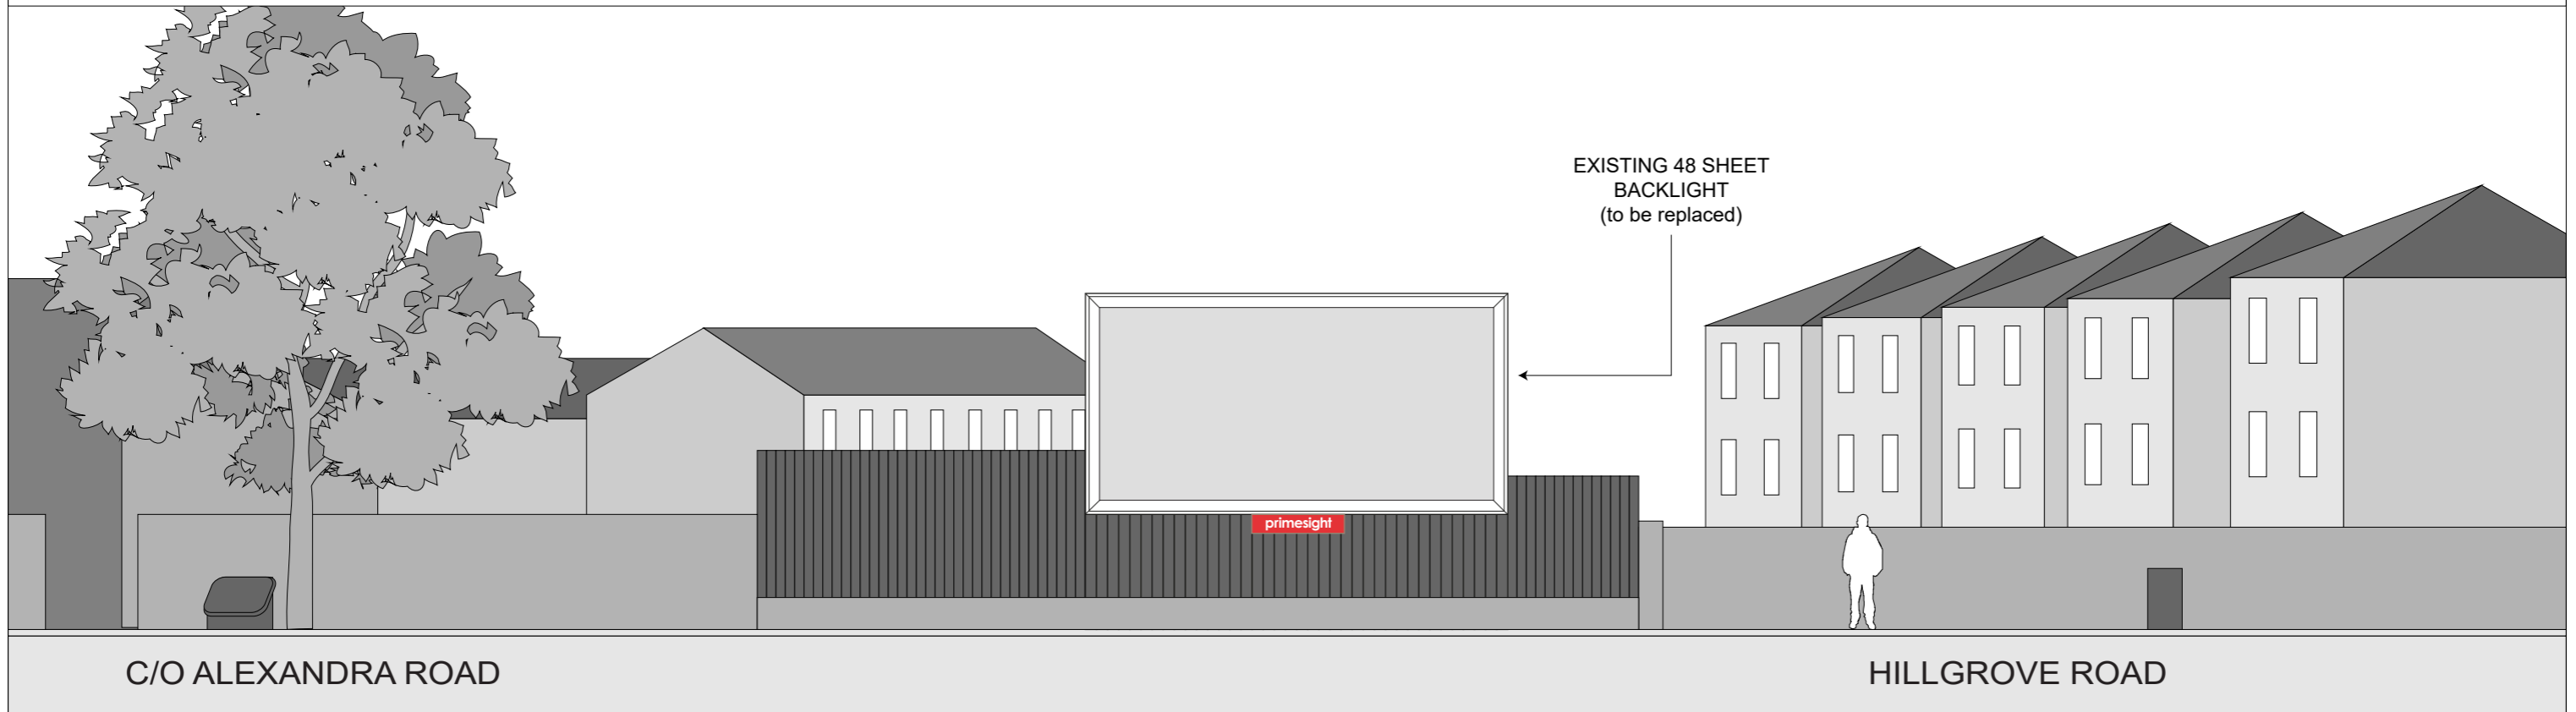

PROPOSED ELEVATION

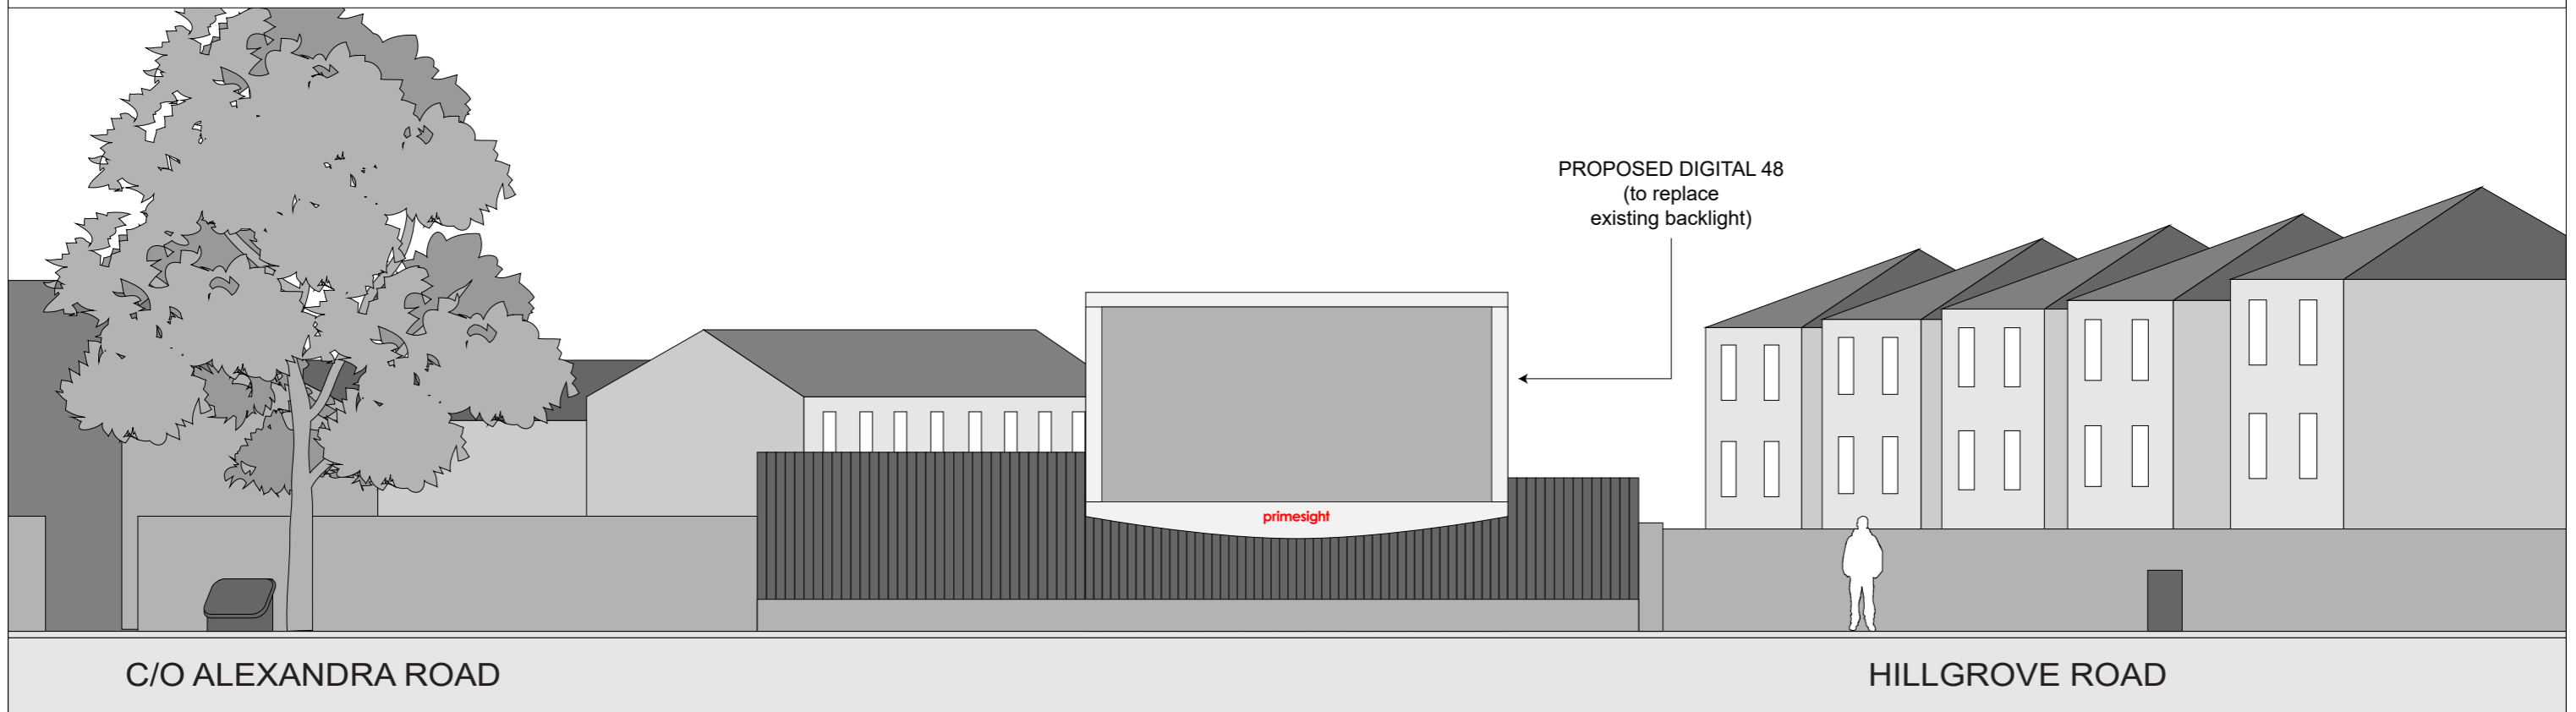

Scale 1:100@A3
 0m 2m 4m 6m 8m



Site Address:

Hillgrove Road Bridge (B509)
 South Hampstead Camden NW6 4TJ

Drawing Title:

Existing Elevations

Date:

17 December 2018

Scale:

Scale as shown
 when printed at A3

Dwg. No.:

PY3433 - 002

Rev:

--