

GENERAL NOTES

ALL DIMENSIONS TO BE CHECKED PRIOR TO COMMENCEMENT OF ANY WORKS, AND / OR PREPARATION OF ANY SHOP DRAWINGS. ALL DISCREPANCIES TO BE REPORTED TO THE ARCHITECT. THIS DRAWING TO BE READ IN CONJUNCTION WITH ALL OTHER ARCHITECTS DRAWINGS AND SPECIFICATIONS AND OTHER CONSULTANTS INFORMATION. ALL STRUCTURAL ELEMENTS TO BE CROSS CHECKED WITH ENGINEERS DOCUMENTS

NOTES

SCHEDULE REFERENCES


REVISION SCHEDULE

REVISION	DATE	DESCRIPTION	ISSUED BY
A	19.12.2018	Planning Application	AA


Nex —
 90-93 Cowcross St, Clerkenwell,
 London EC1M 6BF
 e: office@nex-architecture.com
 t: +44 20 7183 0900

— British Land
 338 Euston Road
 London
 NW1 3BT

PROJECT: 338 Euston Road			
DRAWING: Planning - GA Sections			
STATUS: Stage 2	DATE: 19.12.2018	DRAWN: AA	CHECKED: AD
SCALE: 1 : 50 @A1	DRAWING NO: 092- NEX-	REVISION: 154	A

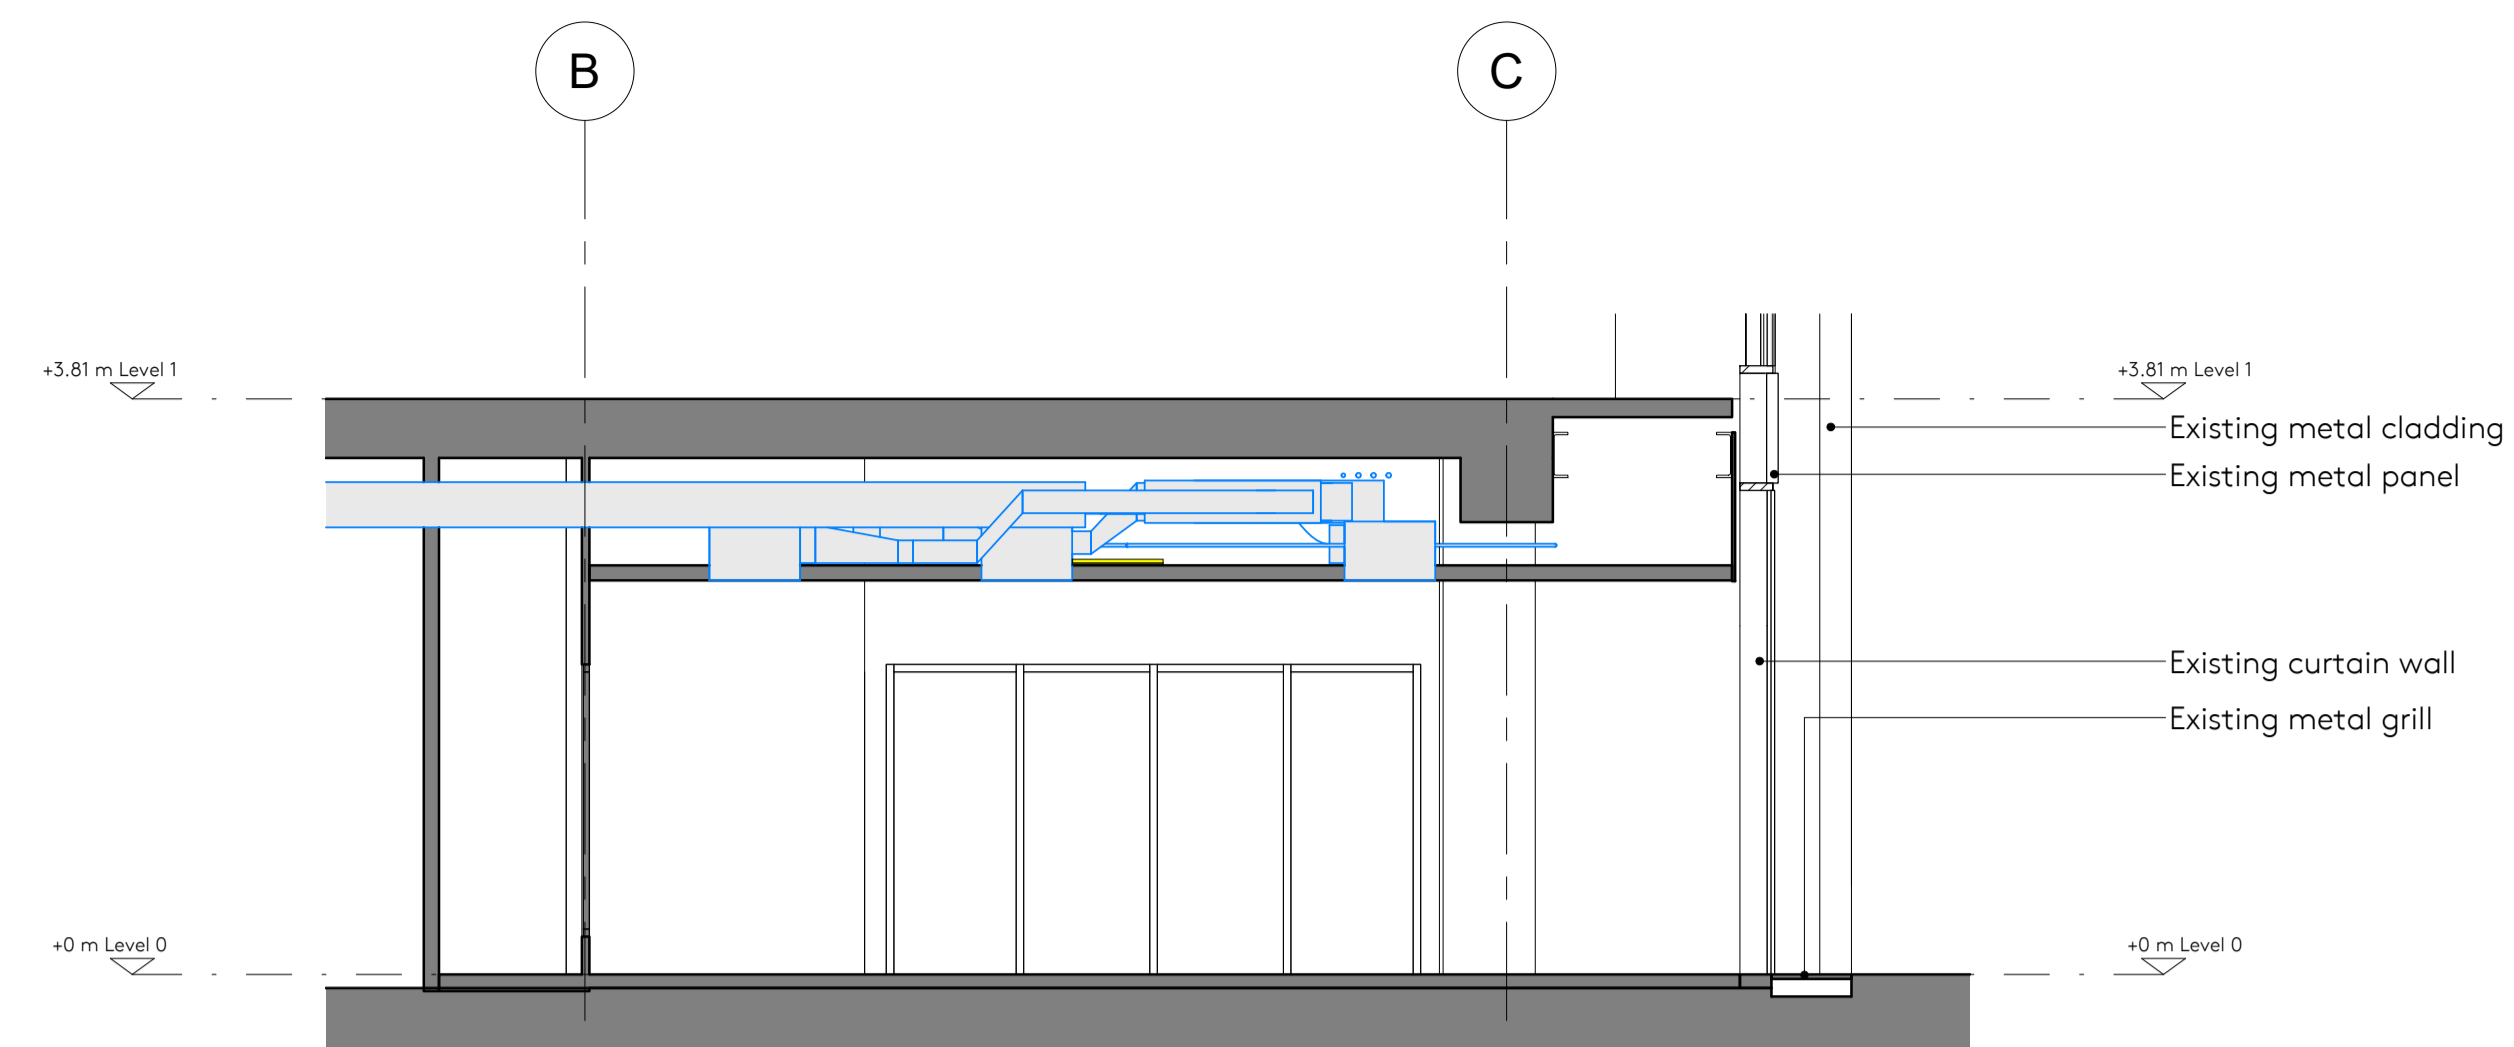

1 Planning - Existing Section A
 1 : 50

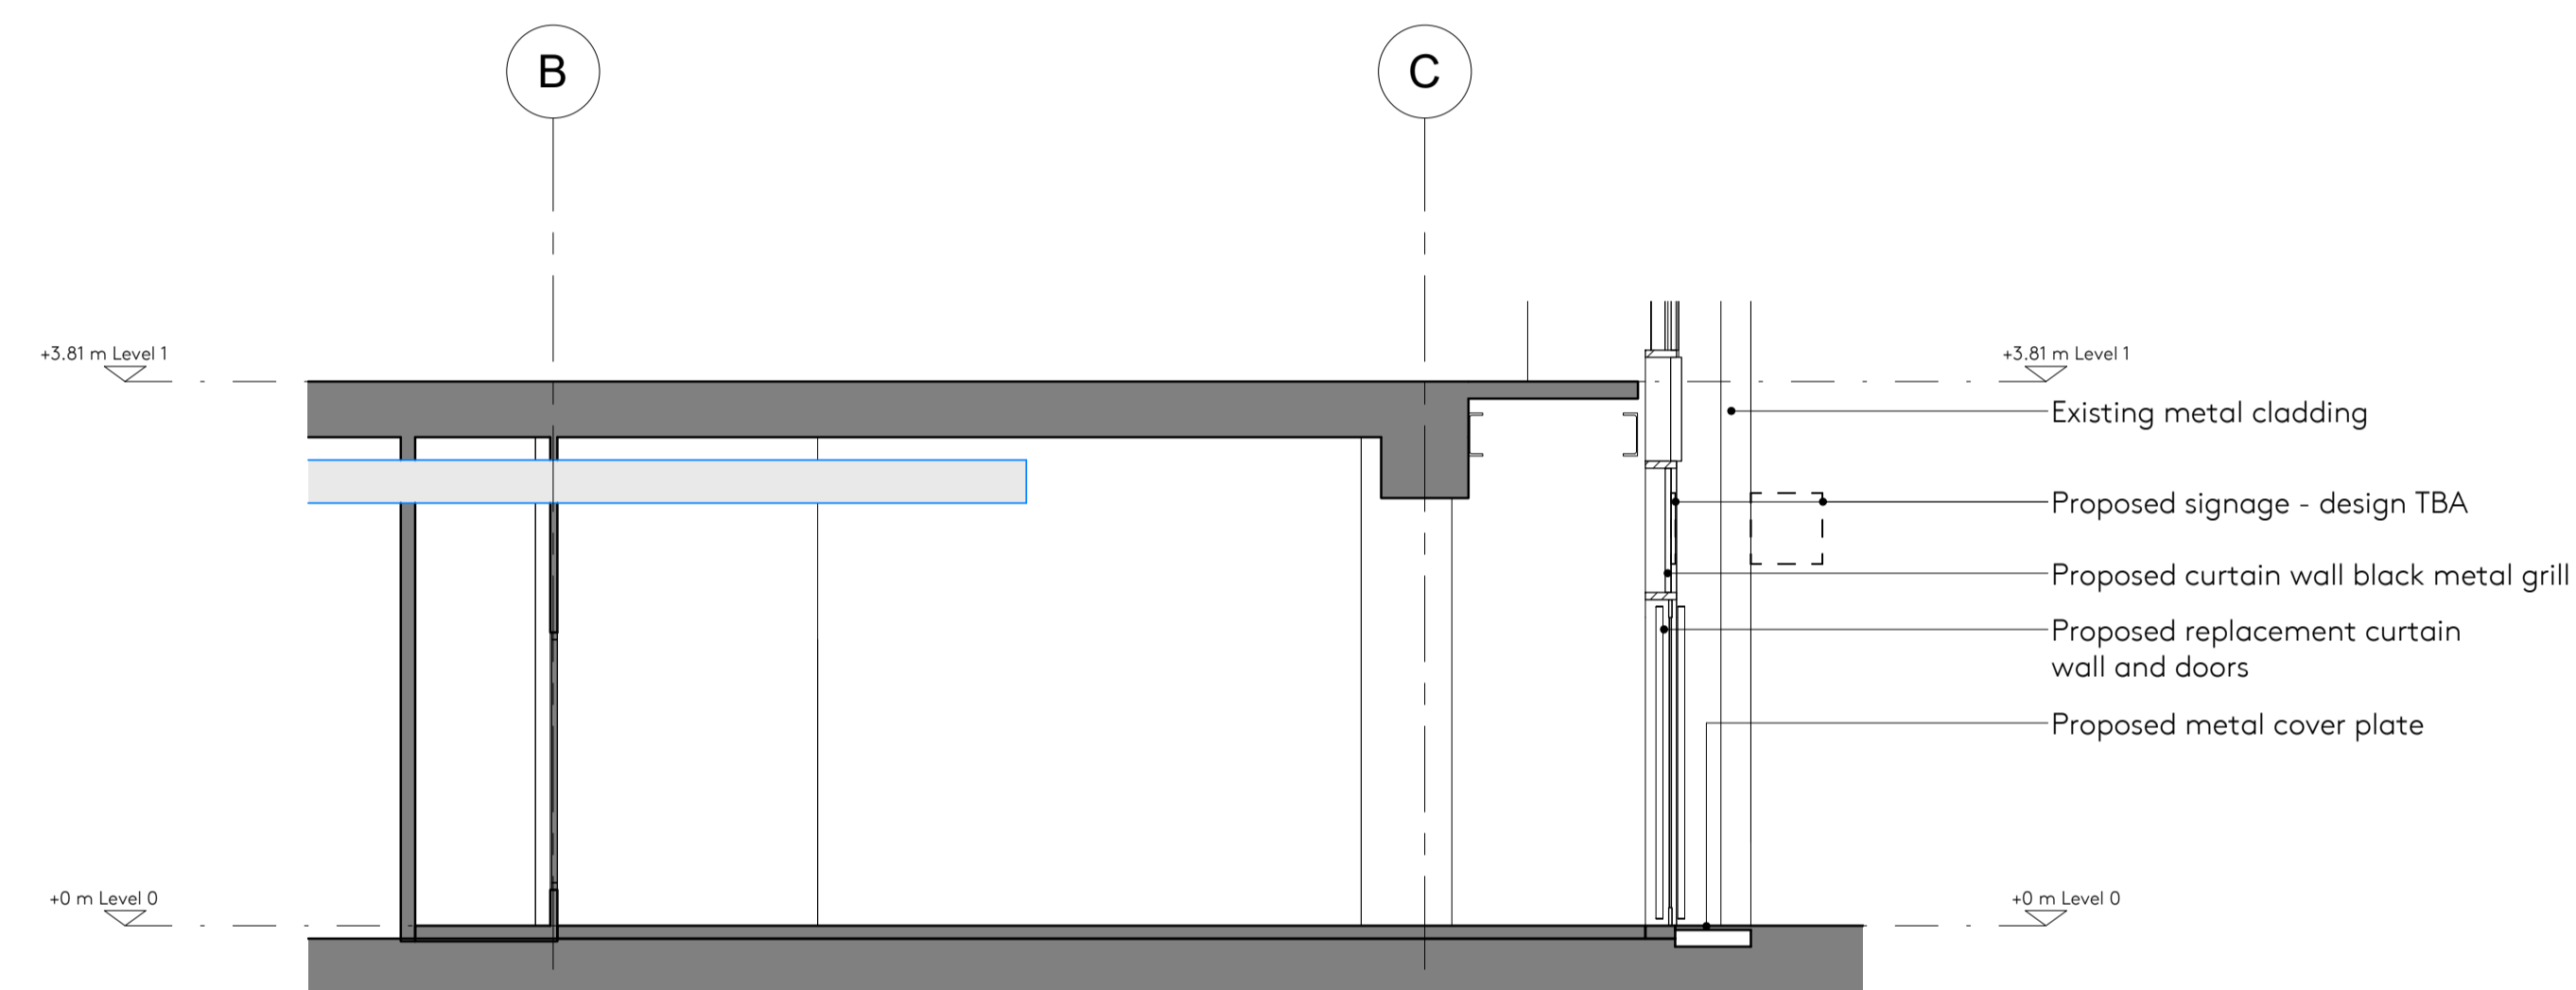

2 Planning - Proposed Section A
 1 : 50

